


ROUTE NO.	SECTION	COUNTY	TOTAL SHEETS	SHEET NO.
FAU 8384	*	EFFINGHAM	95	81

FED. ROAD DIST. NO. 7
 ILLINOIS
 FEDERAL PROJECT - HPP-4090241
 * SECTION 05-00094-01-PY
 SECTION 03-00098-00-BR
 CONTRACT #95503

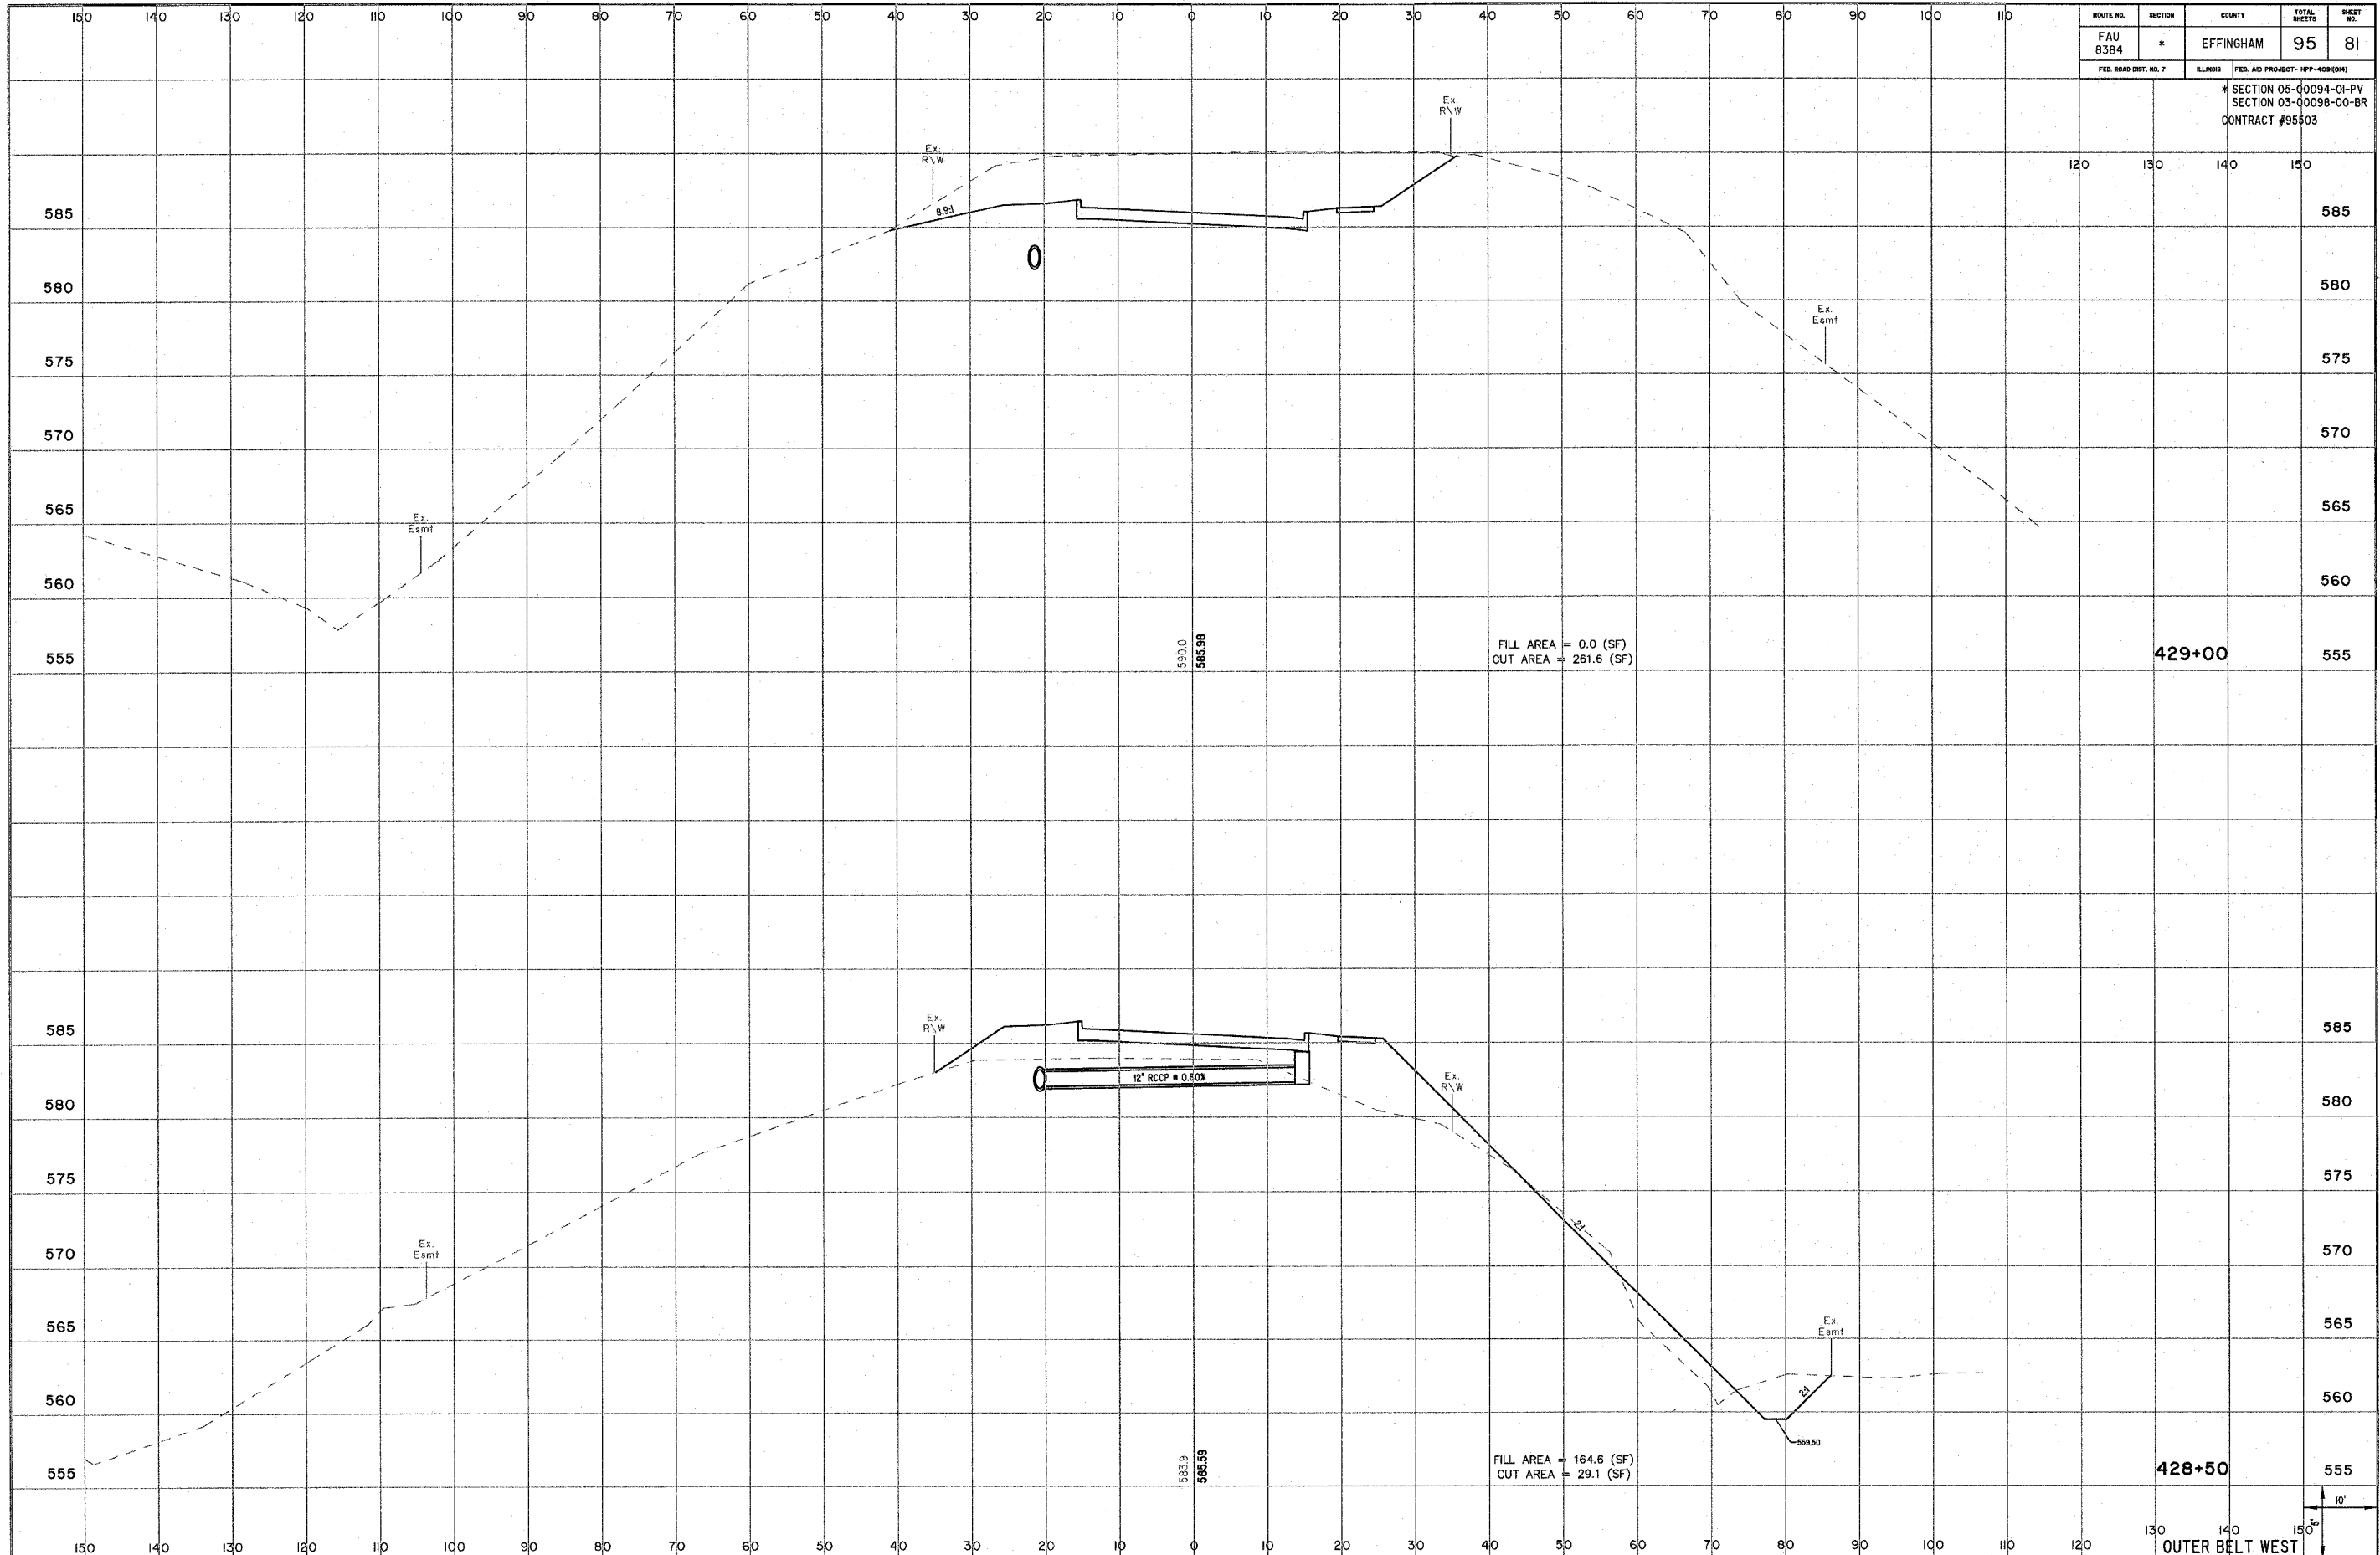

FILL AREA = 0.0 (SF)
 CUT AREA = 261.6 (SF)

FILL AREA = 164.6 (SF)
 CUT AREA = 29.1 (SF)

429+00

428+50

10'
 150'
 OUTER BELT WEST