


ROUTE NO.	SECTION	COUNTY	TOTAL SHEETS	SHEET NO.
FAU 8384	*	EFFINGHAM	95	82
FED. ROAD DIST. NO. 7		ILLINOIS	FED. AID PROJECT-HP-400041	
# SECTION 05-00094-01-PV SECTION 03-00098-00-BR CONTRACT #95503				

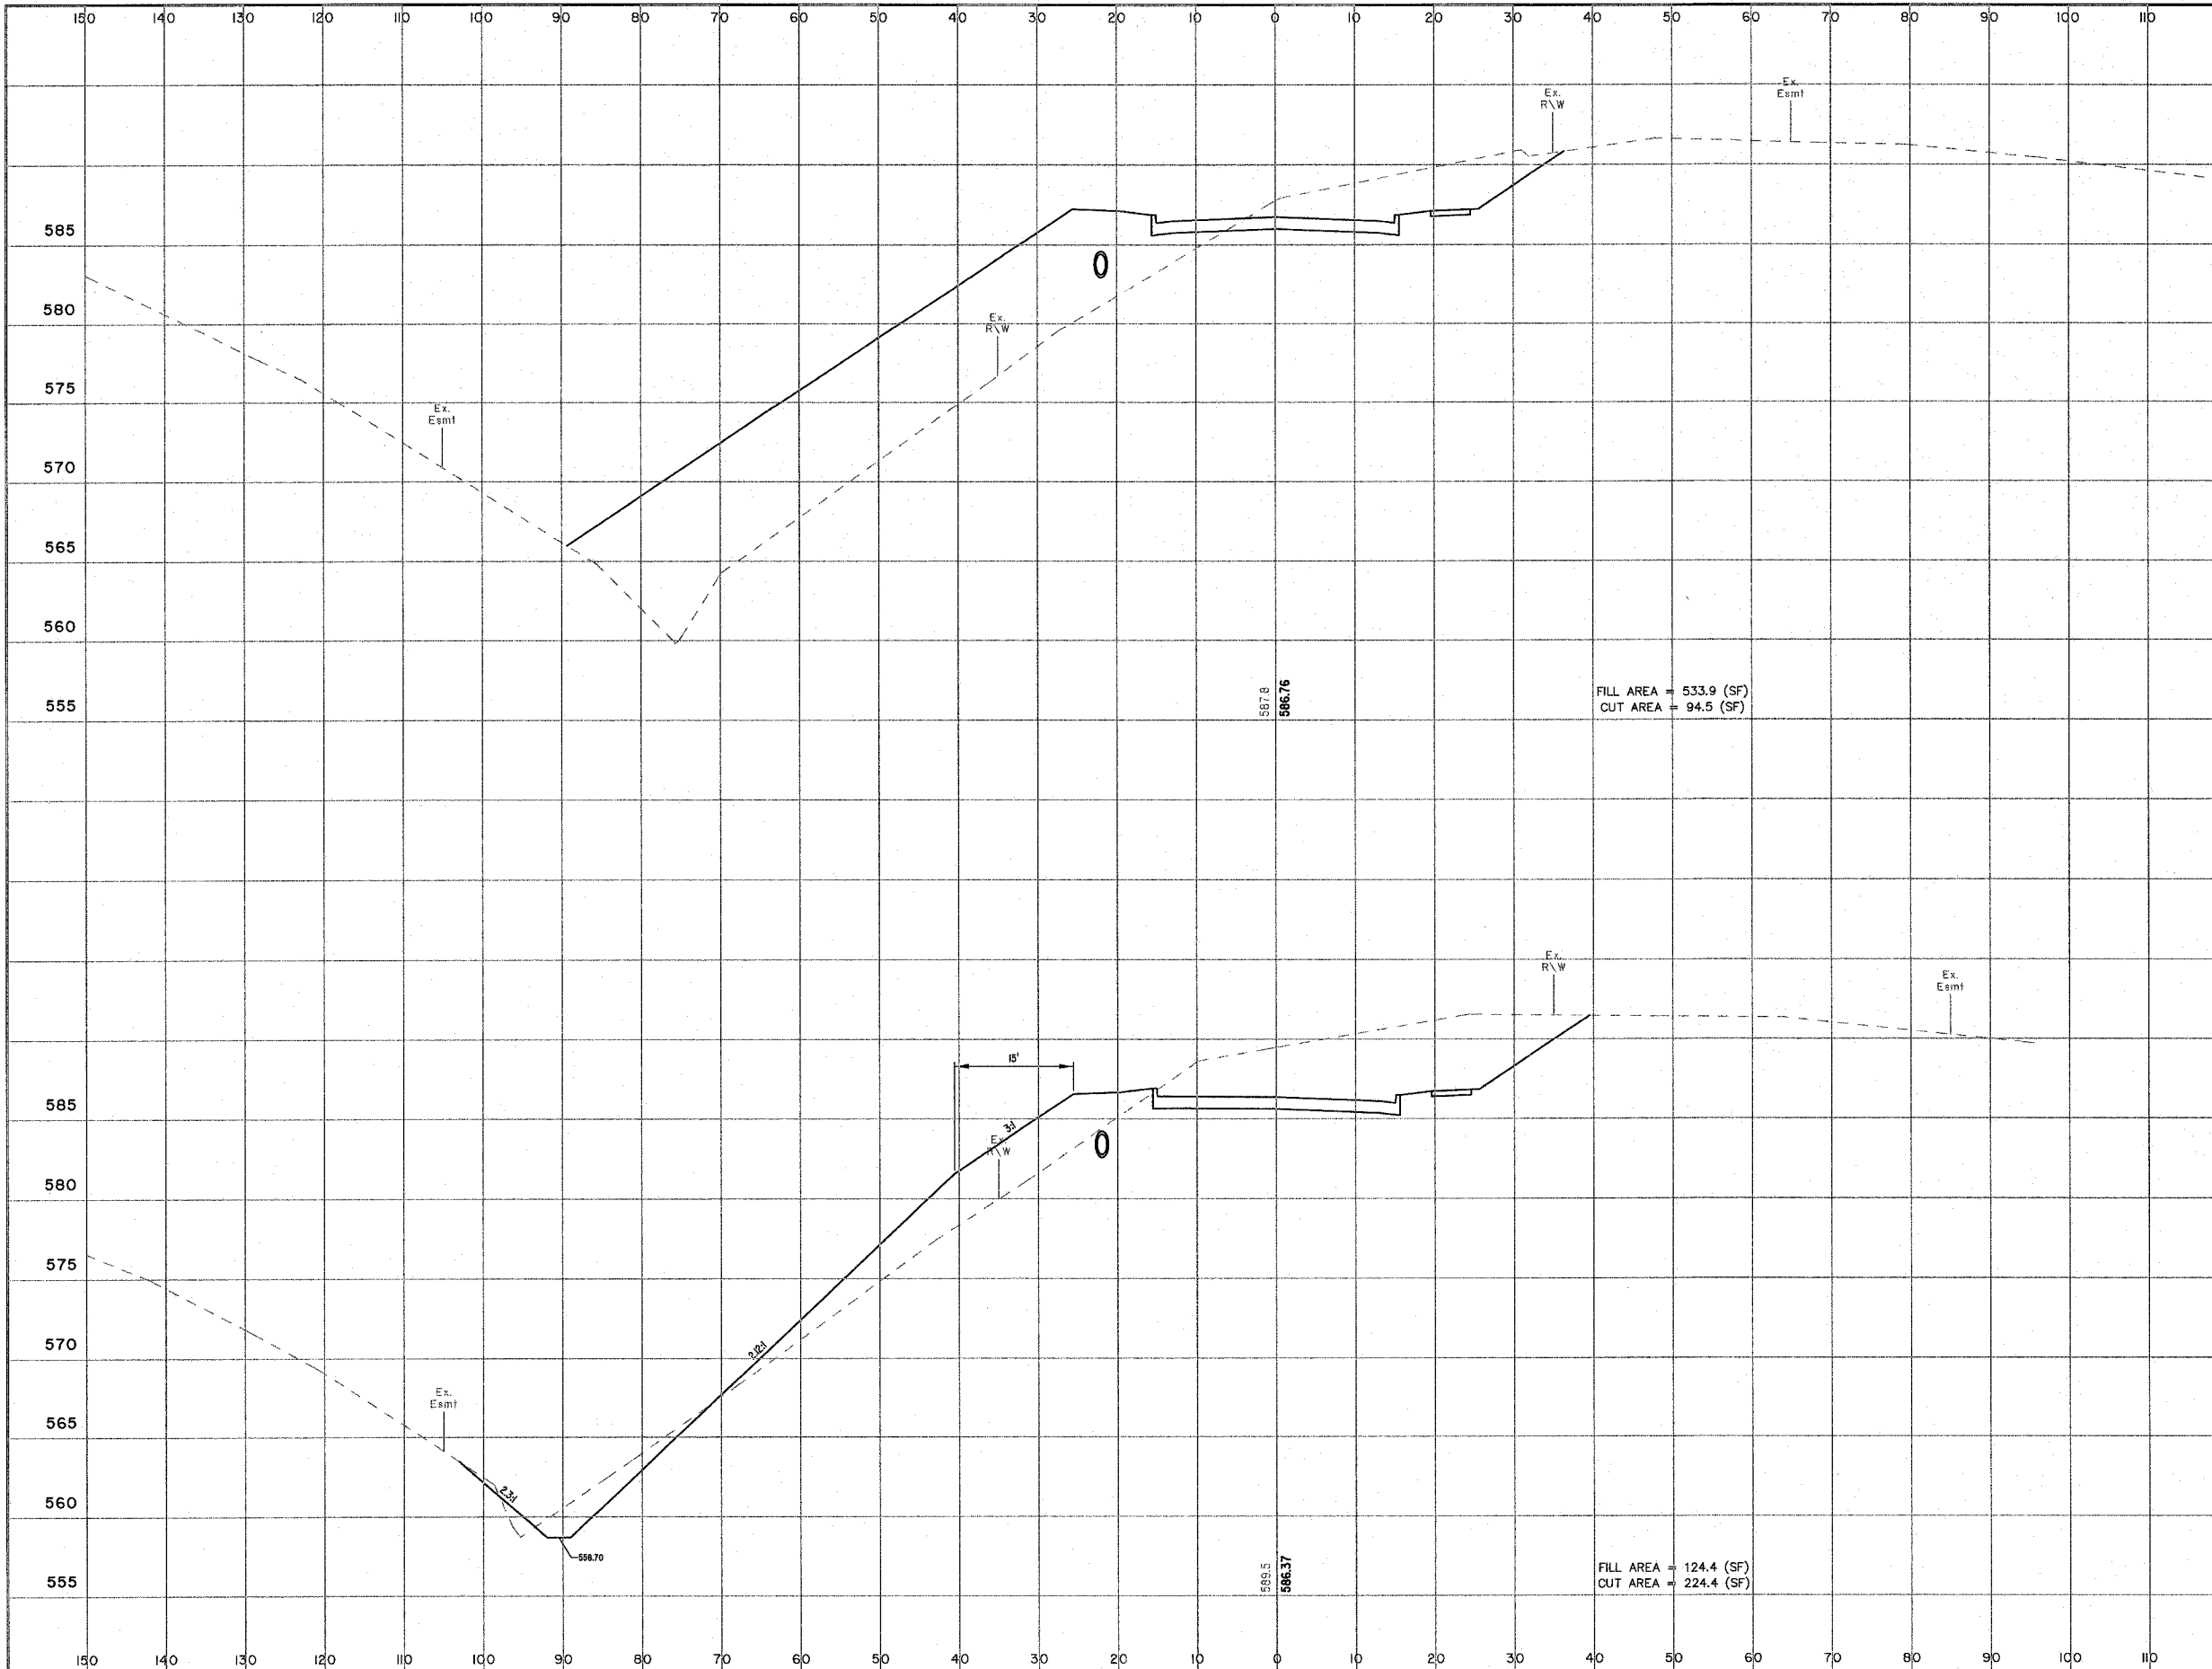

430+00

429+50

OUTER BELT WEST

