


ROUTE NO. FAU 8384	SECTION *	COUNTY EFFINGHAM	TOTAL SHEETS 95	SHEET NO. 83
FED. ROAD DIST. NO. 7		BLANKS	FED. AID PROJECT-NP-4092(4)	
SECTION 05-00094-01-PY SECTION 03-00098-00-BR CONTRACT #95503				

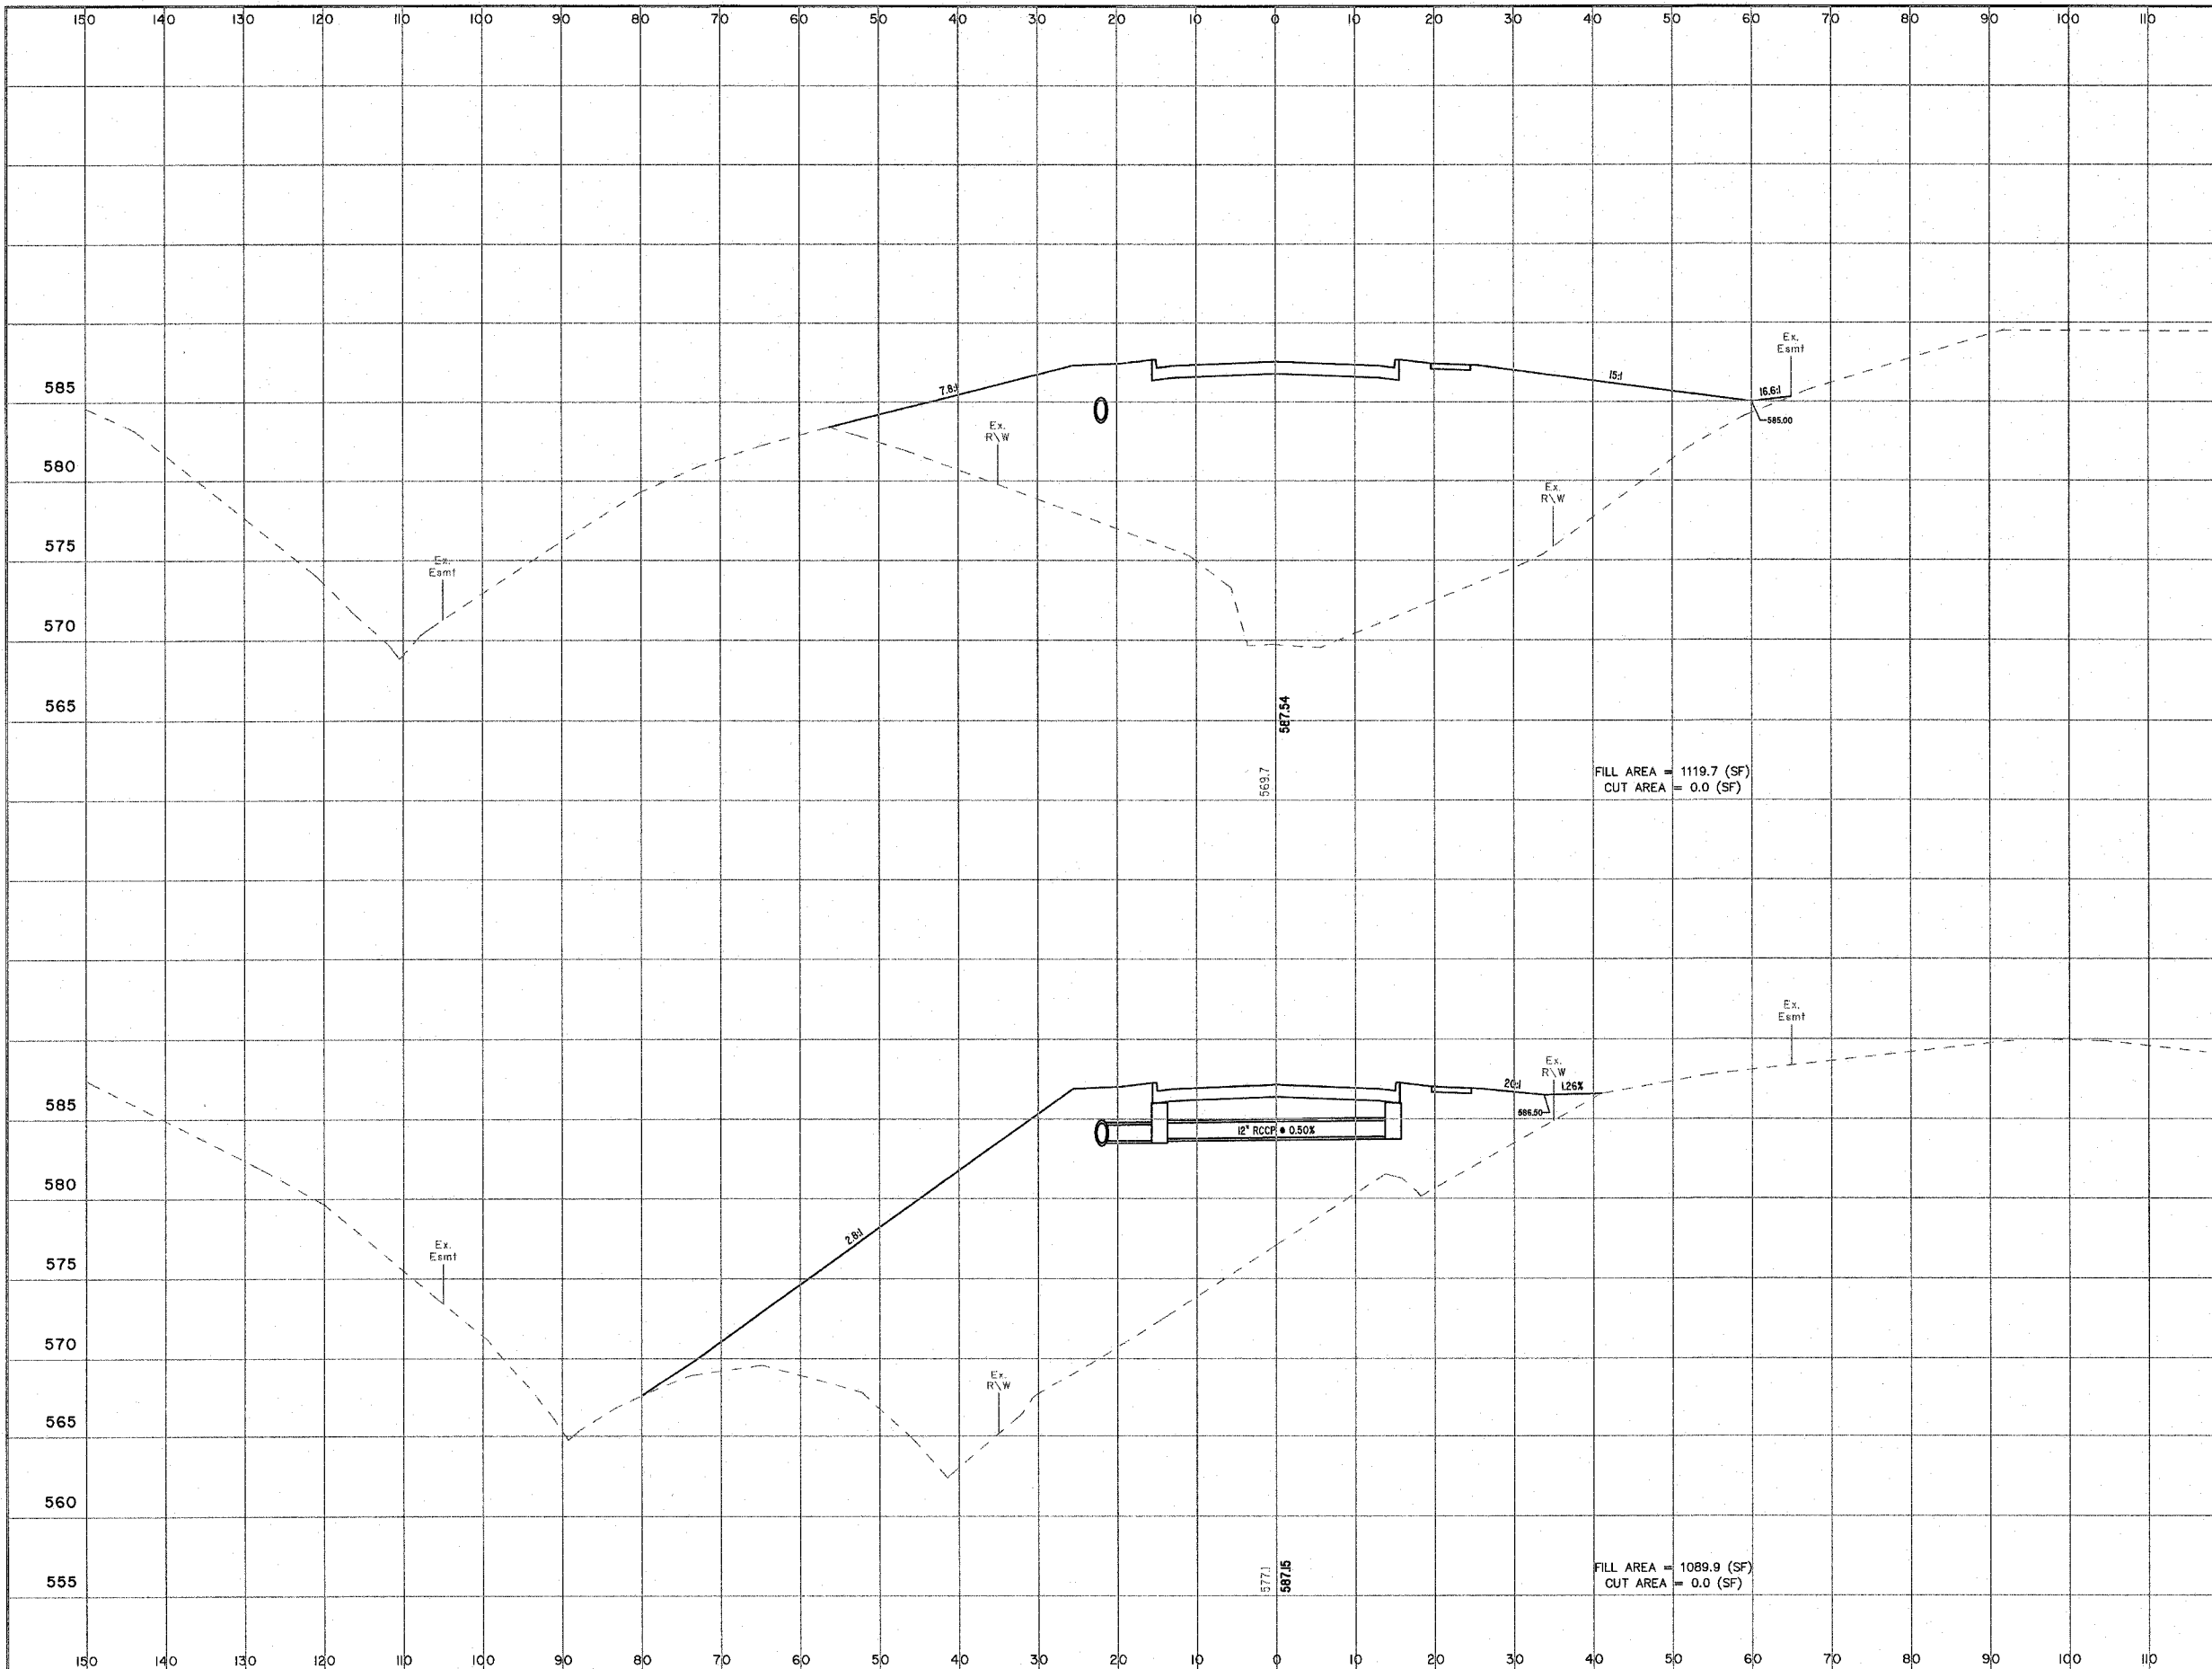

FILL AREA = 1119.7 (SF)
CUT AREA = 0.0 (SF)

431+00

FILL AREA = 1089.9 (SF)
CUT AREA = 0.0 (SF)

430+50

130 140 150
10'
150'
OUTER BELT WEST