


ROUTE NO.	SECTION	COUNTY	TOTAL SHEETS	SHEET NO.
FAU 8384	*	EFFINGHAM	95	91
FED. ROAD DIST. NO. 7		ALIGN.	FED. AID PROJECT-10P-4090M	
SECTION 05-00094-01-PY SECTION 03-00098-00-BR CONTRACT #95503				

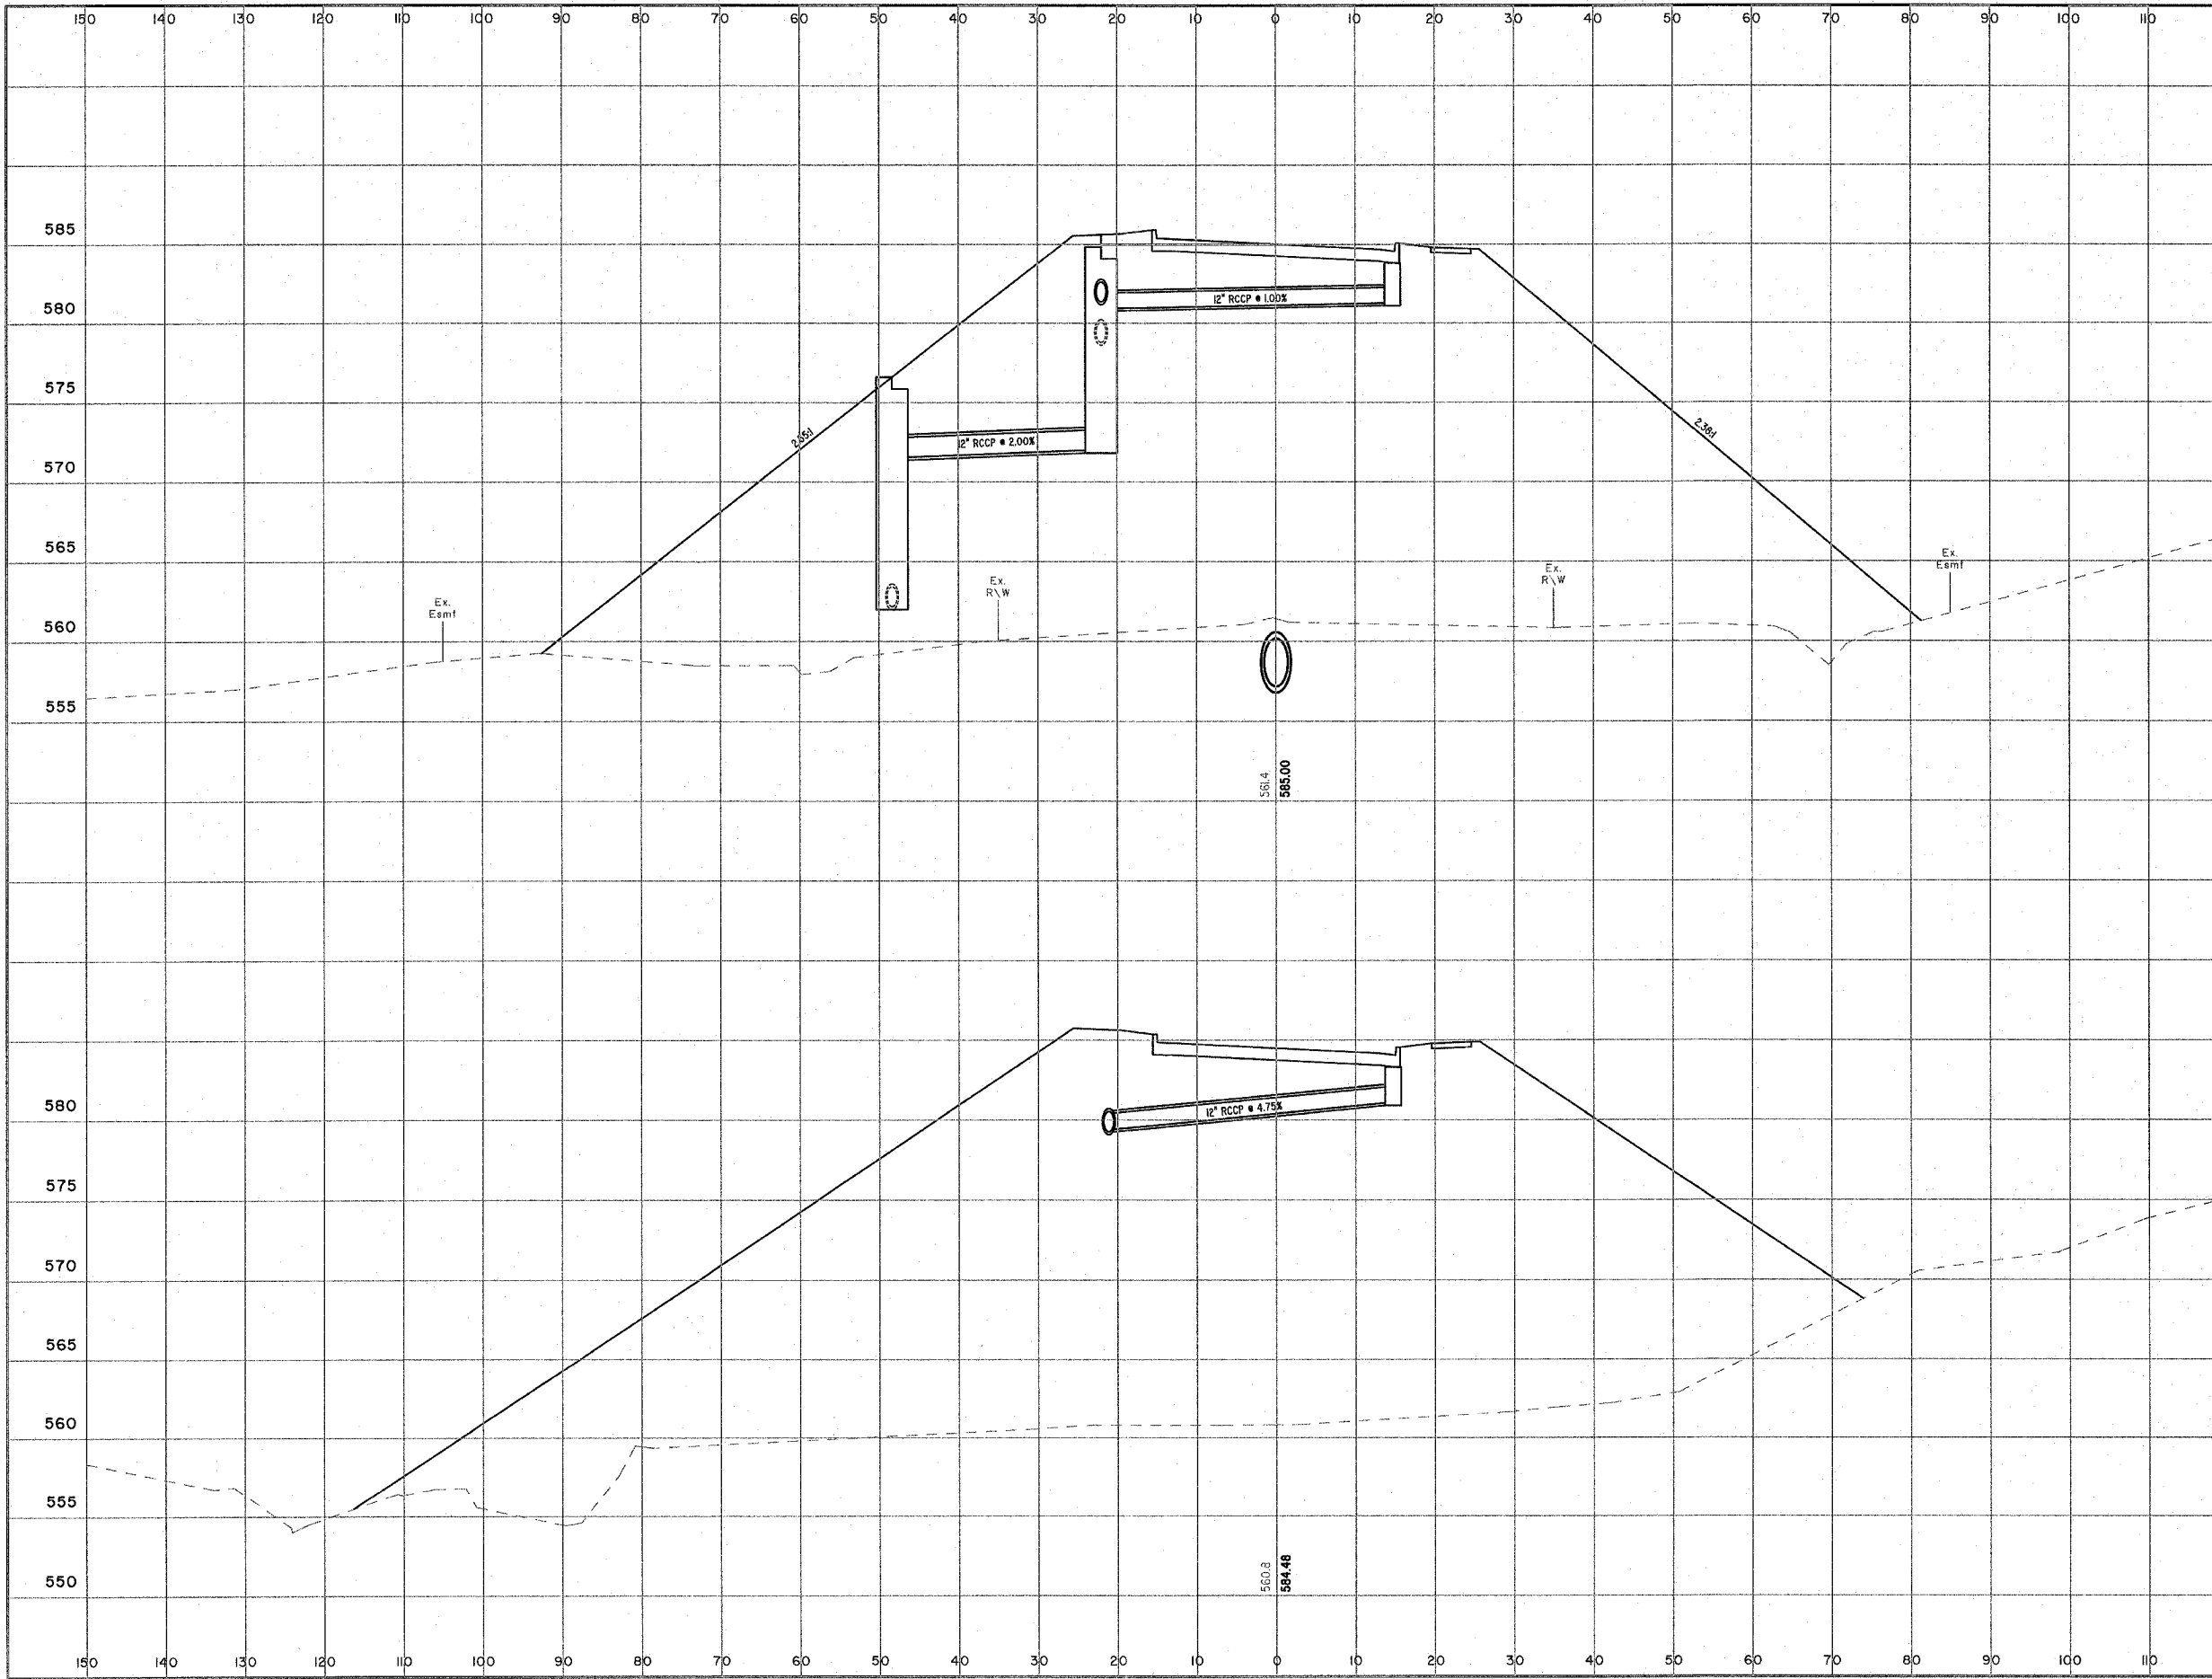

130 140 150
15' 0"
STORM SEWER CROSSINGS