


ROUTE NO. FAU 8384	SECTION *	COUNTY EFFINGHAM	TOTAL SHEETS 95	SHEET NO. 95
FED. ROAD DIST. NO. 7		ALIGN.	FED. AID PROJECT-IMP-409041	
* SECTION 05-00094-01-PV SECTION 03-00098-00-BR CONTRACT #95503				

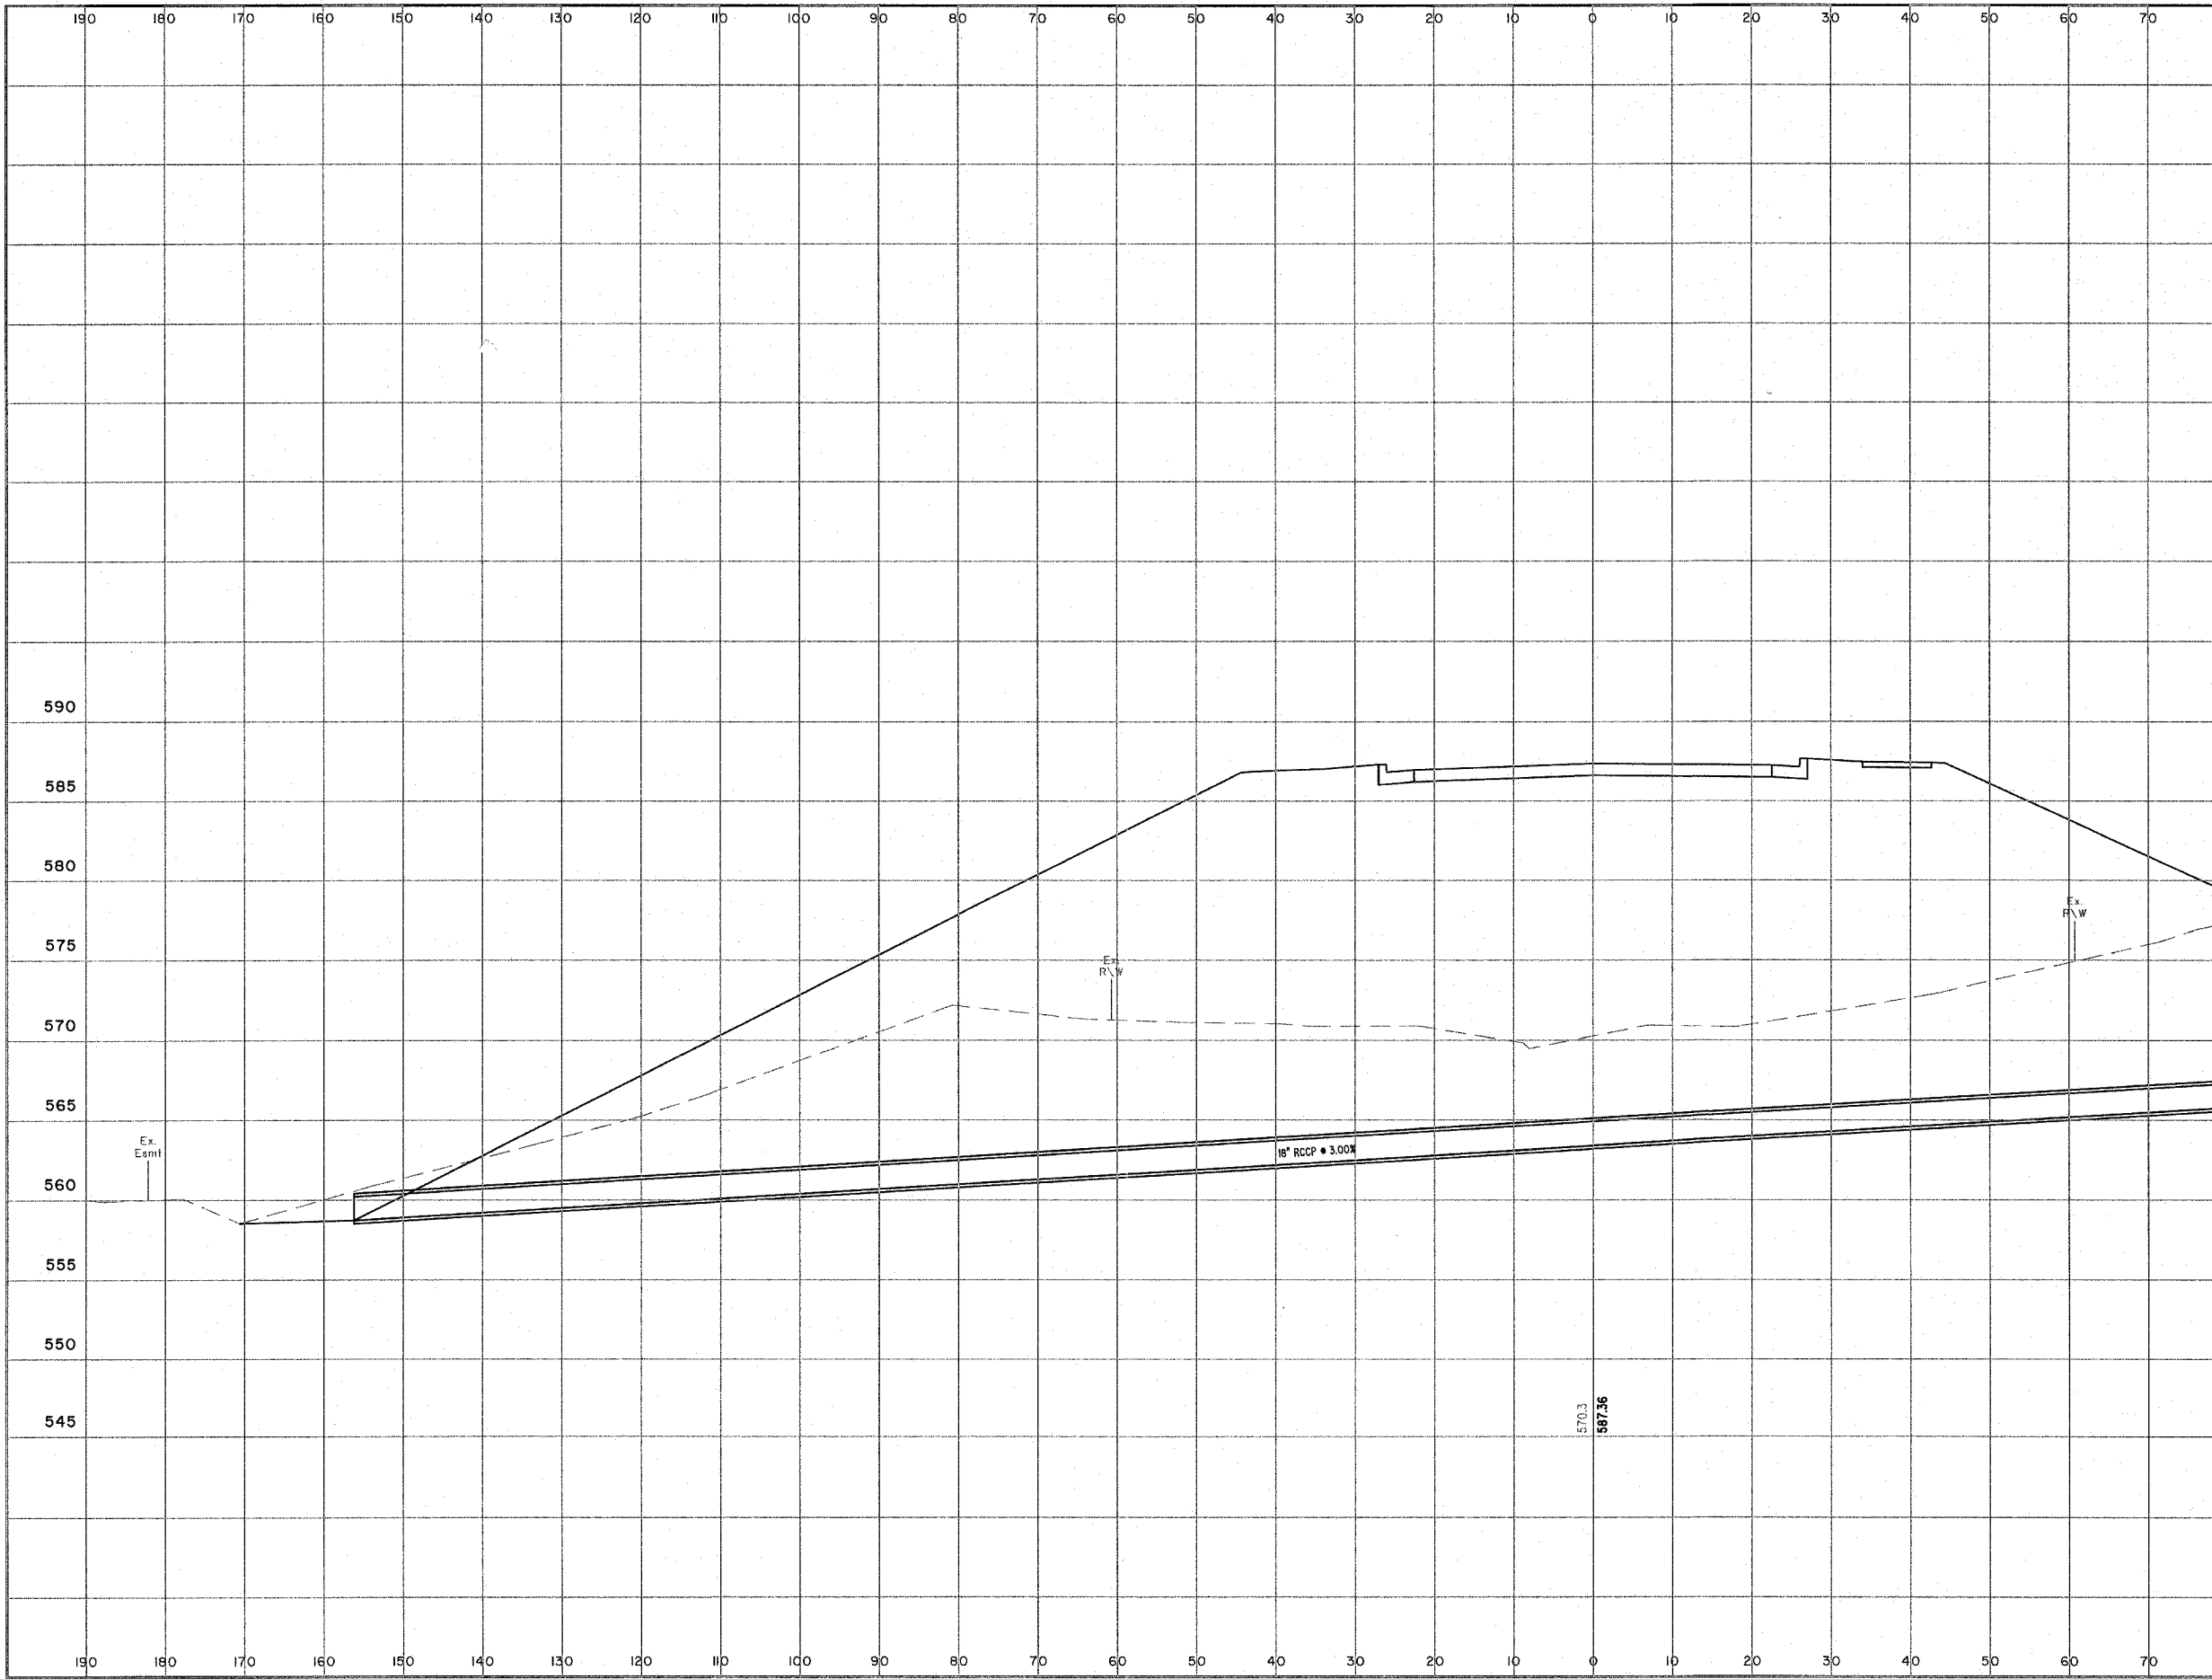

90 100 110
CULVERT AT 430+77.63

