



F.A.U. RTE.	SECTION	COUNTY	TOTAL SHEETS	SHEET NO.
8883	05-00090-01-TL	MADISON	39	5
FED. ROAD DIST. NO.		ILLINOIS	FED. AID PROJECT	
CONTRACT NO. 97313				

FINAL SURVEY	BY	DATE
SURVEYED		
PLOTTED		
NOTE BOOK		
TEMPLATE		
AREAS CHECKED		
NO.		

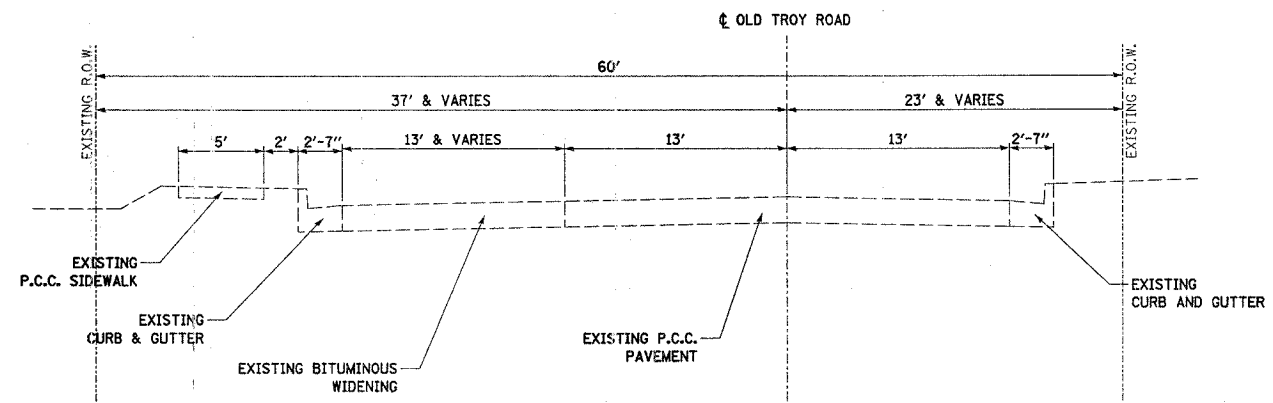

**OLD TROY ROAD EXISTING TYPICAL SECTION**  
 STA. 250+12.75 TO STA. 250+71.53  
 N.T.S.

ORIGINAL SURVEY	BY	DATE
SURVEYED		
PLOTTED		
NOTE BOOK		
TEMPLATE		
AREAS CHECKED		
NO.		

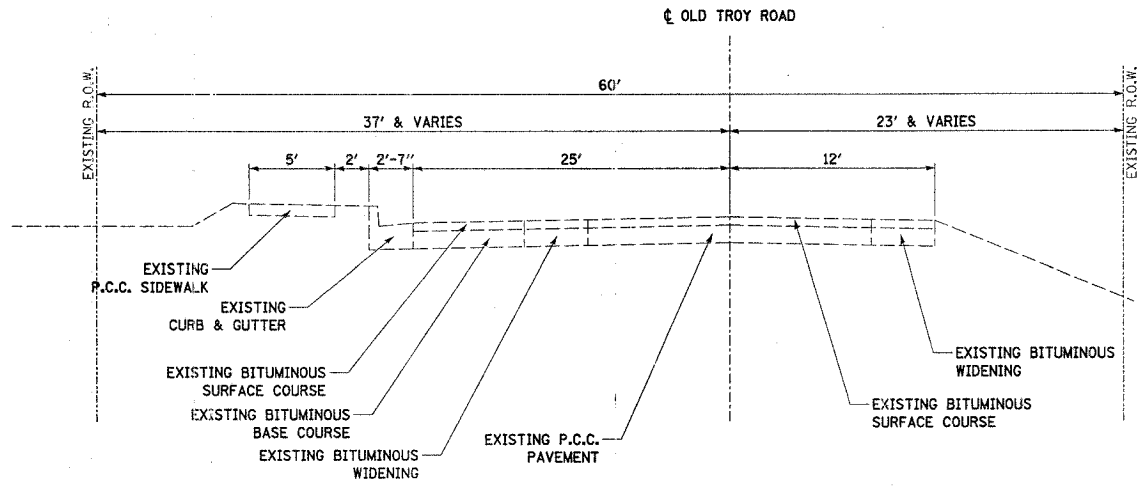

**OLD TROY ROAD EXISTING TYPICAL SECTION**  
 STA. 250+71.53 TO STA. 251+66.39  
 N.T.S.

**Juneau Associates, Inc. P.C.**  
 CONSULTING ENGINEERS AND LAND SURVEYORS  
 2100 State Street, P.O. Box 1215  
 Granite City, Illinois 62040  
 Phone: (618) 352-4200 / (618) 352-0535  
 Fax: (618) 352-0541  
 100 North Research Drive  
 Edwardsville, Illinois 62025  
 Phone: (618) 352-9500 / (618) 352-0200  
 Fax: (618) 352-0541

**EXISTING TYPICAL SECTIONS**  
 F.A.U. ROUTE 8883 & 8873  
 GOSHEN AND OLD TROY ROADS  
 EDWARDSVILLE, ILLINOIS  
 SECTION No. 05-00090-01-TL

REVISIONS			
NO.	DATE	BY	REMARKS

SCALE: N.T.S.			
DSN. BY:	BFK	DATE:	03/08/07
DWN. BY:	JJB	DATE:	03/08/07
CHKD:	BFK	DATE:	03/08/07
DWG. NO.	JOB NO. E063800	DGN. NAME:	TYP-EX
		OF 39	SHTS