


F.A. DIST. NO.	SECTION	COUNTY	TOTAL SHEETS	SHEET NO.
9104	05-00001-00-WR	MADISON	102	15
FED. ROAD DIST. NO.	ILLINOIS	FED. AID PROJECT		
CONTRACT NO. 57314				


DATE	BY
FINAL SURVEY PLOTTED	
NOTE BOOK TEMPLATE AREAS CHECKED	
NO.	

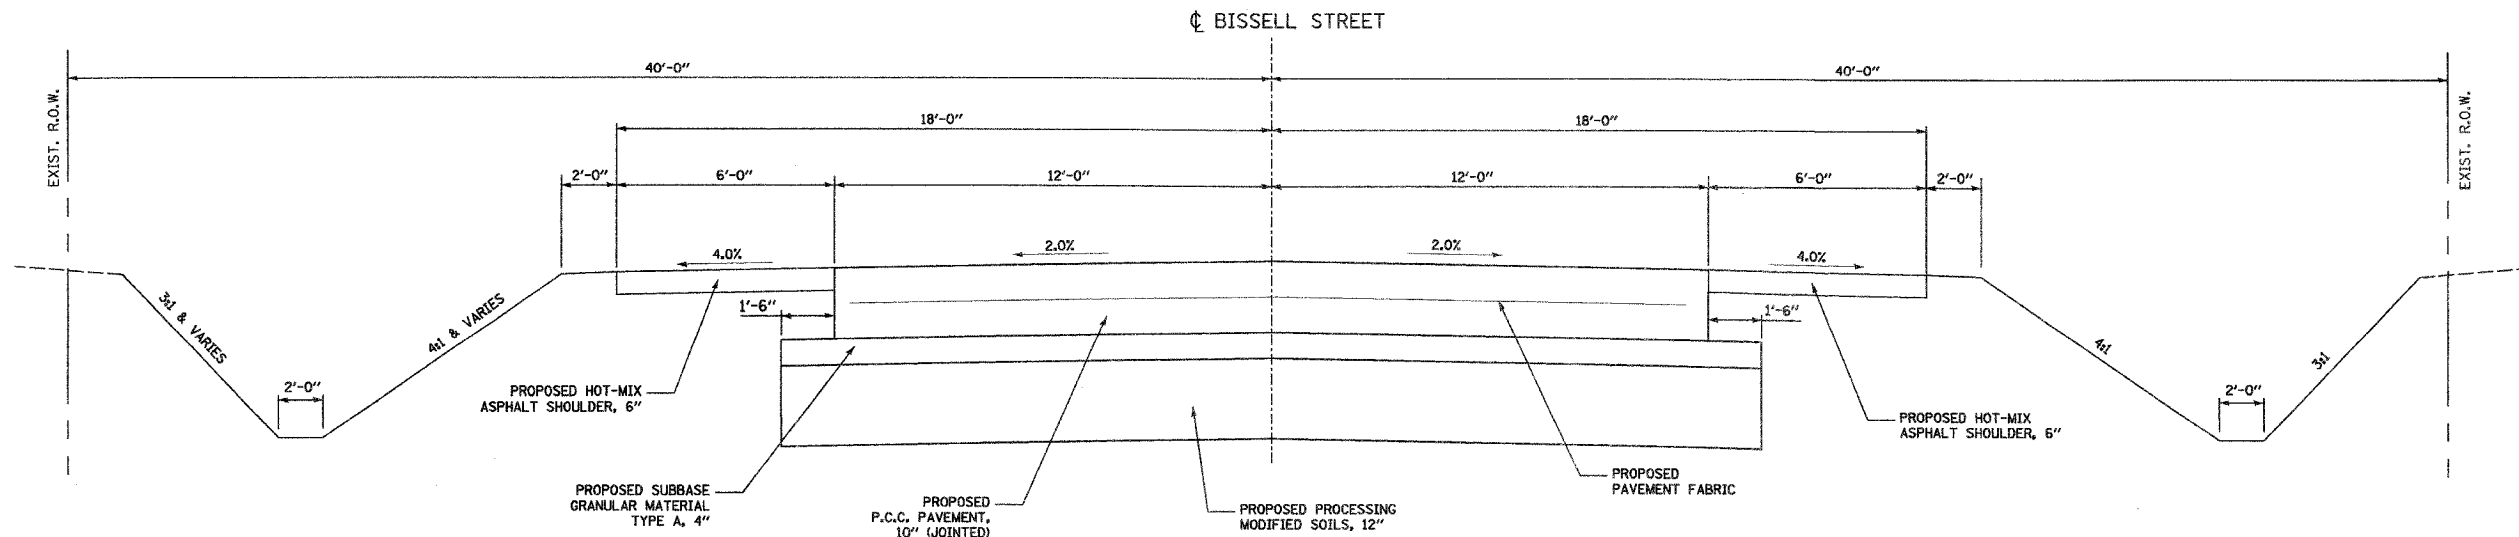

BISSELL STREET PROPOSED TYPICAL SECTION

STA. 133+51.95 TO STA. 135+49.59
N.T.S.

DATE	BY
ORIGINAL SURVEY PLOTTED	
NOTE BOOK TEMPLATE AREAS CHECKED	
NO.	

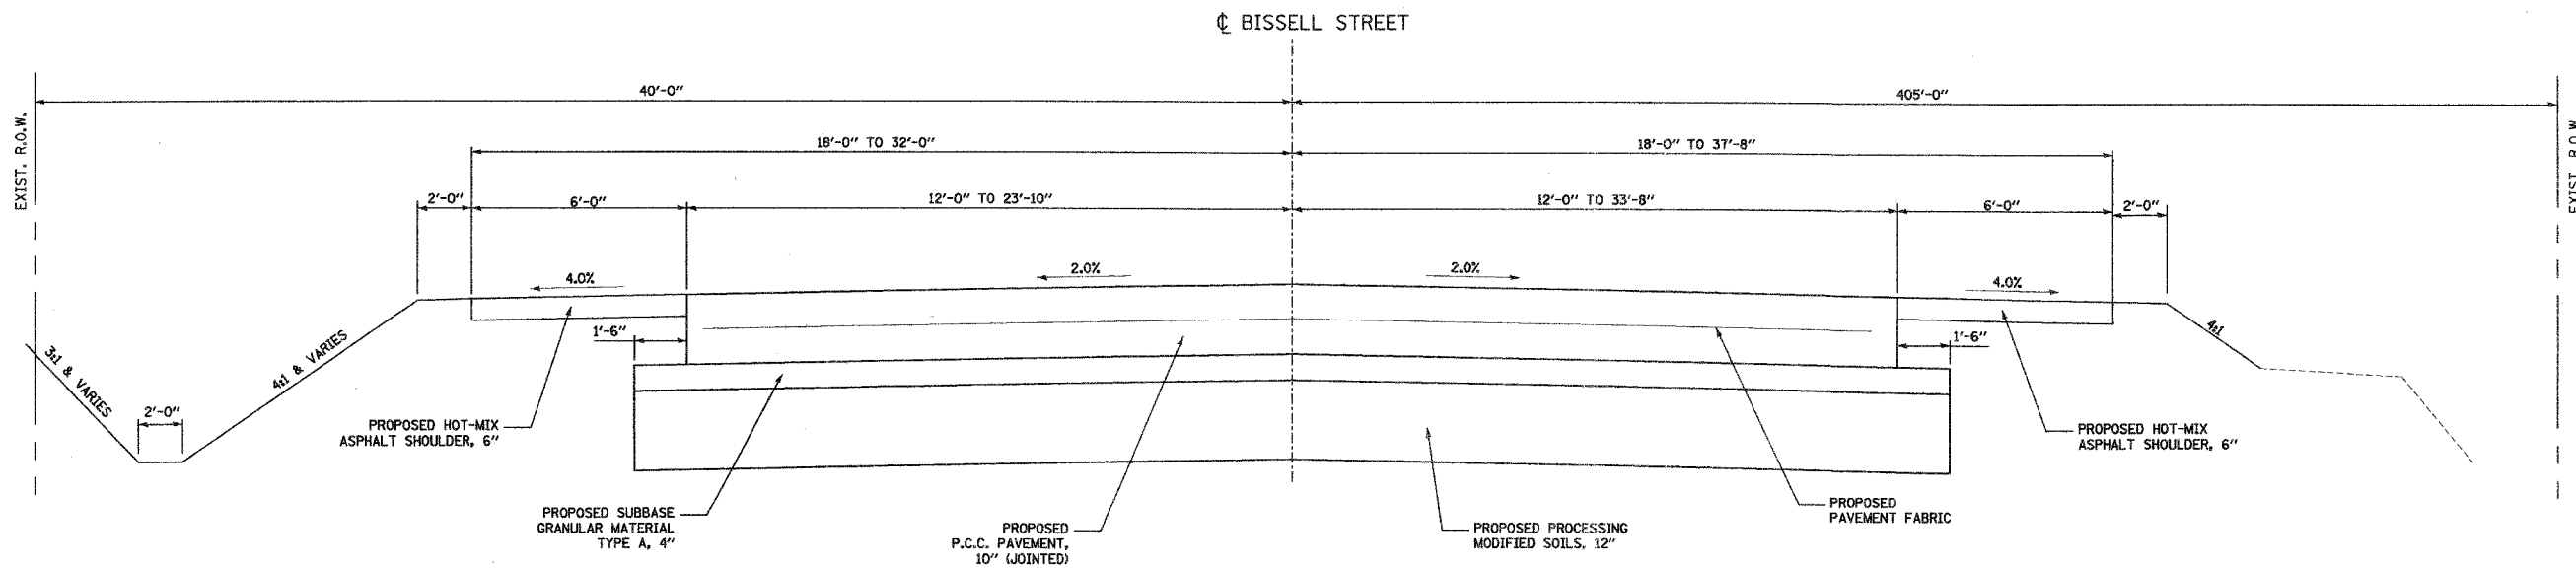

BISSELL STREET PROPOSED TYPICAL SECTION

STA. 135+49.59 TO STA. 139+00.00
N.T.S.

NOTE:

1. MAXIMUM TRANSVERSE JOINT SPACING FOR 10" P.C.C. PAVEMENT IS 15.0'.

Juneau Associates, Inc. P.C.
CONSULTING ENGINEERS AND LAND SURVEYORS
2100 State Street, P.O. Box 1325 Granite City, Illinois 62040
Phone: (618) 377-1400 / (618) 377-5000 Fax: (618) 377-5001
100 North Research Drive Granite City, Illinois 62040
Phone: (618) 363-9900 / (618) 363-0800 Fax: (618) 363-0801

PROPOSED TYPICAL SECTIONS			
BISSELL STREET GRANITE CITY, ILLINOIS SECTION No. 05-00001-00-WR			
SCALE:		N.T.S.	
DES. BY:	BFK	DATE:	1/19/07
DWN. BY:	JDH	DATE:	1/19/07
CHK'D:	BFK	DATE:	1/19/07
DWG. NO.	JOB NO. E061300	DGN. NAME:	TYP-PROP
			SHEET 15 OF 102 SHTS

REVISIONS			
NO.	DATE	BY	REMARKS