



| | | | | |
|--------------------------------|----------------|------------------|--------------|-----------|
| F.A.U. RTE. | SECTION | COUNTY | TOTAL SHEETS | SHEET NO. |
| 9104 | 05-00001-00-WR | MADISON | 82 | 102 |
| FED. ROAD DIST. NO. - ILLINOIS | | FED. AID PROJECT | | |
| CONTRACT NO. 97314 | | | | |

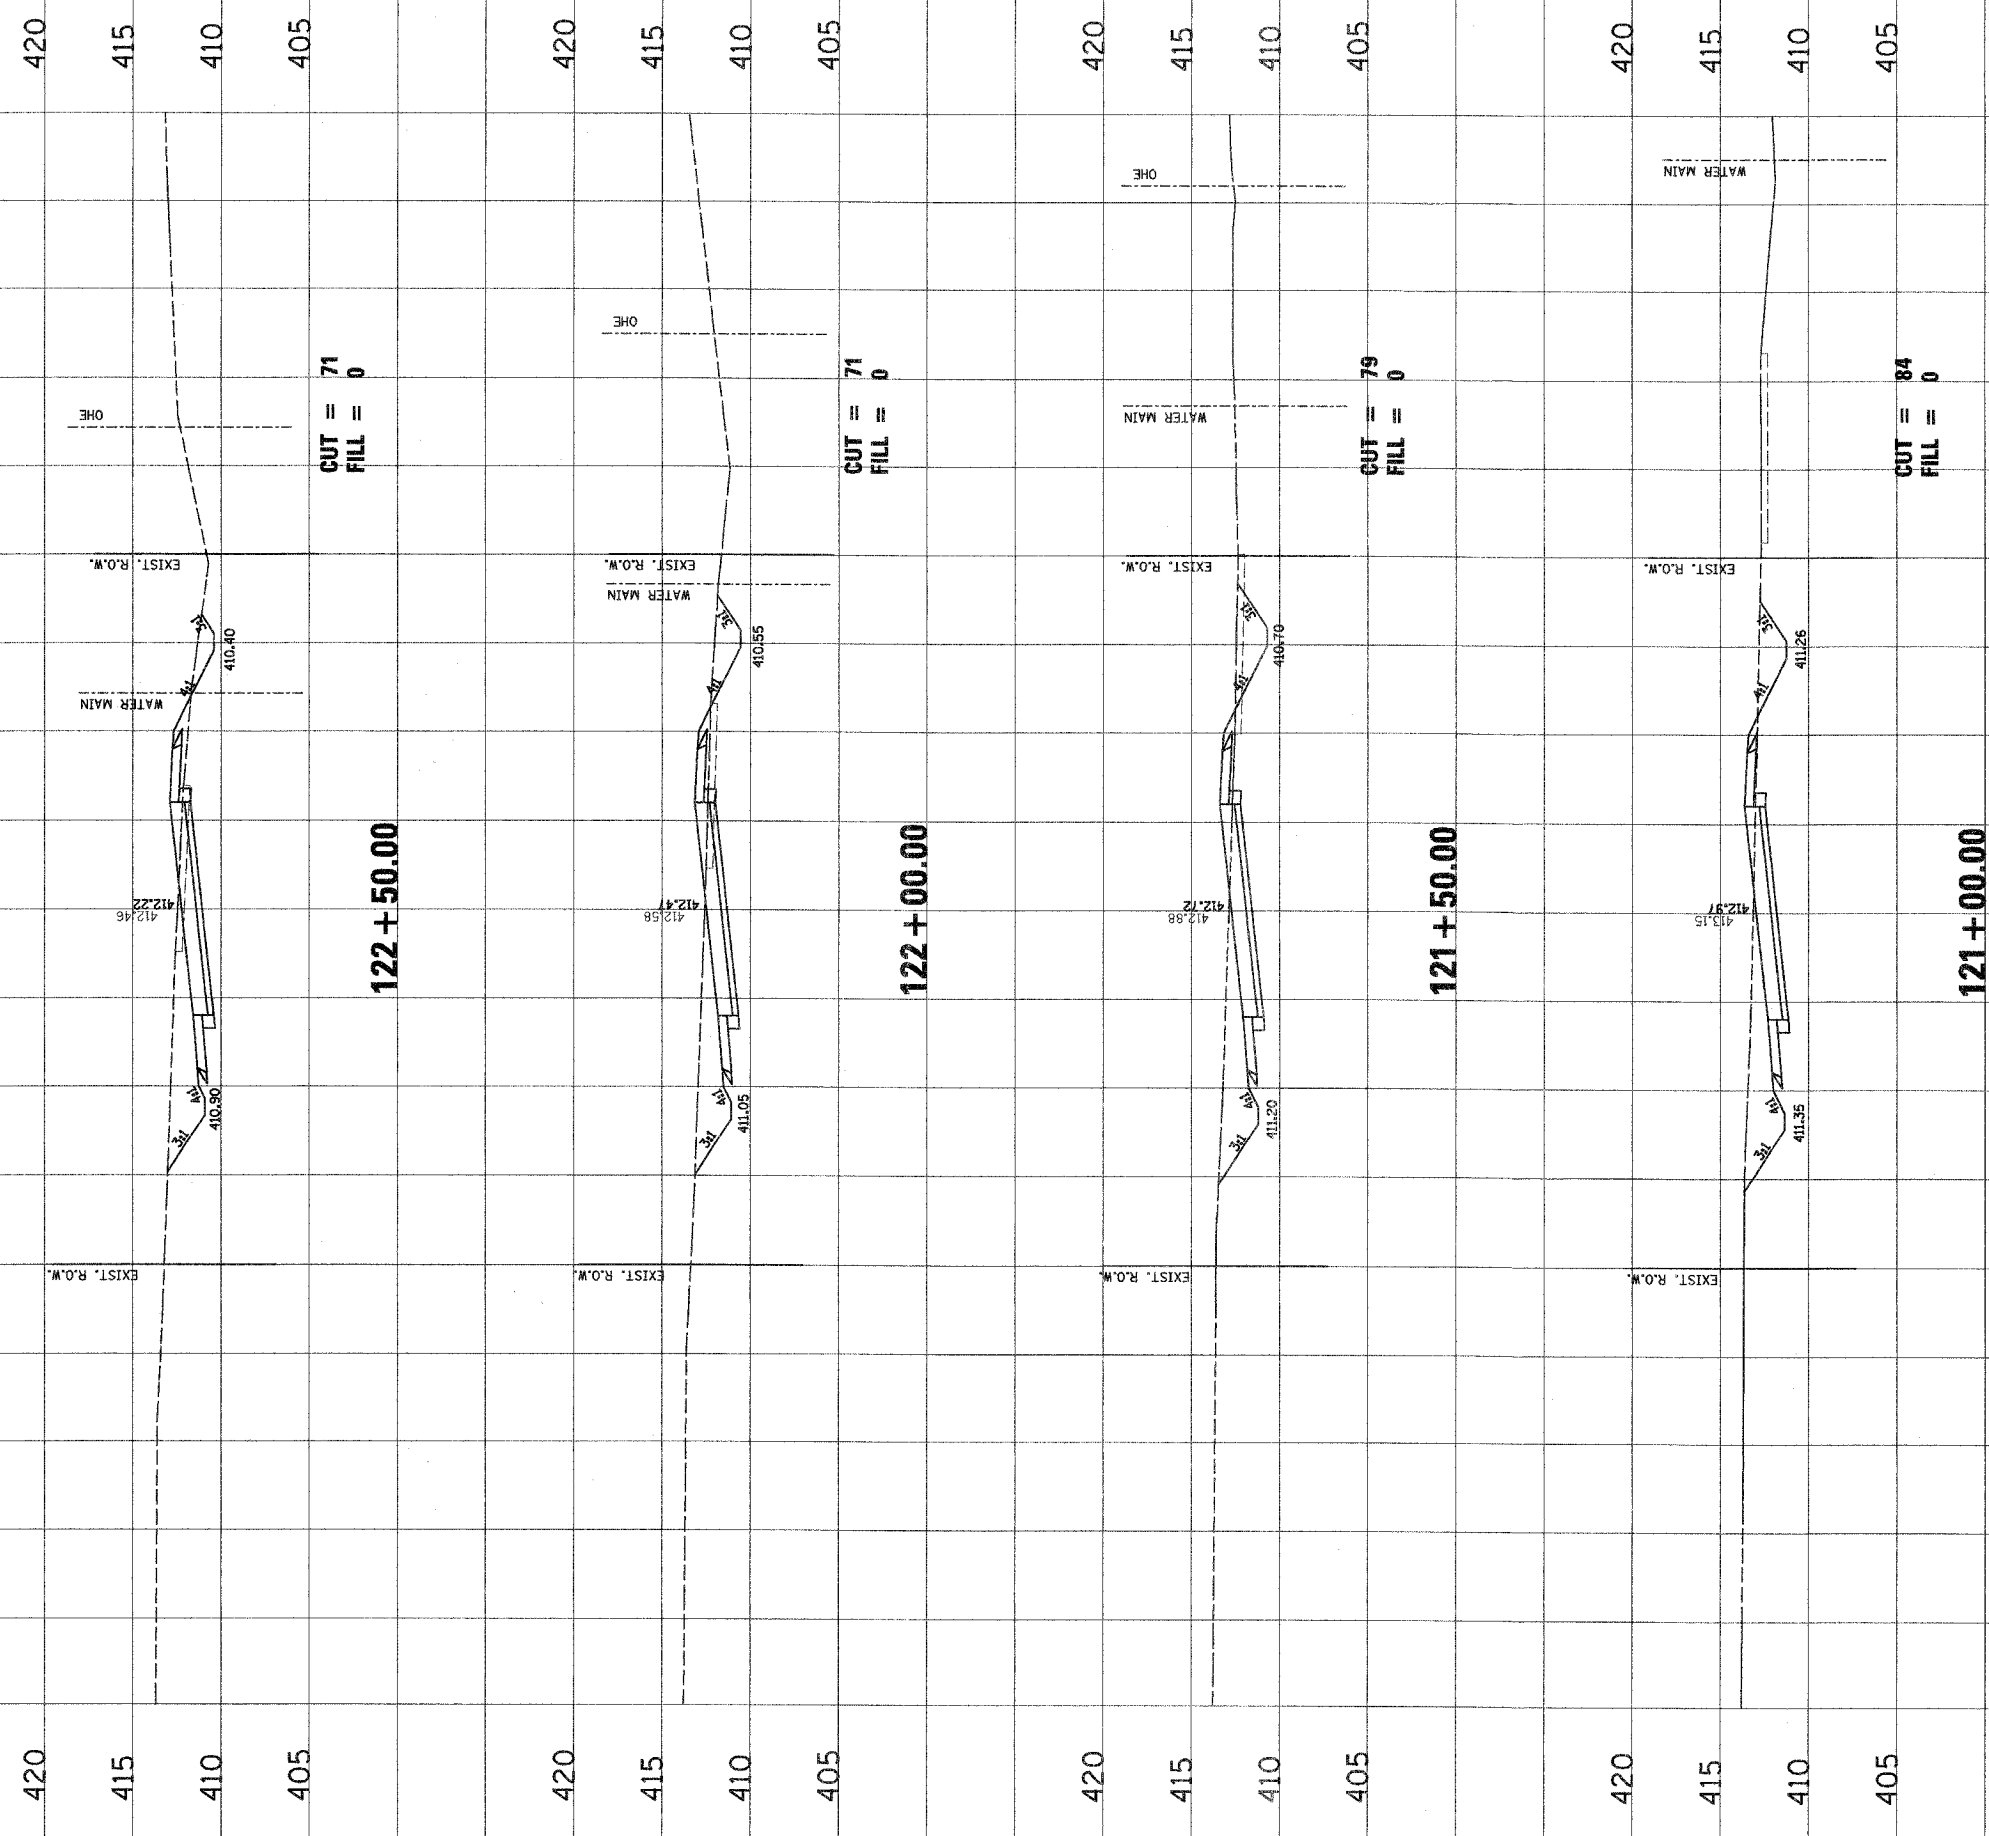

| NO. | DATE | BY | REVISIONS | REMARKS |
|-----|------|----|-----------|---------|
| | | | | |
| | | | | |
| | | | | |


Junzhuo Associates, Inc. P.C.
 CONSULTING ENGINEERS AND LAND SURVEYORS
 1000 N. WASHINGTON ST., SUITE 200
 CHICAGO, ILLINOIS 60610
 PHONE: (312) 462-1234
 FAX: (312) 462-1234
 E-MAIL: JUNZHUO@JUNZHUO.COM

CLIENT/PROJECT : **BISSELL STREET**
SECTION NO. 05-00001-00-WR
MADISON, ILLINOIS

BISSELL STREET
CROSS SECTIONS

DESIGNED BY: SAS
 DRAWN BY: SAS
 CHECKED BY: BFK
 JOB NO. E-061300
 DATE: 01/16/07
 SCALE: HORIZ. 1"=10' VERT. 1"=5'
 SHEET No. **82**
 OF 82 SHEETS