




F.A.U. RTE.	SECTION	COUNTY	TOTAL SHEETS	SHEET NO.
9104	05-00001-00-WR	MADISON	85	102
FED. ROAD DIST. NO.	ILLINOIS FED. AID PROJECT			
CONTRACT NO. 97214				

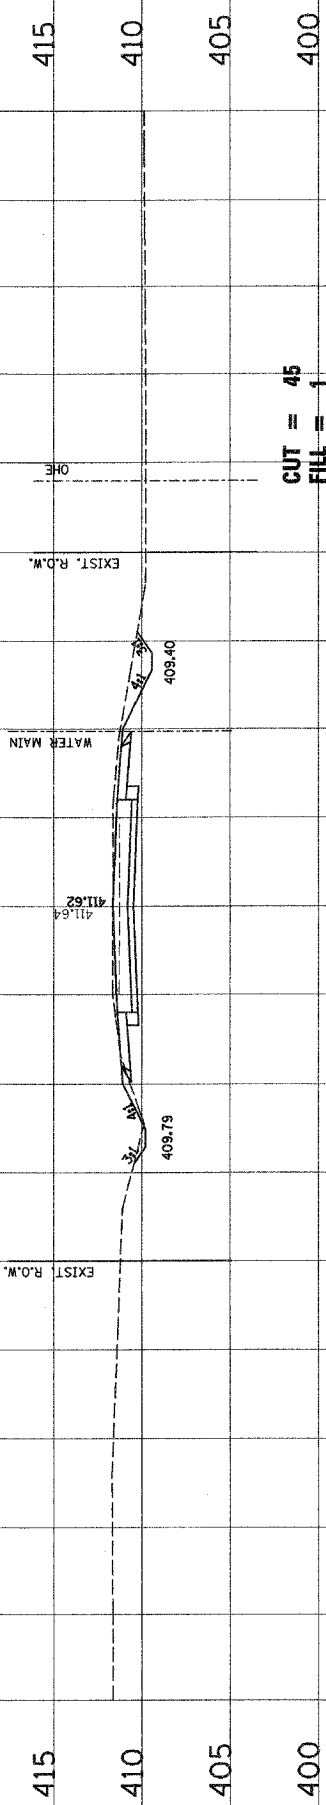


128 + 50.00

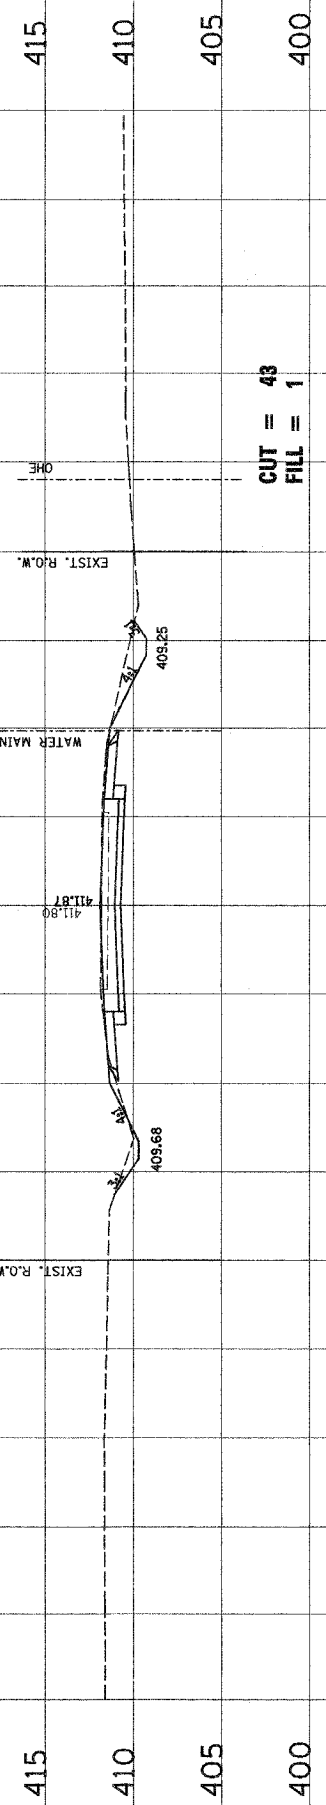


128 + 00.00

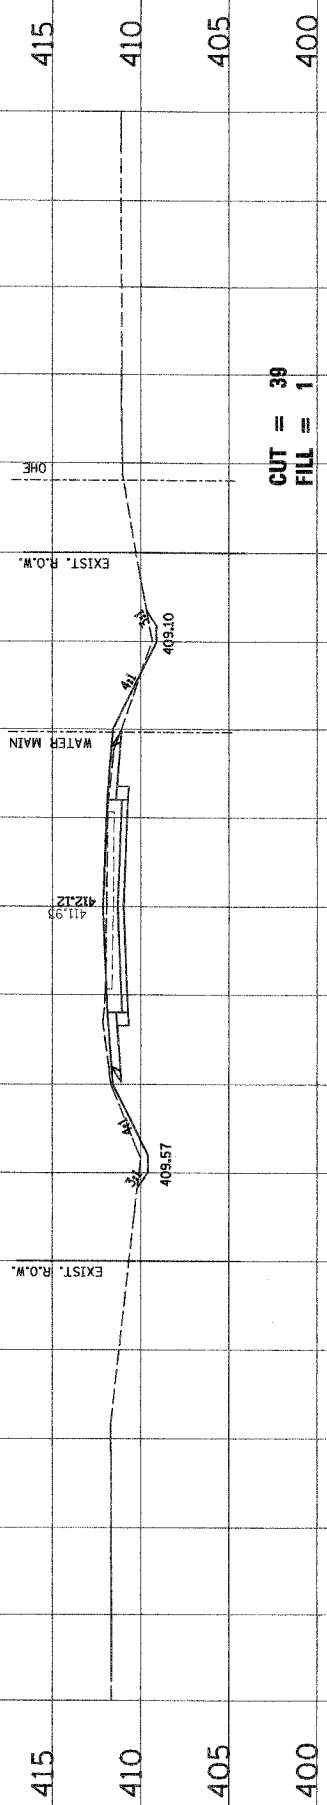

127 + 50.00

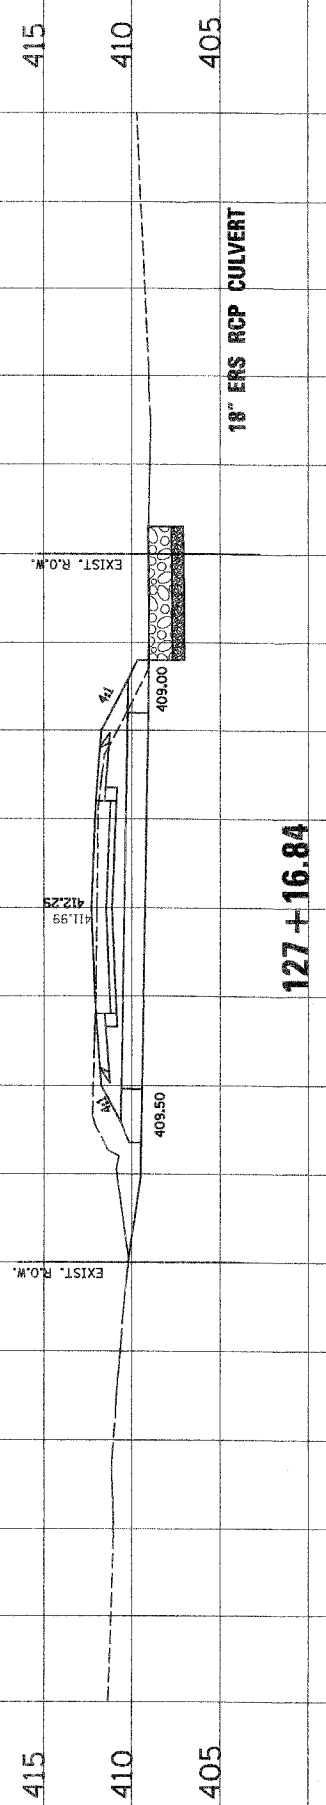


127 + 16.84

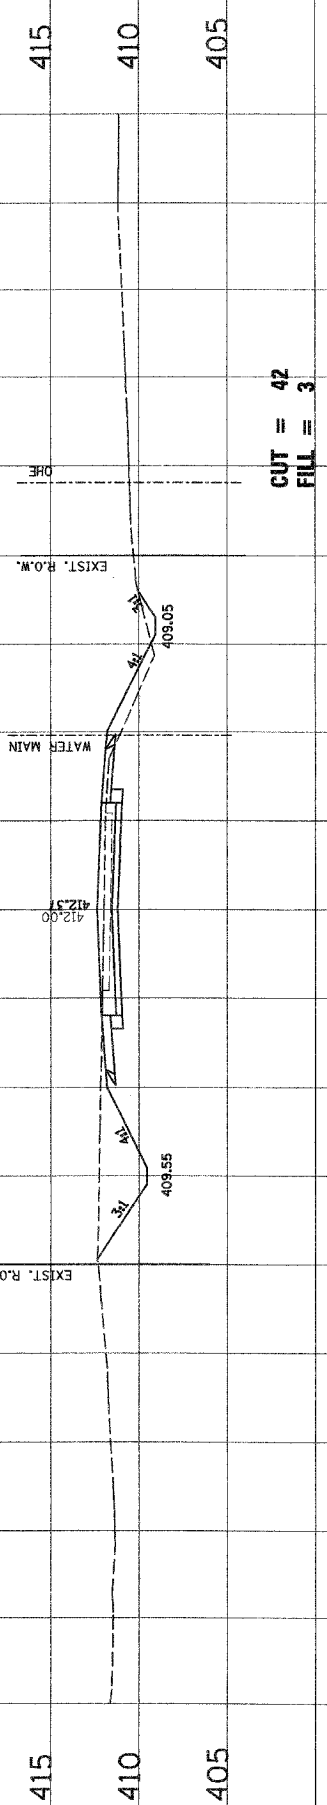

127 + 00.00

NO.	DATE	BY	REVISIONS	REMARKS


Jureau Associates Inc. P.C.
 CONSULTING ENGINEERS AND LAND SURVEYORS
 100 South Water Street, Suite 1000
 Peoria, Illinois 61602-1000
 Phone: (317) 434-1100
 Fax: (317) 434-1101

CLIENT/PROJECT : **BISSELL STREET**
SECTION NO. 05-00001-00-WR
MADISON, ILLINOIS

BISSELL STREET
CROSS SECTIONS

DSN. BY: SAS
 DWN. BY: SAS
 CHK. BY: BFK
 JOB NO. E-06300
 DATE: 01/15/07
 SCALE: HORZ. 1 inch = 10 Feet
 VERT. 1 inch = 5 Feet
 SHEET No. **85**
 OF **102** SHEETS