



F.A.P. RTE.	SECTION	COUNTY	TOTAL SHEETS	SHEET NO.
592	06-00096-00-LS	MADISON	10	5
STA.	TO STA.			
FED. ROAD DIST. NO. 8	ILLINOIS	FED. AID PROJECT		

INTERSECTION DETAILS
CONTRACT NO. 97315

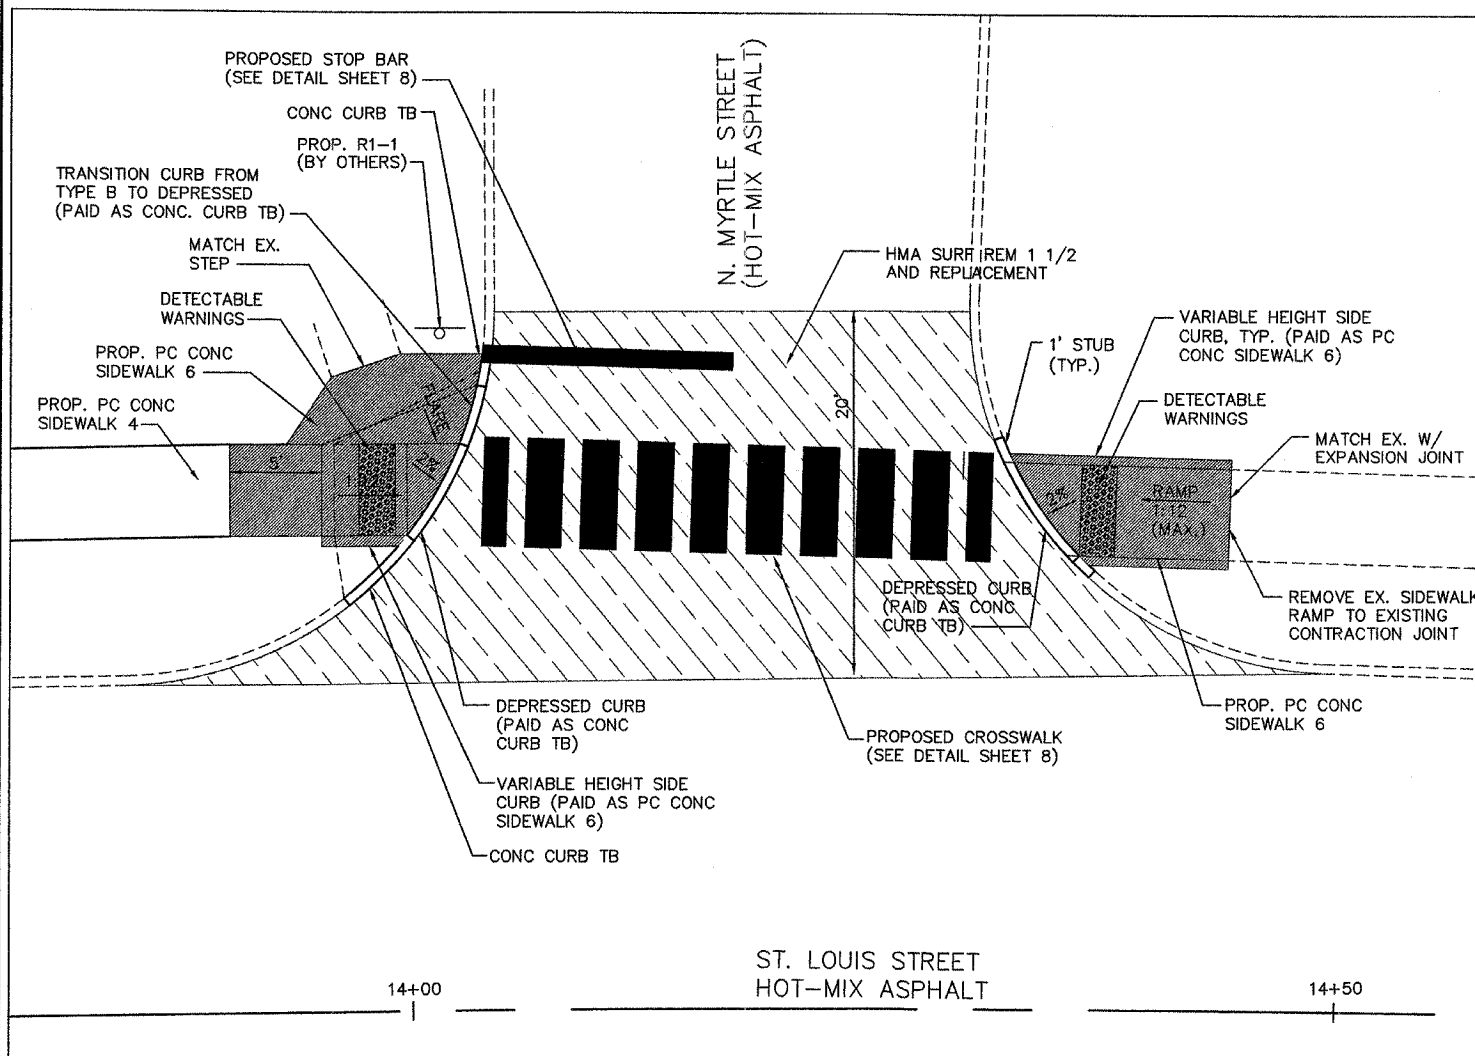

INTERSECTION DETAIL
ST. LOUIS STREET/ N. MYRTLE STREET

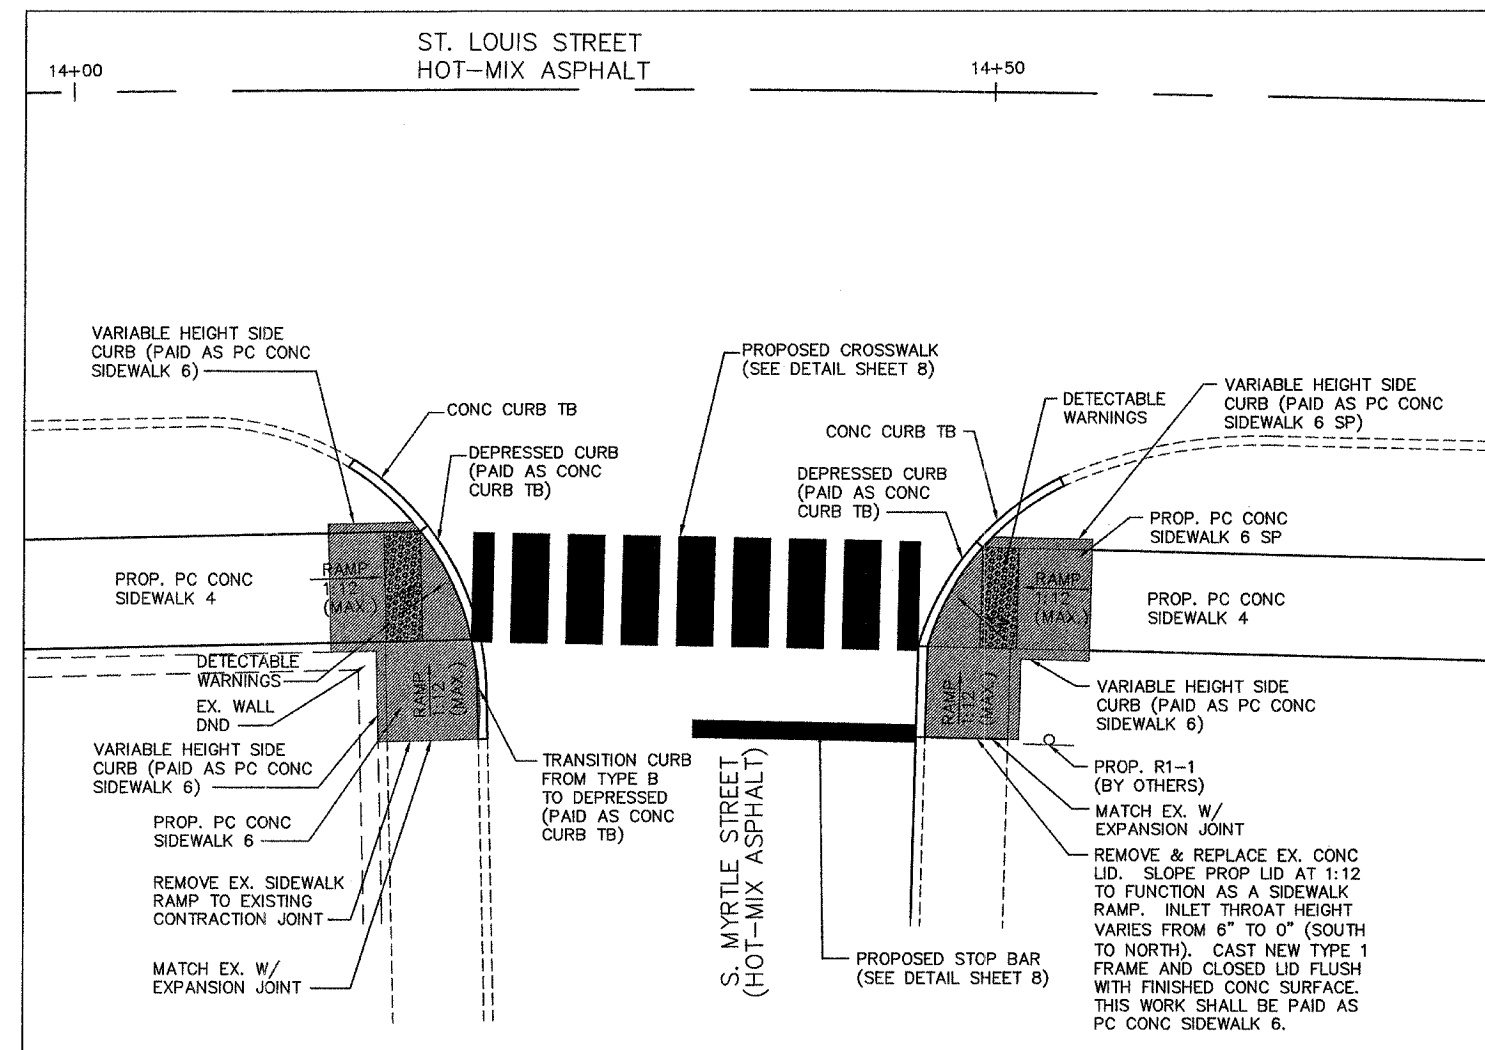

INTERSECTION DETAIL
ST. LOUIS STREET/ S. MYRTLE STREET

