


F.A.P. RTE.	SECTION	COUNTY	TOTAL SHEETS	SHEET NO.
582	06-00096-00-LS	MADISON	10	7
STA.	TO STA.			
FED. ROAD DIST. NO. 8	ILLINOIS	FED. AID PROJECT		
INTERSECTION DETAILS				
CONTRACT NO. 97315				

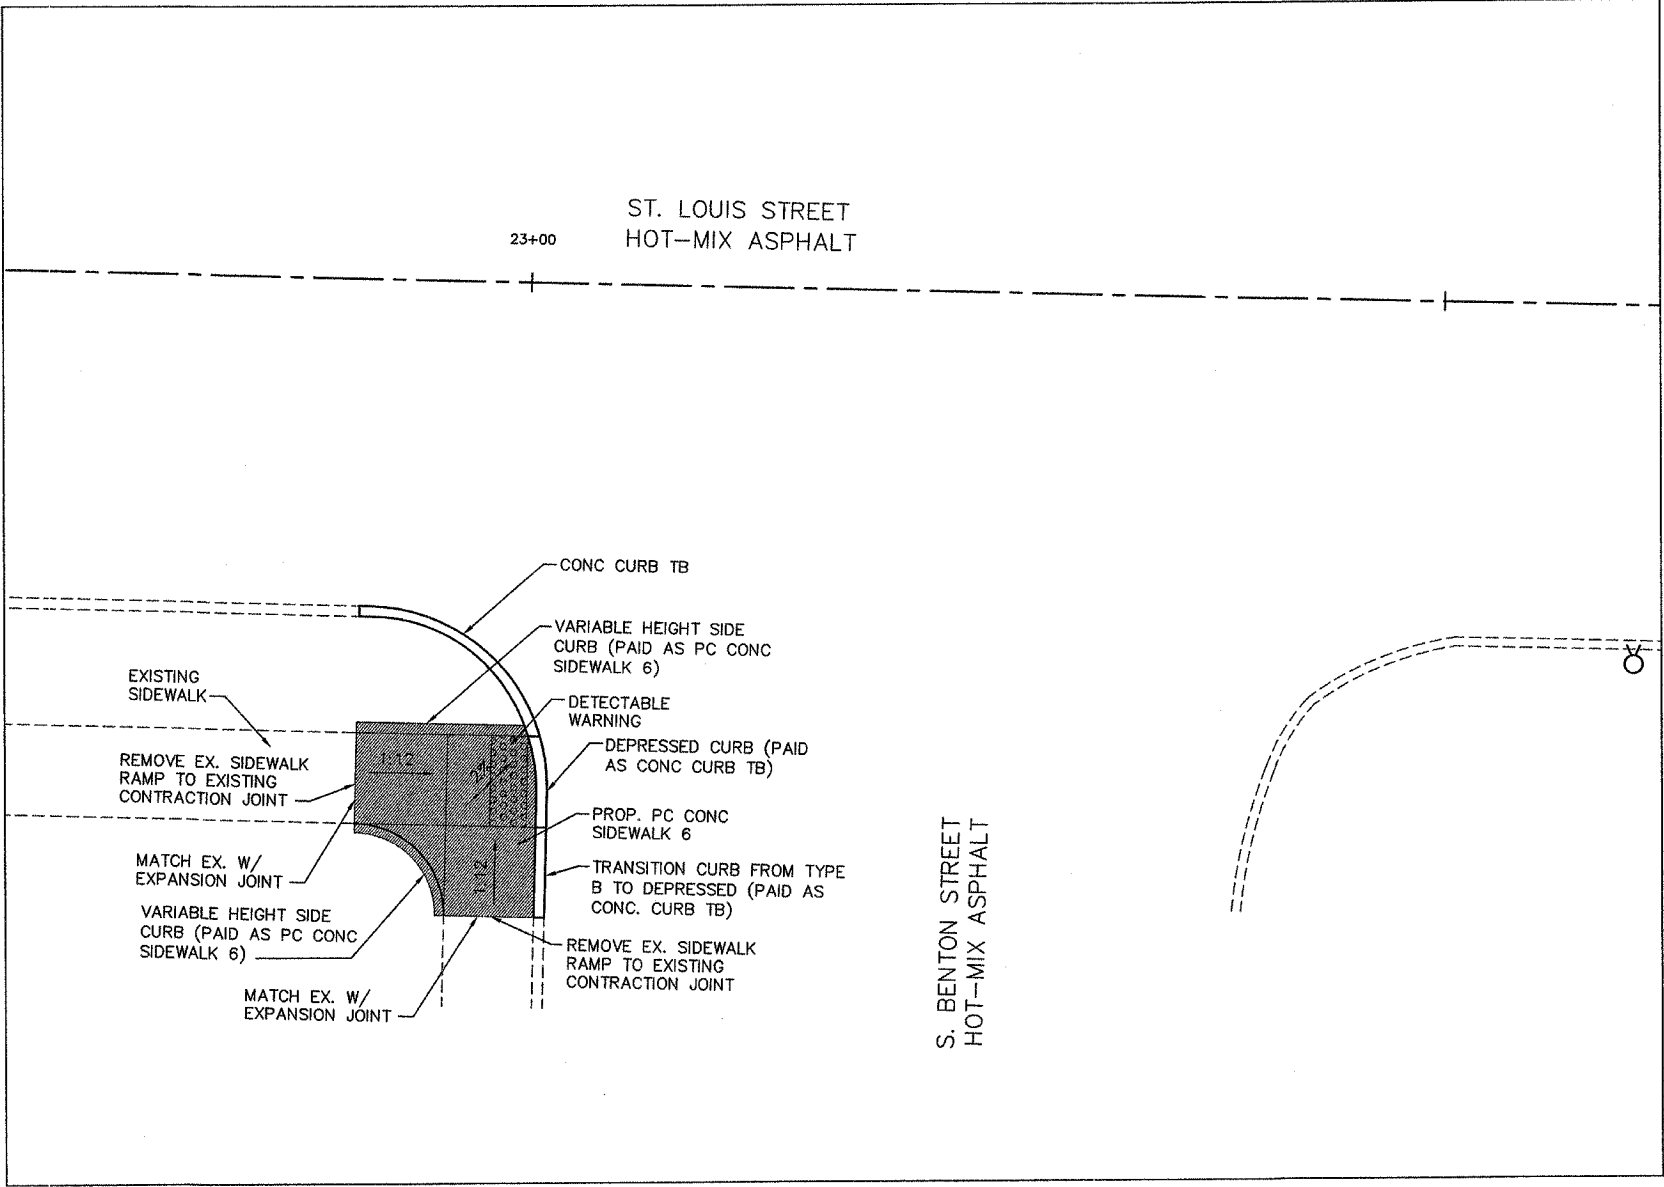

**INTERSECTION DETAIL**  
ST. LOUIS STREET/S. BENTON STREET

