
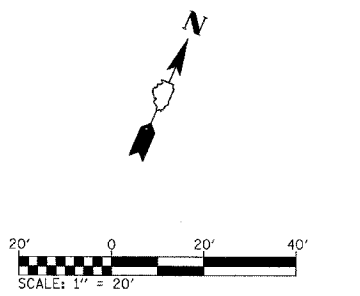


F.A. RTE.	SECTION	COUNTY	TOTAL SHEETS	SHEET NO.
9127	06-00081-02-LS	MADISON	45	6
STA. 10+00		TO STA. 15+00		
FED. ROAD DIST. NO.		ILLINOIS FED. AID PROJECT		

DATE	
BY	
DESIGNED	
PLOTTED	
NOTE BOOK NO.	
CADD FILE NAME	

DATE	
BY	
DESIGNED	
PLOTTED	
NOTE BOOK NO.	
CADD FILE NAME	

PLOT DATE = 08/25/15
 PLOT SCALE = 1"=40'
 USER NAME = JLS/RS

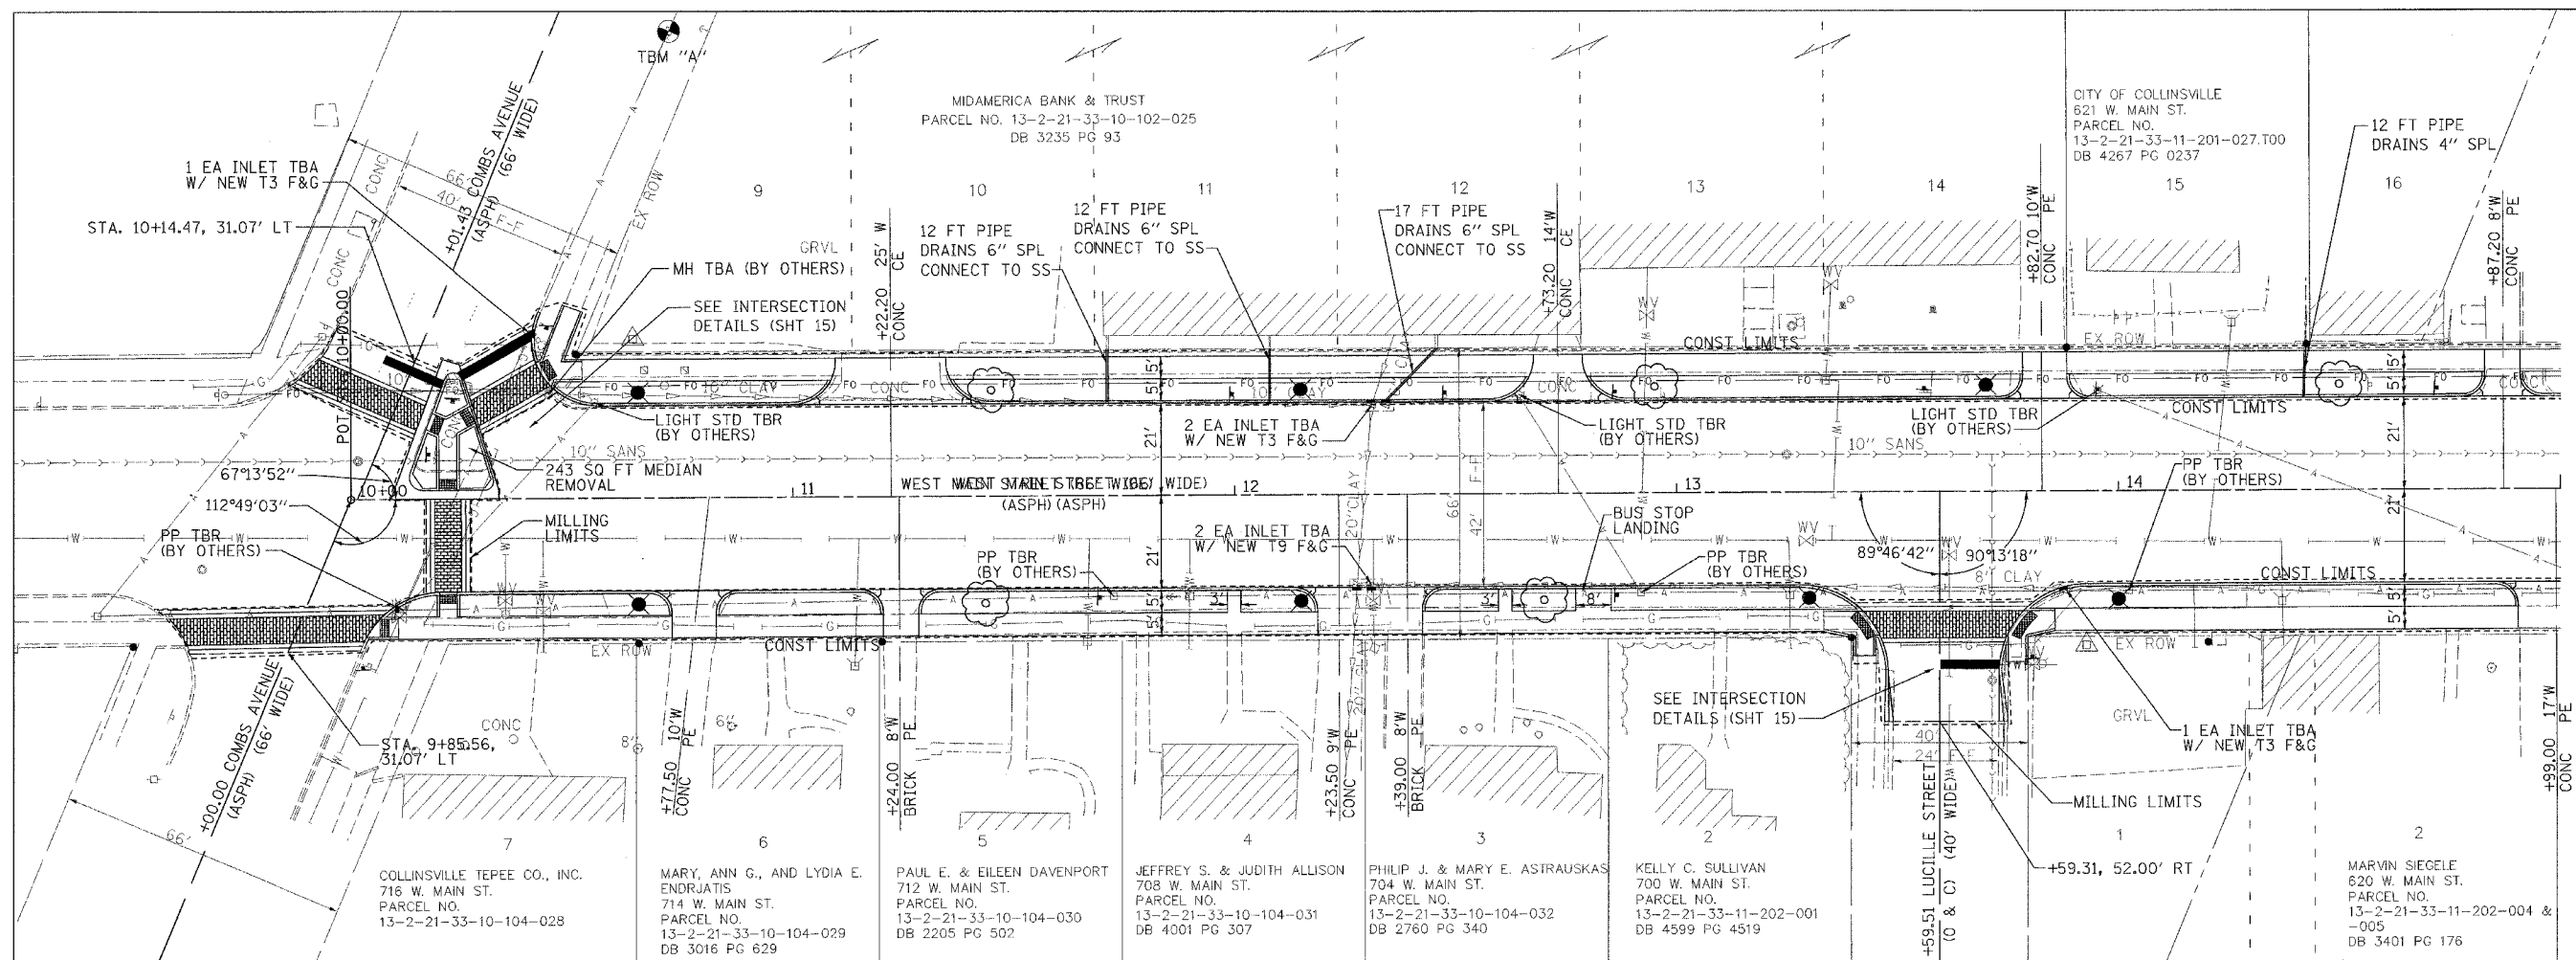

LEGEND

- (Circle with cross) PROPOSED TREE
- (Triangle) CONTROL POINT
- (Circle with dot) PROPOSED LIGHT STANDARD
- (Square) PROPOSED SIGN
- (Brick pattern) HMA PAVEMENT IMPRINTING
- (Grid pattern) PCC SIDEWALK, 4" SPECIAL
- (Dotted pattern) DETECTABLE WARNINGS

