
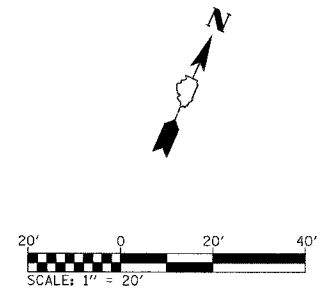


F.A. RTE.	SECTION	COUNTY	TOTAL SHEETS	SHEET NO.
9127	06-00081-02-LS	MADISON	45	7
STA. 15+00		TO STA. 20+00		
FED. ROAD DIST. NO.		ILLINOIS FED. AID PROJECT		

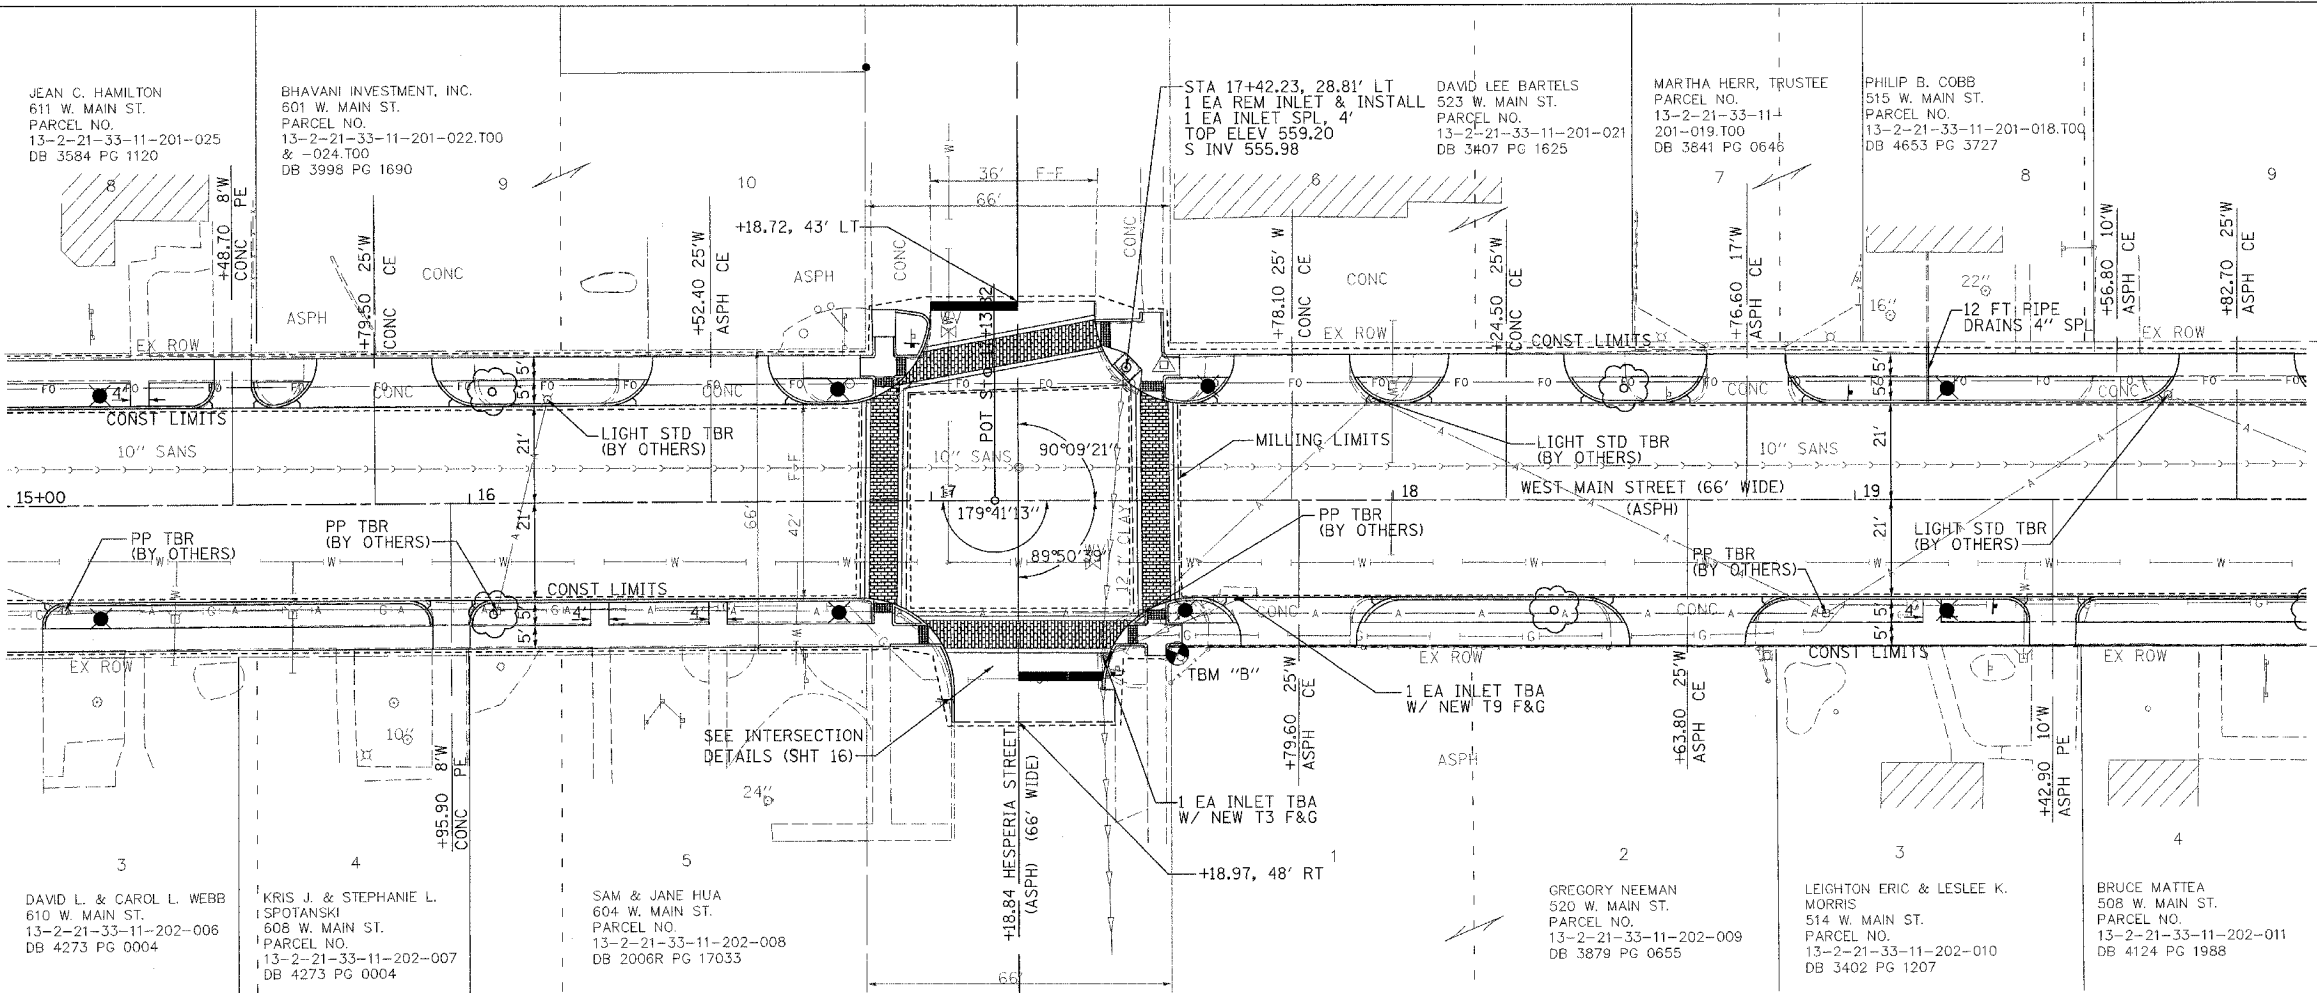

LEGEND

- PROPOSED TREE
- CONTROL POINT
- PROPOSED LIGHT STANDARD
- PROPOSED SIGN
- HMA PAVEMENT
- PCC SIDEWALK, 4" SPECIAL
- DETECTABLE WARNINGS

DATE: _____ BY: _____

REVISIONS:

NO.	DESCRIPTION

PLAN: _____

NOTE BOOK NO.: _____

CADD FILE NAME: _____

DATE: _____ BY: _____

REVISIONS:

NO.	DESCRIPTION

PROFILE: _____

NOTE BOOK NO.: _____

STRUCTURE NOTATION: _____

PLOT DATE = #DATE#
 PLOT SCALE = #SCALE#
 USER NAME = #USER#

