



F.A. RTE.	SECTION	COUNTY	TOTAL SHEETS	SHEET NO.
9127	06-00081-02-LS	MADISON	45	16


INTERSECTION DESIGN SHEETS
 FED. ROAD DIST. NO. ILLINOIS FED. AID PROJECT

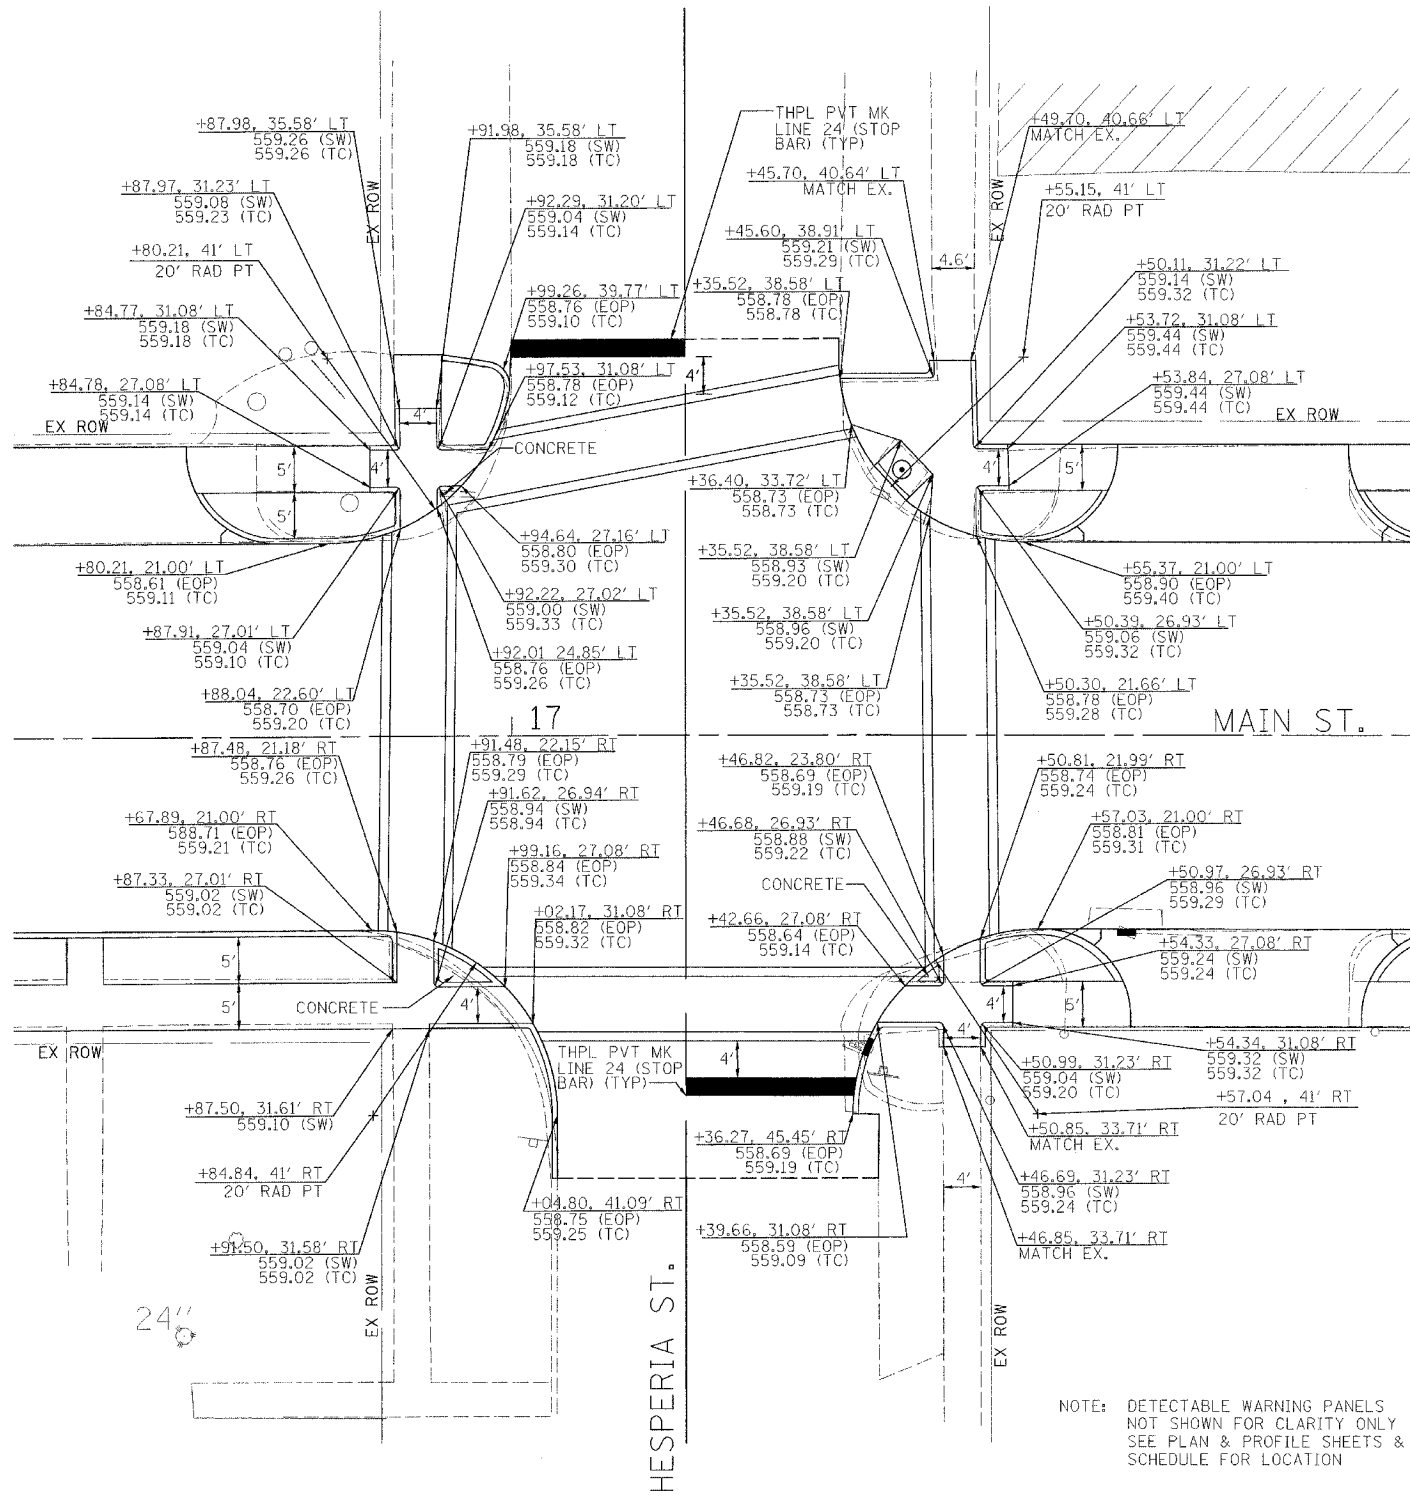


NOTE: DETECTABLE WARNING PANELS NOT SHOWN FOR CLARITY ONLY SEE PLAN & PROFILE SHEETS & SCHEDULE FOR LOCATION

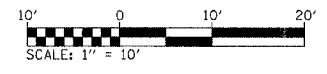

INTERSECTION LAYOUT
 HESPERIA STREET AND WEST MAIN STREET

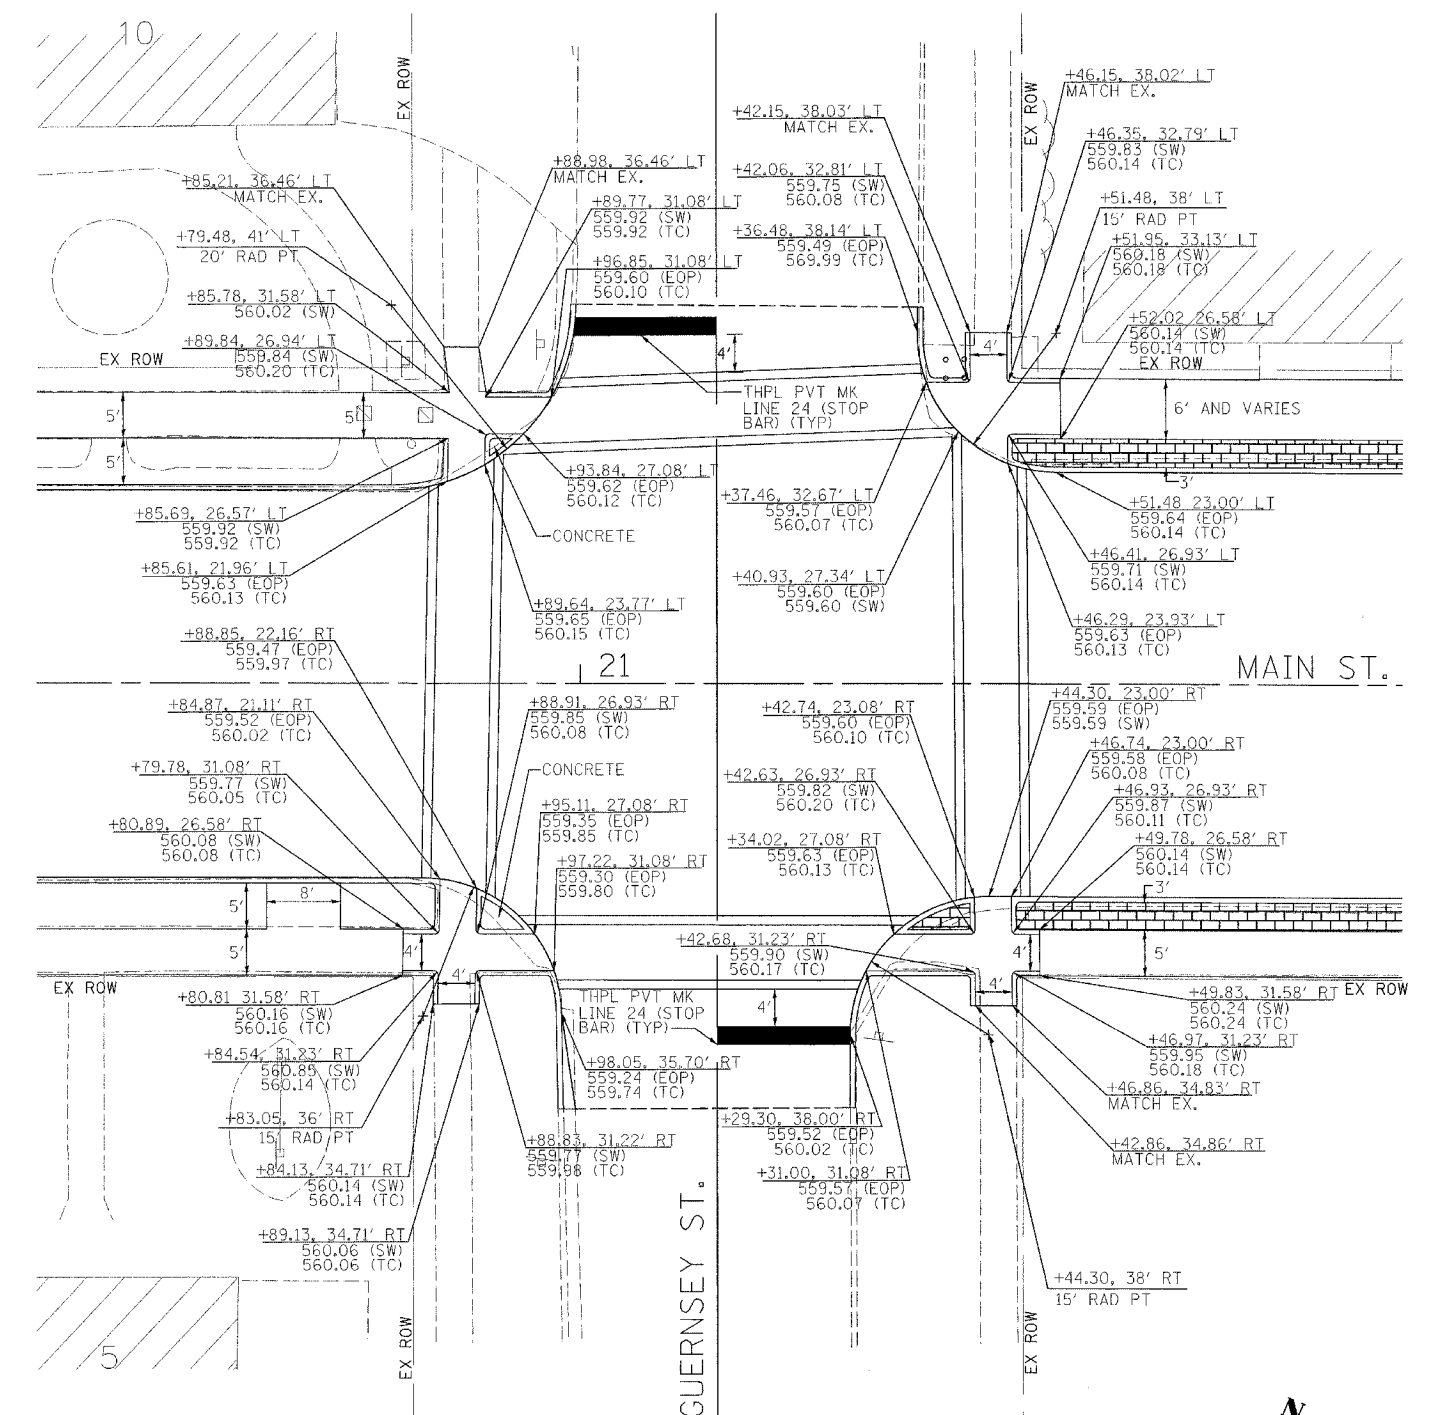

NOTE: DETECTABLE WARNING PANELS NOT SHOWN FOR CLARITY ONLY SEE PLAN & PROFILE SHEETS & SCHEDULE FOR LOCATION

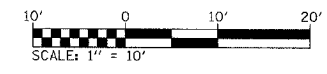

INTERSECTION LAYOUT
 GUERNSEY STREET AND WEST MAIN STREET

PLOT DATE = #DAYS#
 FILE NAME = #FILES#
 PLOT SCALE = #SCALE#
 USER NAME = #USER#