



F.A.P. RTE.	SECTION	COUNTY	TOTAL SHEETS	SHEET NO.
869	104B-1	FRANKLIN	56	5
STA.		TO STA.		
FED. ROAD DIST. NO.	ILLINOIS	FED. AID PROJECT		

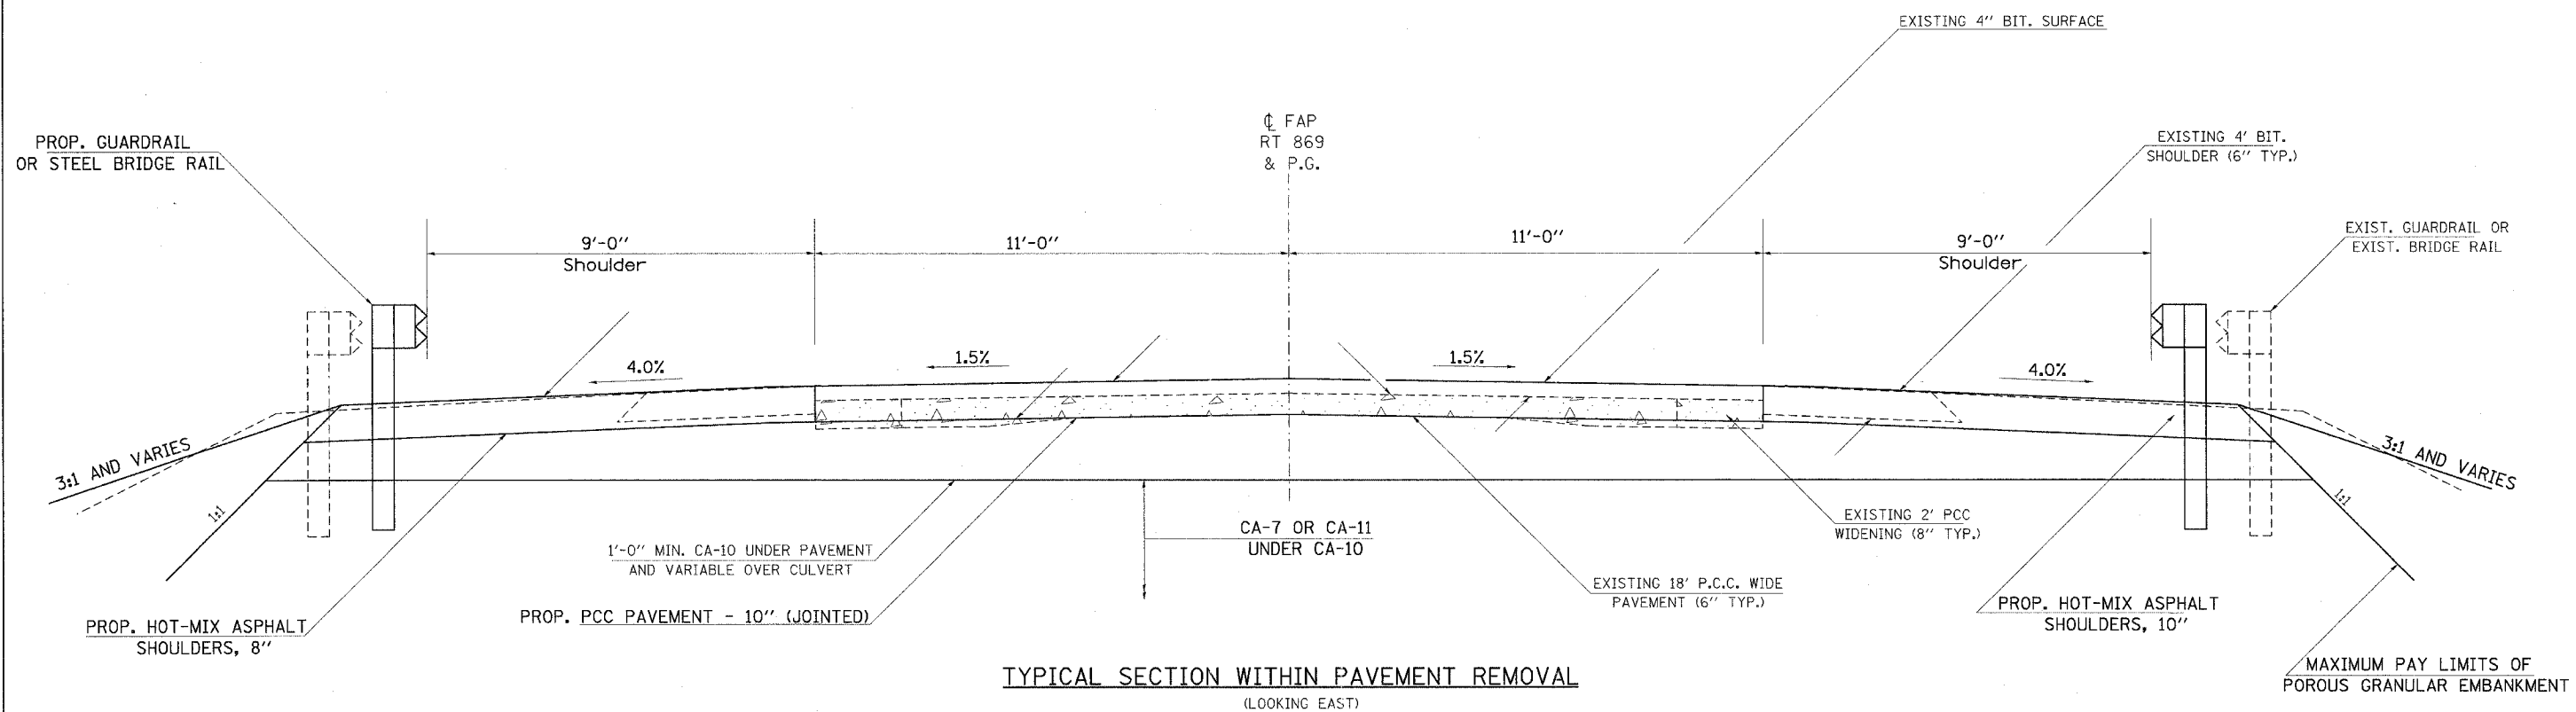

TYPICAL SECTION WITHIN PAVEMENT REMOVAL
(LOOKING EAST)

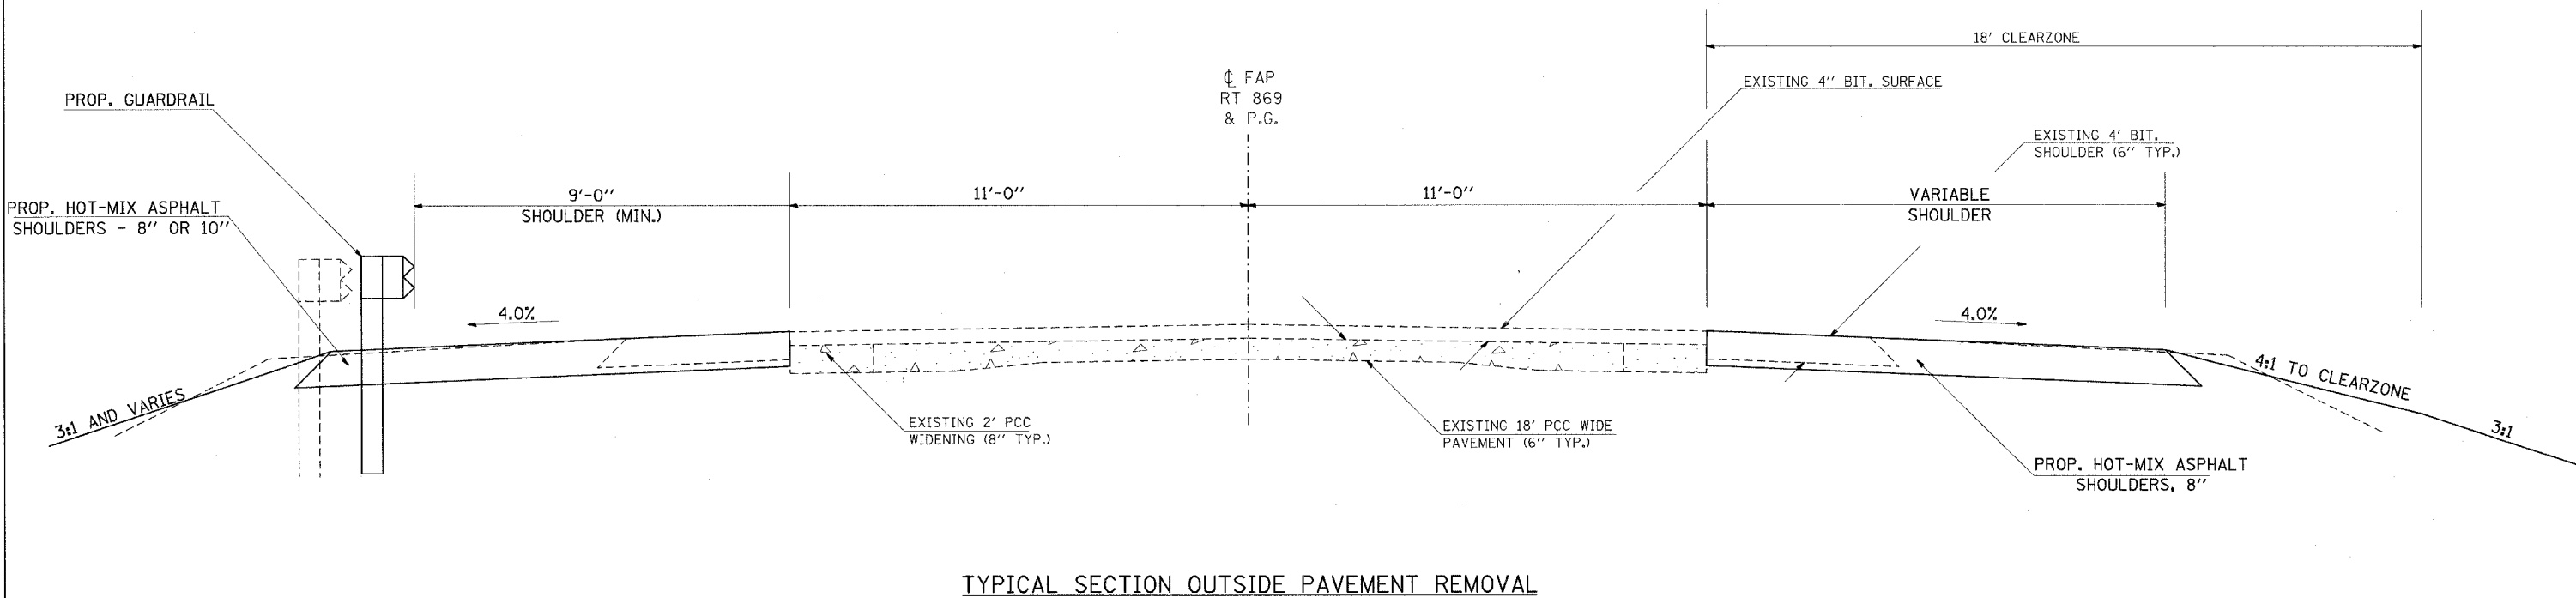

TYPICAL SECTION OUTSIDE PAVEMENT REMOVAL

SECTION WITHIN GUARDRAIL OR TRAFFIC BARRIER TERMINAL LIMITS

SECTION OUTSIDE GUARDRAIL LIMITS

E:\1\2007
 028-2016
 104B-1
 104B-1.dgn
 10/11/07
 10:00 AM
 10/11/07