


F.A.P. RTE.	SECTION	COUNTY	TOTAL SHEETS	SHEET NO.
869	104B-1	FRANKLIN	56	15
STA. 579+00.00		TO STA. 579+50.00		
FED. ROAD DIST. NO.		ILLINOIS FED. AID PROJECT		

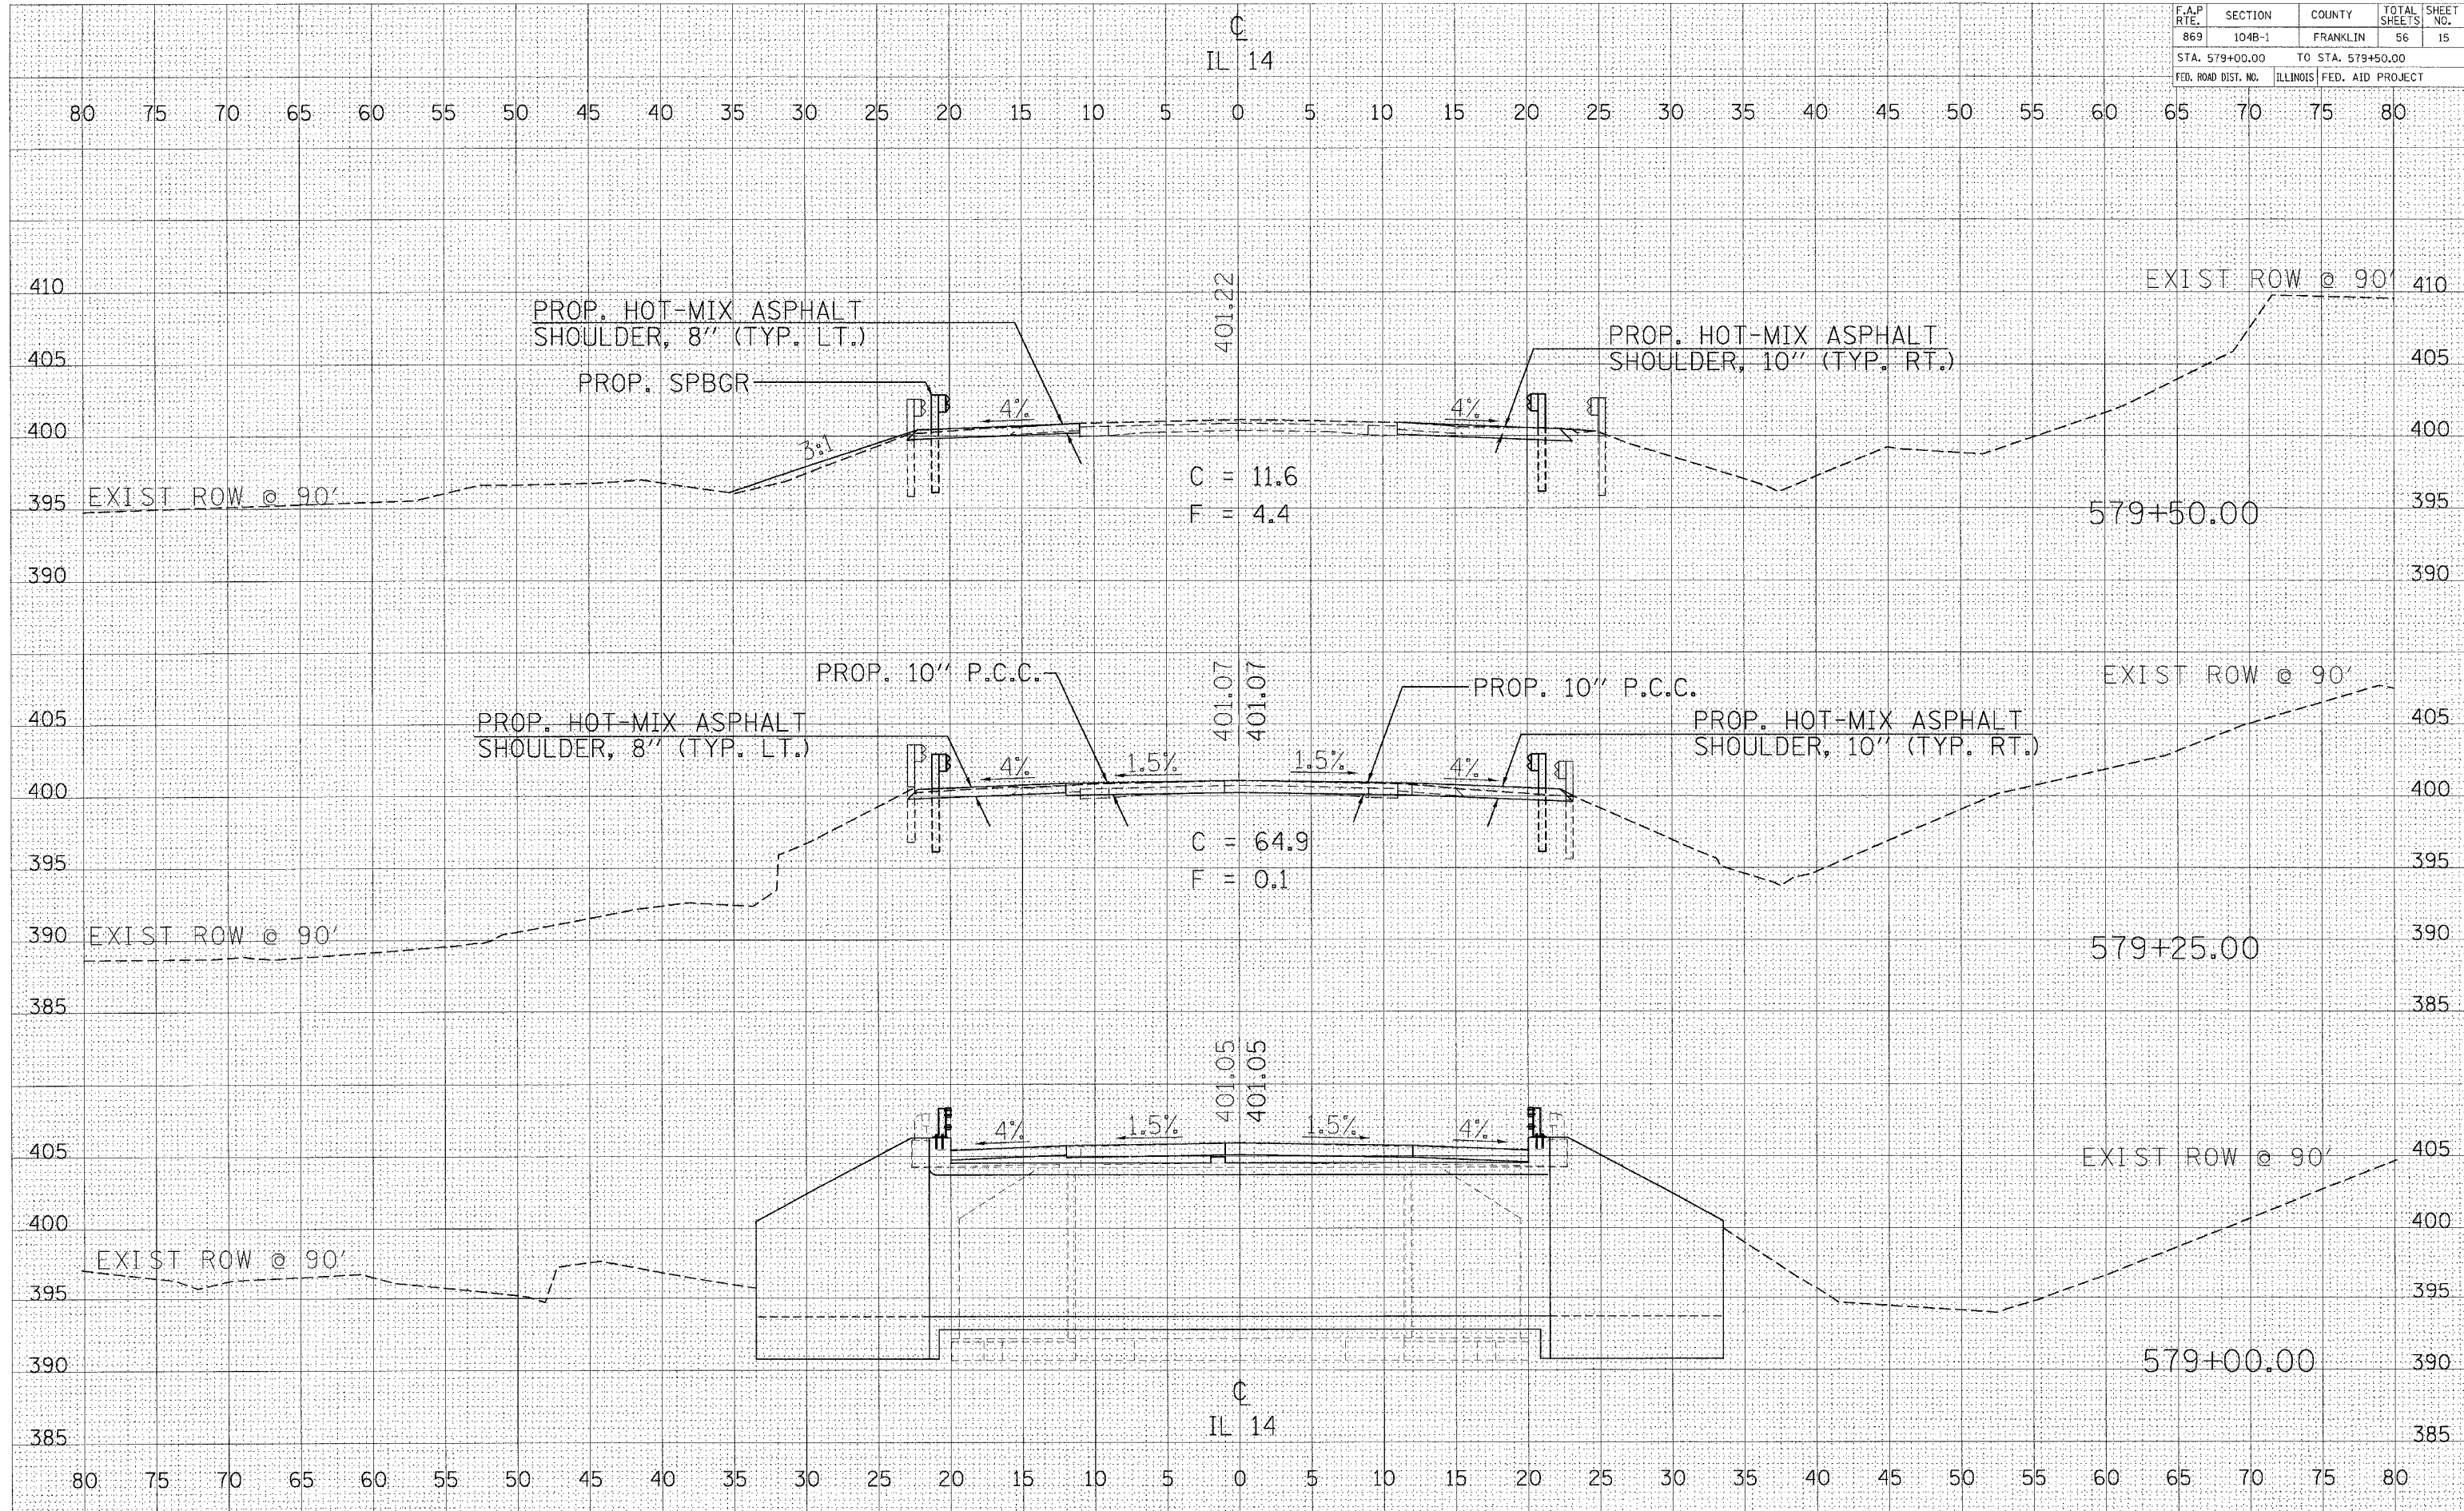

CROSS SECTIONS - STA 579+00 TO STA 579+50
IL 14 OVER TRIBUTARY TO ANDY CREEK

DATE: _____ BY: _____
 REVISIONS: _____
 SURVEY: _____
 PLOTTED: _____
 TEMPLATE: _____
 AREAS CHECKED: _____
 NO. _____

DATE: _____ BY: _____
 REVISIONS: _____
 SURVEY: _____
 PLOTTED: _____
 TEMPLATE: _____
 AREAS CHECKED: _____
 NO. _____

PLOT DATE = 5/4/2007
 FILE NAME = c:\p\projects\104B-1\104B-1.dwg
 PLOT SCALE = 1/4" = 10'-0"
 USER NAME = portarwo