



F.A.P. RTE	SECTION	COUNTY	TOTAL SHEETS	SHEET NO.
869	104B-2	FRANKLIN	56	30
STA. TO STA.		ILLINOIS FED. AID PROJECT		

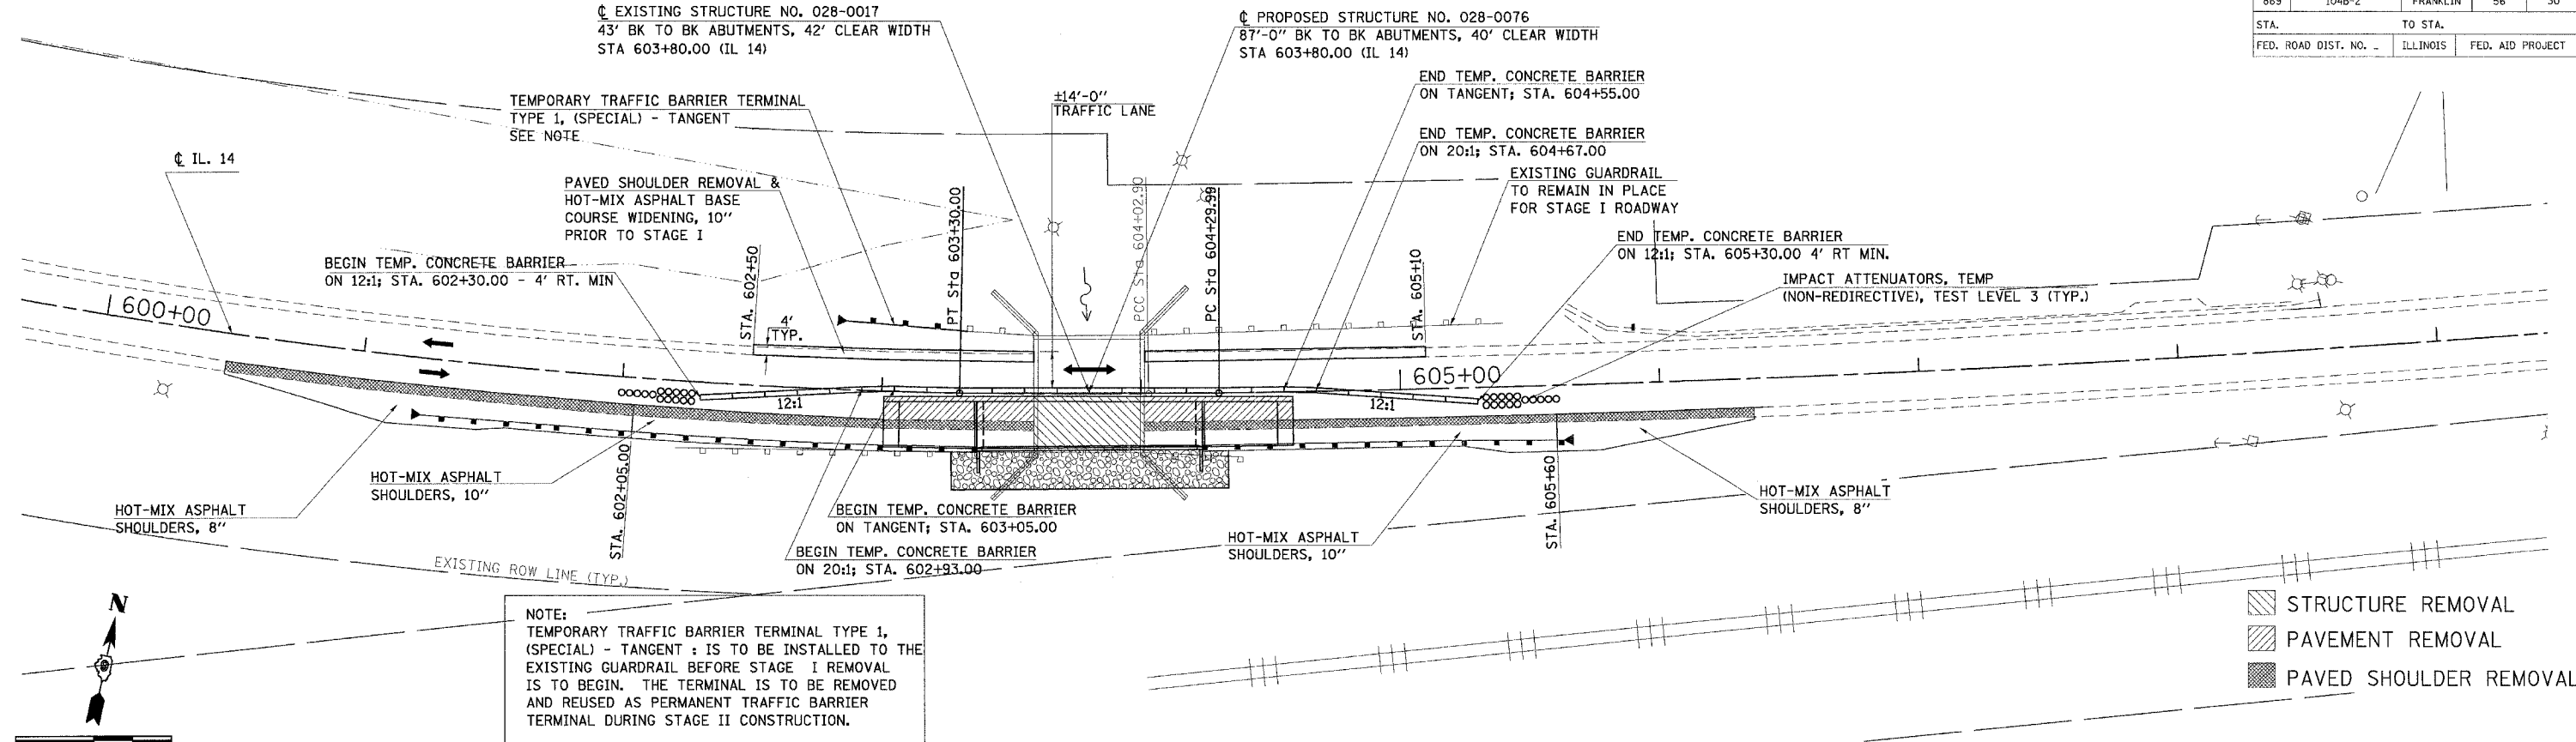

- STRUCTURE REMOVAL
- PAVEMENT REMOVAL
- PAVED SHOULDER REMOVAL

**STAGE I TRAFFIC**

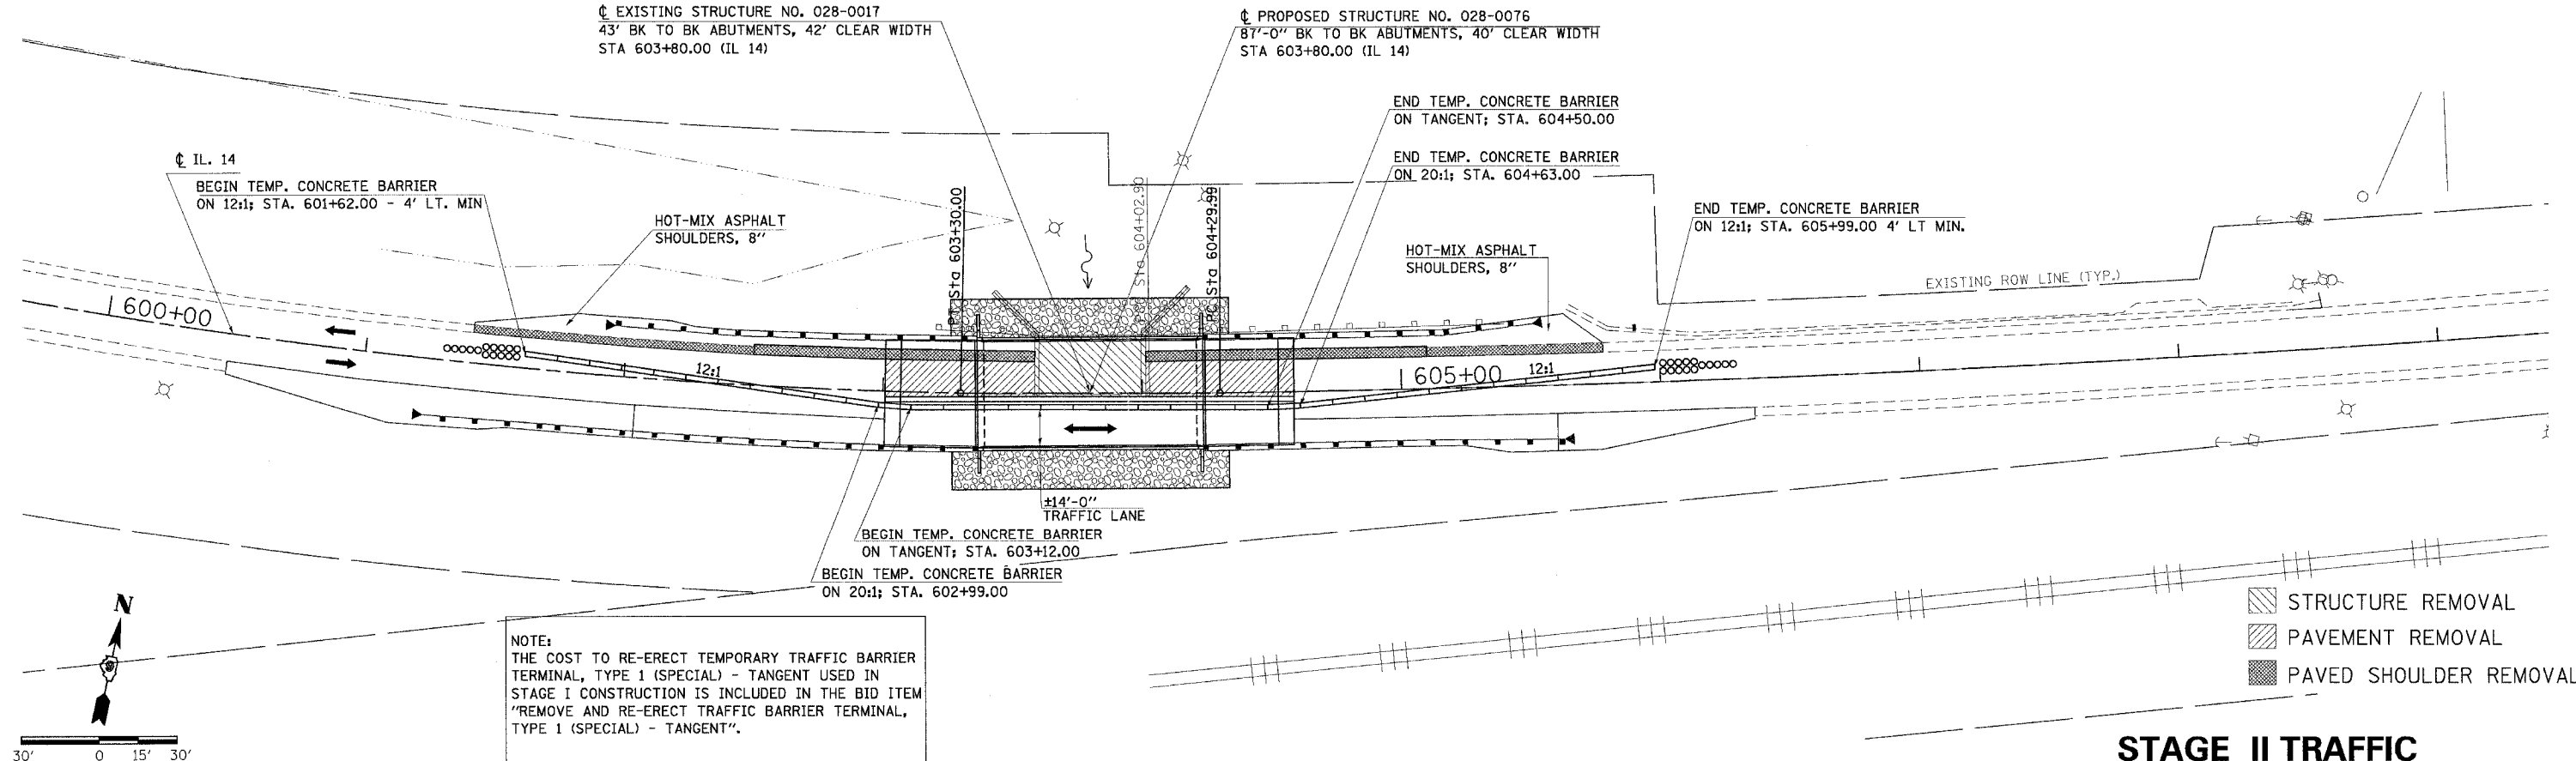

- STRUCTURE REMOVAL
- PAVEMENT REMOVAL
- PAVED SHOULDER REMOVAL

**STAGE II TRAFFIC**

**STAGE CONSTRUCTION - SN 028-0076  
IL 14 OVER ANDY CREEK**

5/14/2007  
C:\pwork\p104b\104b02\104b02.dgn  
30.0325 / IN  
p104b02