

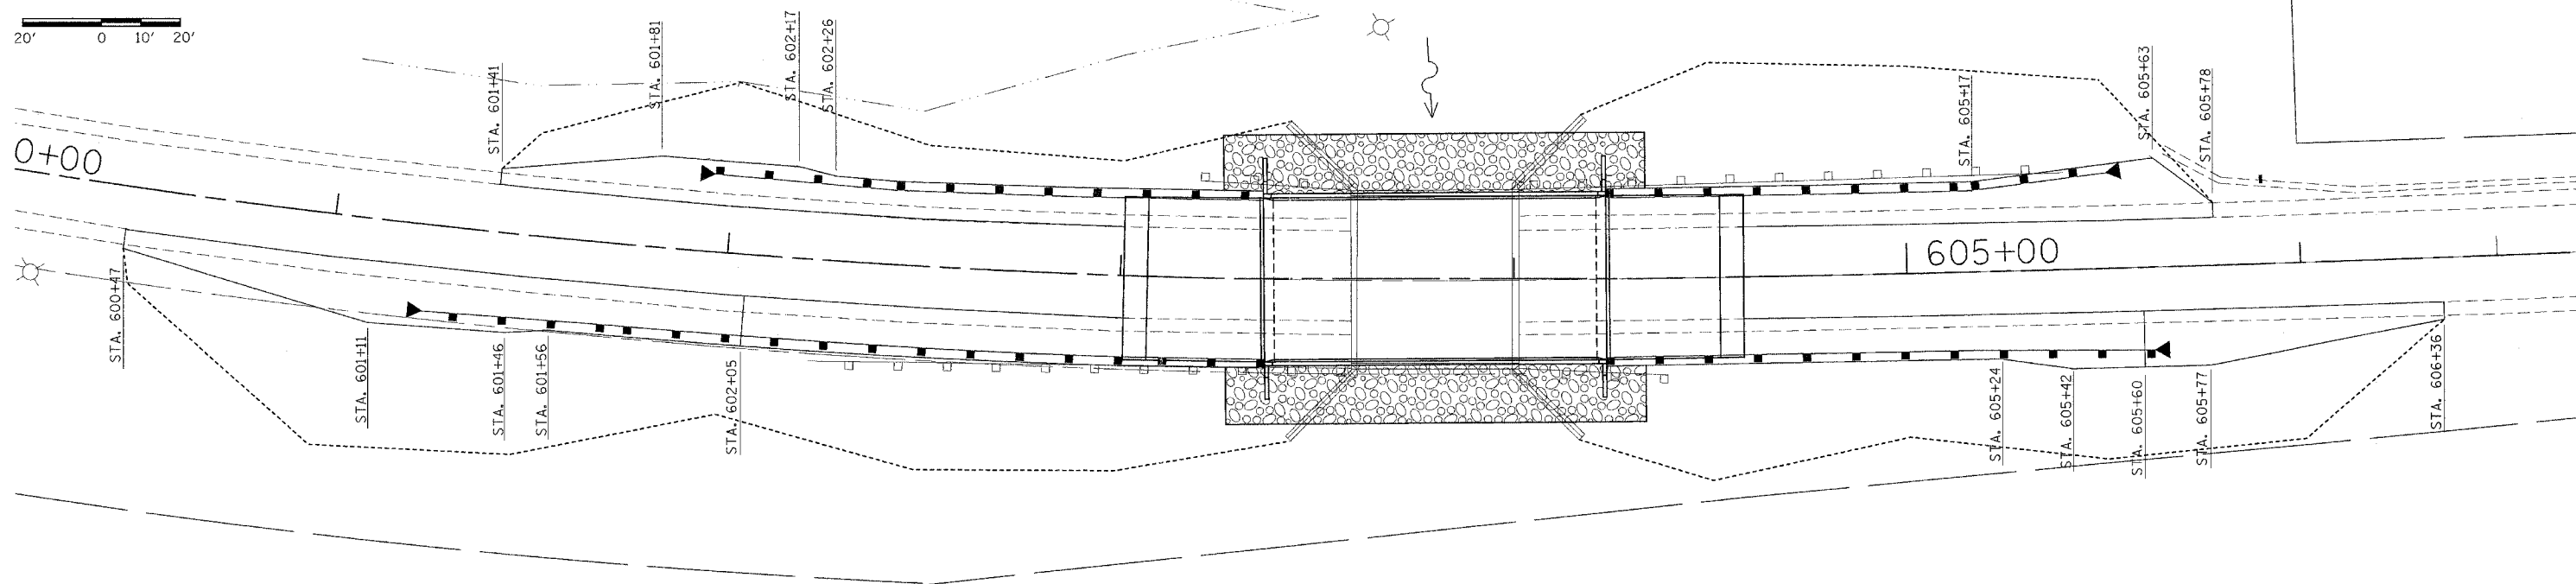
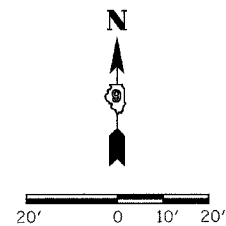


| F.A.P. RTE | SECTION | COUNTY | TOTAL SHEETS | SHEET NO |
|-----------------------|---------|----------|------------------|----------|
| 869 | 104B-2 | FRANKLIN | 56 | 31 |
| STA. | | TO STA. | | |
| FED. ROAD DIST. NO. - | | ILLINOIS | FED. AID PROJECT | |

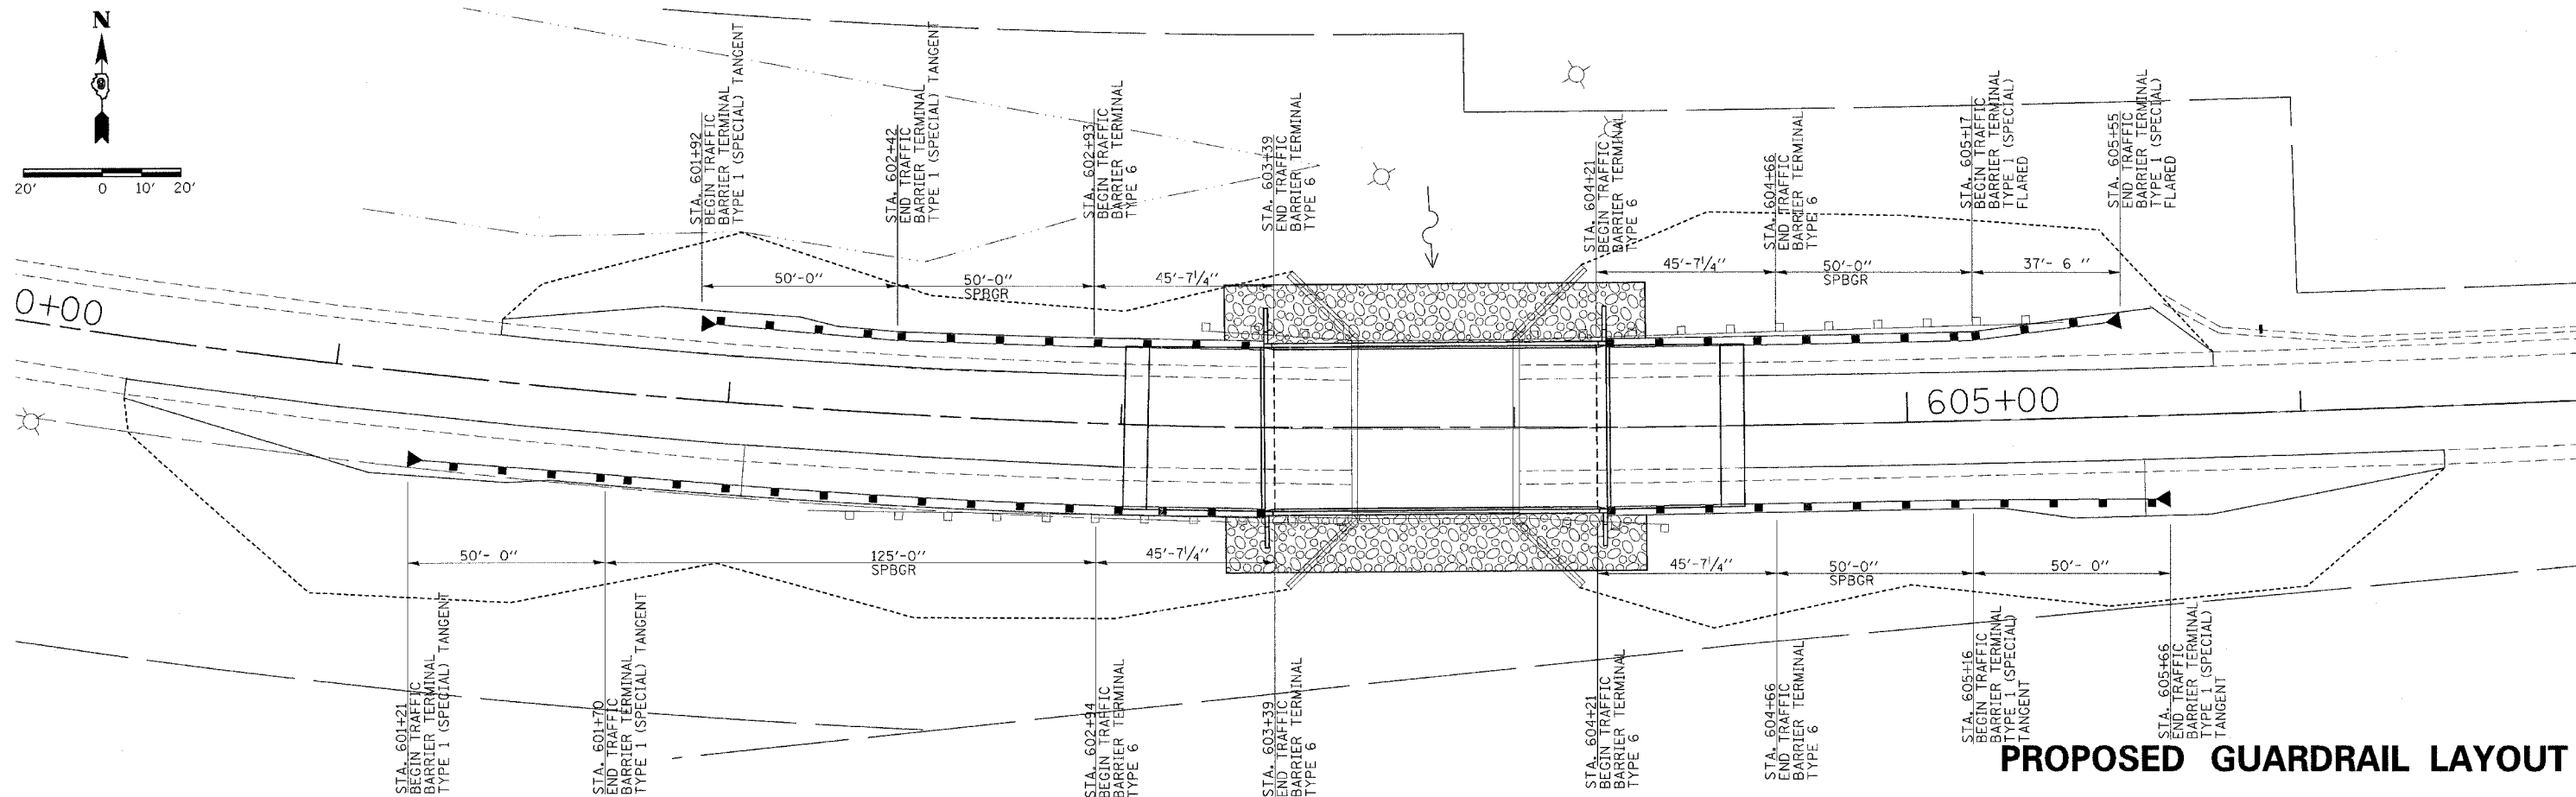

PROPOSED PAVED SHOULDER LAYOUT

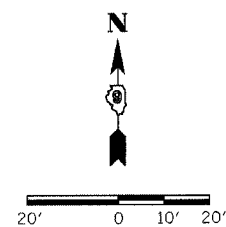

PROPOSED GUARDRAIL LAYOUT

5/4/2007
 c:\p\proj\104b\104b05\c980858epi.dgn
 28.0129 . / . IN.
 pc32576