


F.A.P. RTE.	SECTION	COUNTY	TOTAL SHEETS	SHEET NO.
869	104B-2	FRANKLIN	56	36
STA. 603+98.91		TO STA. 605+00.00		
FED. ROAD DIST. NO.		ILLINOIS FED. AID PROJECT		

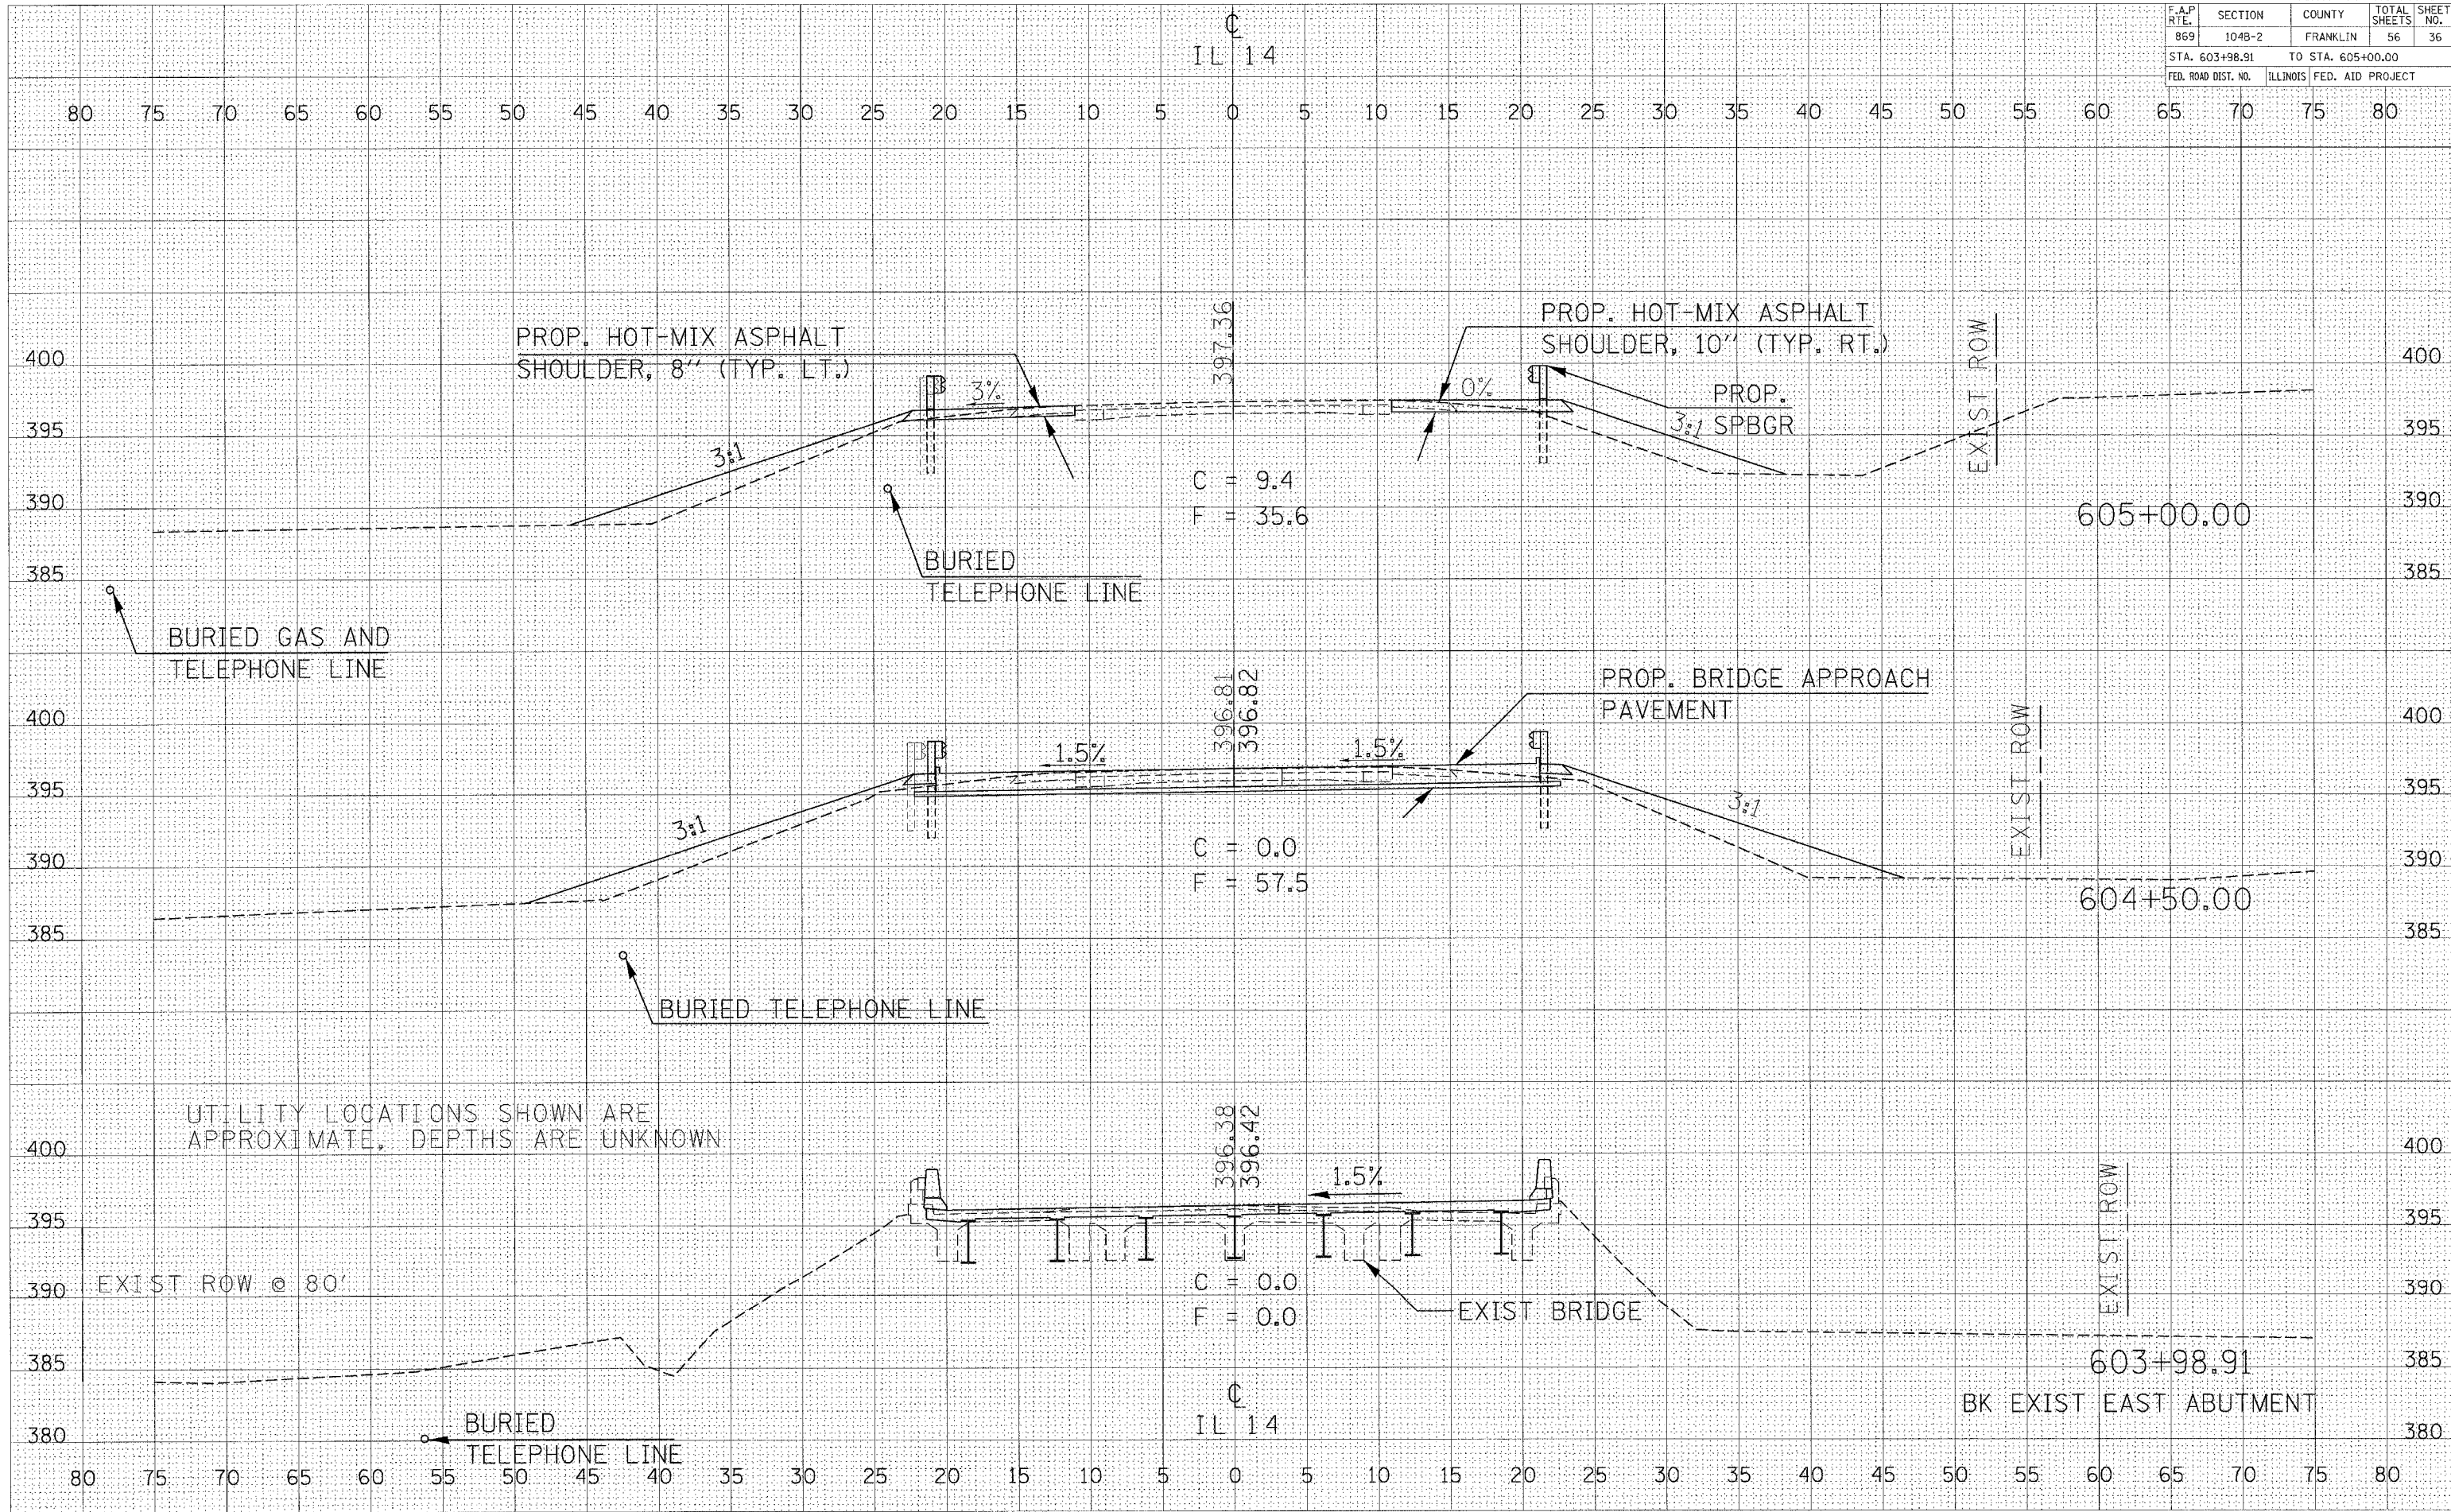

CROSS SECTIONS - STA 603+98.91 TO STA 605+00 IL 14 OVER ANDY CREEK

DATE: _____ BY: _____
 SUPPRESSED PLOTTED AREAS CHECKED
 FINAL SURVEY NOTE BOOK NO. _____

DATE: _____ BY: _____
 UNREMOVED PLOTTED AREAS CHECKED
 ORIGINAL SURVEY NOTE BOOK NO. _____

PLOT DATE: 5/1/2007
 FILE NAME: c:\projects\98775\98775.dwg
 PLOT SCALE: 1/8" = 1'-0"
 USER NAME: jperkins