


F.A.P. RTE.	SECTION	COUNTY	TOTAL SHEETS	SHEET NO.
869	104B-2	FRANKLIN	56	37
STA. 605+50.00		TO STA. 606+50.00		
FED. ROAD DIST. NO.		ILLINOIS FED. AID PROJECT		

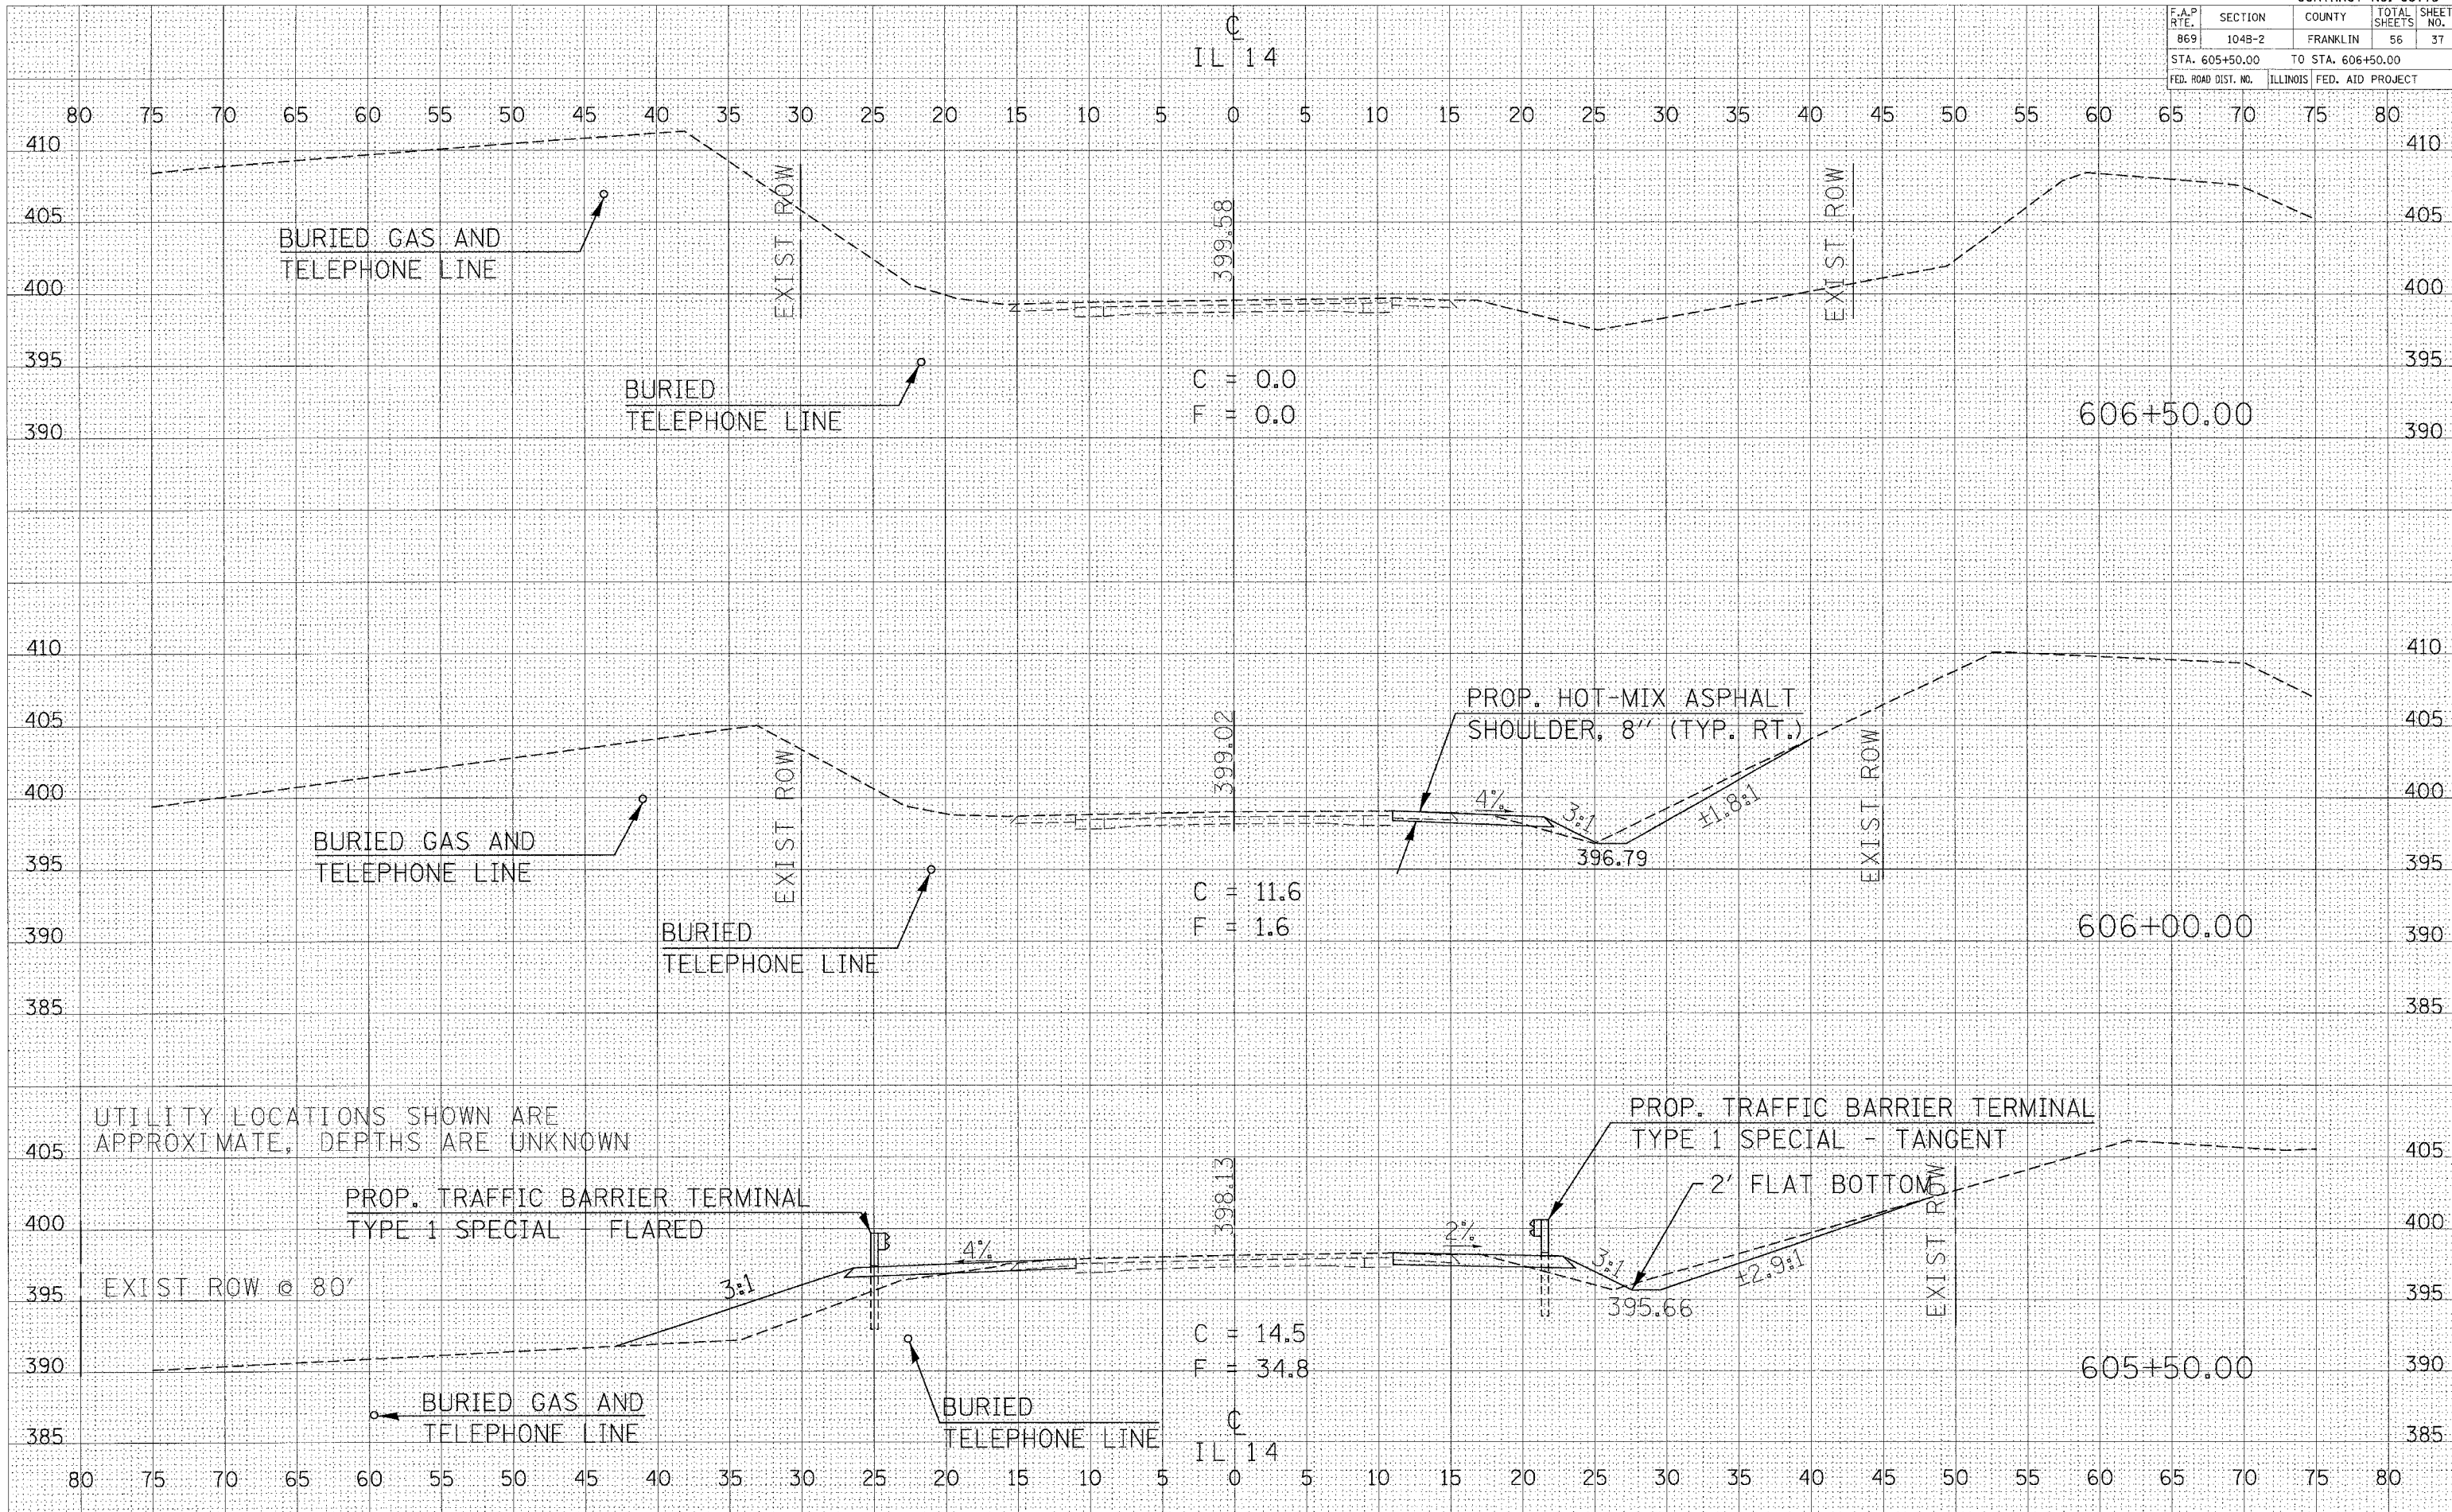

UTILITY LOCATIONS SHOWN ARE APPROXIMATE, DEPTHS ARE UNKNOWN

PROP. TRAFFIC BARRIER TERMINAL TYPE 1 SPECIAL - FLARED

PROP. TRAFFIC BARRIER TERMINAL TYPE 1 SPECIAL - TANGENT

2' FLAT BOTTOM

**CROSS SECTIONS - STA 605+50 TO STA 606+50
IL 14 OVER ANDY CREEK**

DATE	BY

DATE	BY

PLOT DATE = 6/4/2007
 FILE NAME = c:\projects\98775\98775.dwg
 USER NAME = jn