
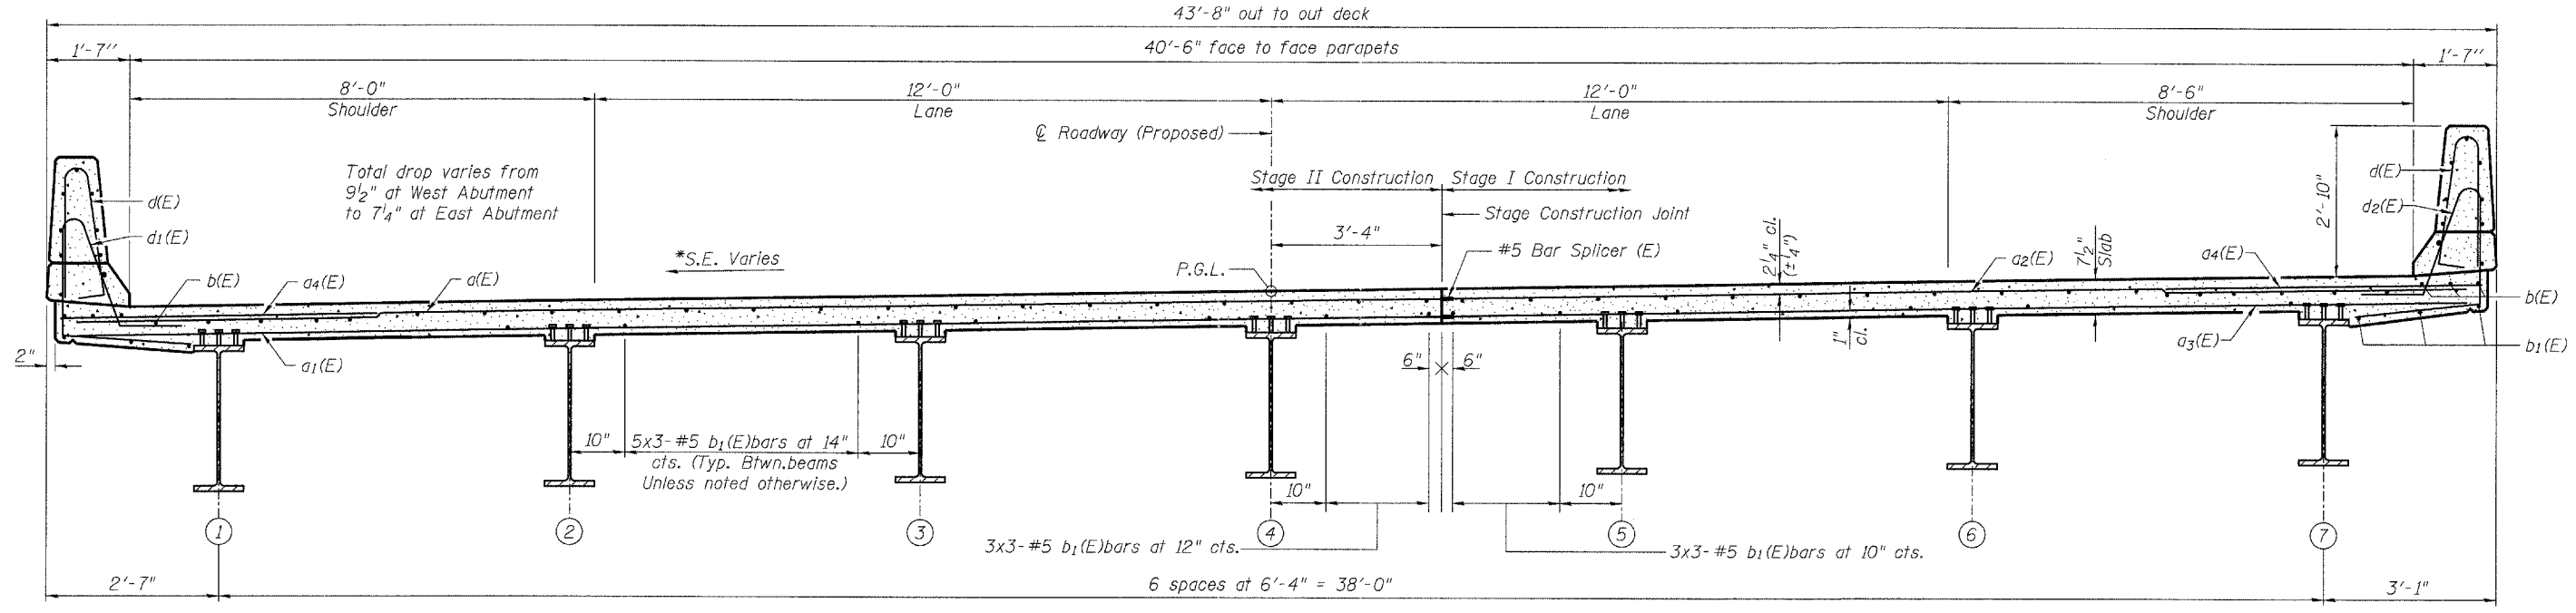


Contract # 98775

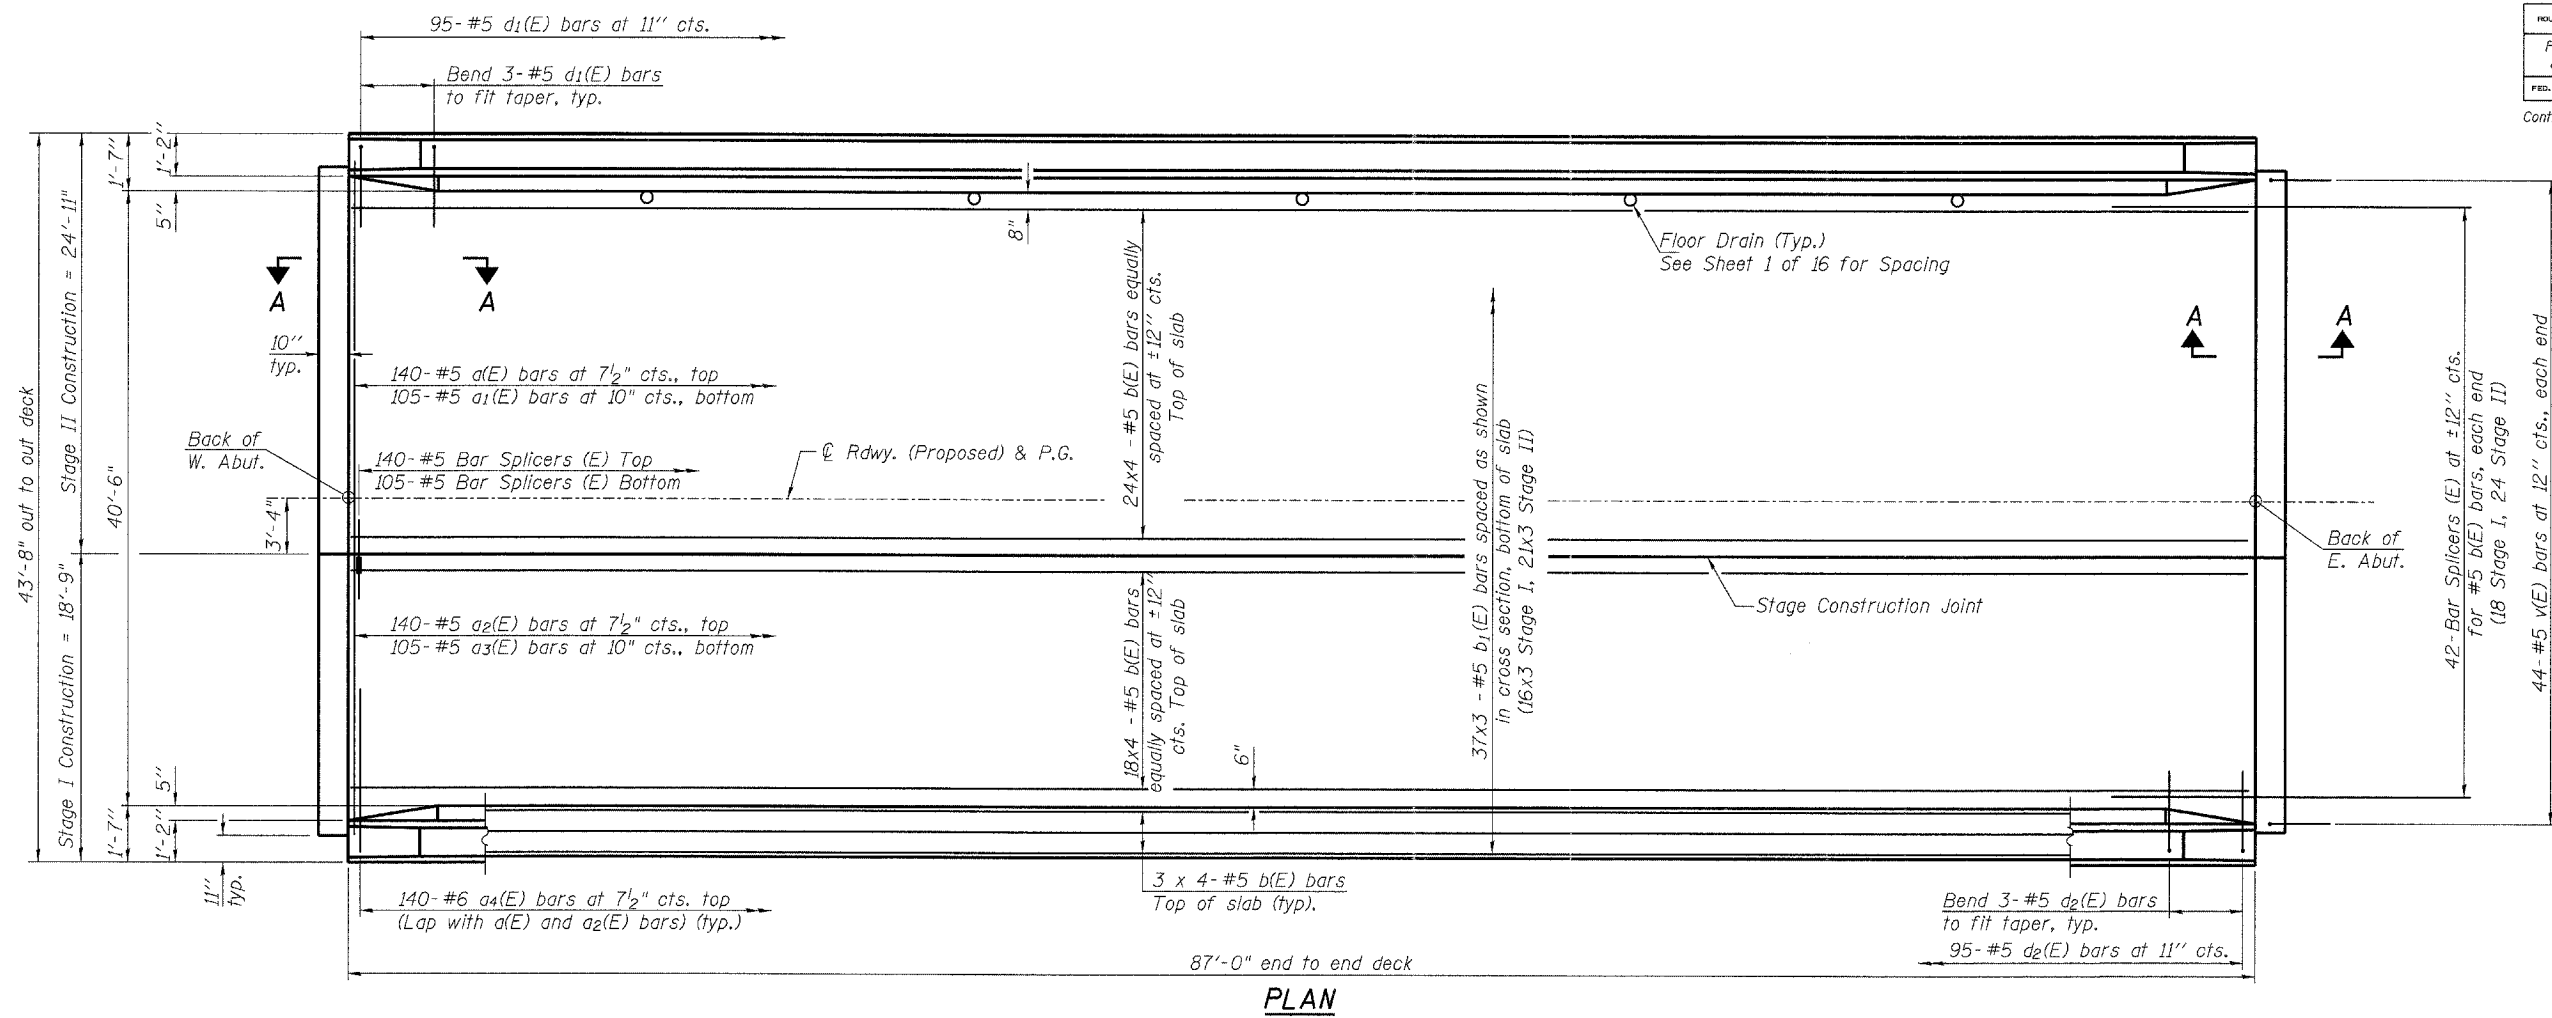

* Varies from 1.965% at the West Abutment to 1.5% at Station 603+59.00. Constant 1.5% from Station 603+59.00 to the East Abutment.

REVISIONS

NAME	DATE

Lin Engineering, Ltd.
Consulting Engineers
Chatham, Illinois

Designed By: JGY Checked By: MTH Drawn By: AUF
Date: 12/06 File: 028-0076.DGN

ILLINOIS DEPARTMENT OF TRANSPORTATION
SUPERSTRUCTURE
ILLINOIS ROUTE 14 OVER
ANDY CREEK
F.A.P. ROUTE 869 - SECTION 104B-2
FRANKLIN COUNTY
STATION 603+80.00
STRUCTURE NO. 028-0076

E:\0602\Plans\028-0076.dgn 3:03:54 PM 5/7/2007