


FAP RTE	SECTION	COUNTY	TOTAL SHEETS	SHEET NO.
328	(105X)BR	WHITE	42	9
STA.		TO STA.		
FED. ROAD DIST. NO.	ILLINOIS	FED. AID PROJECT		


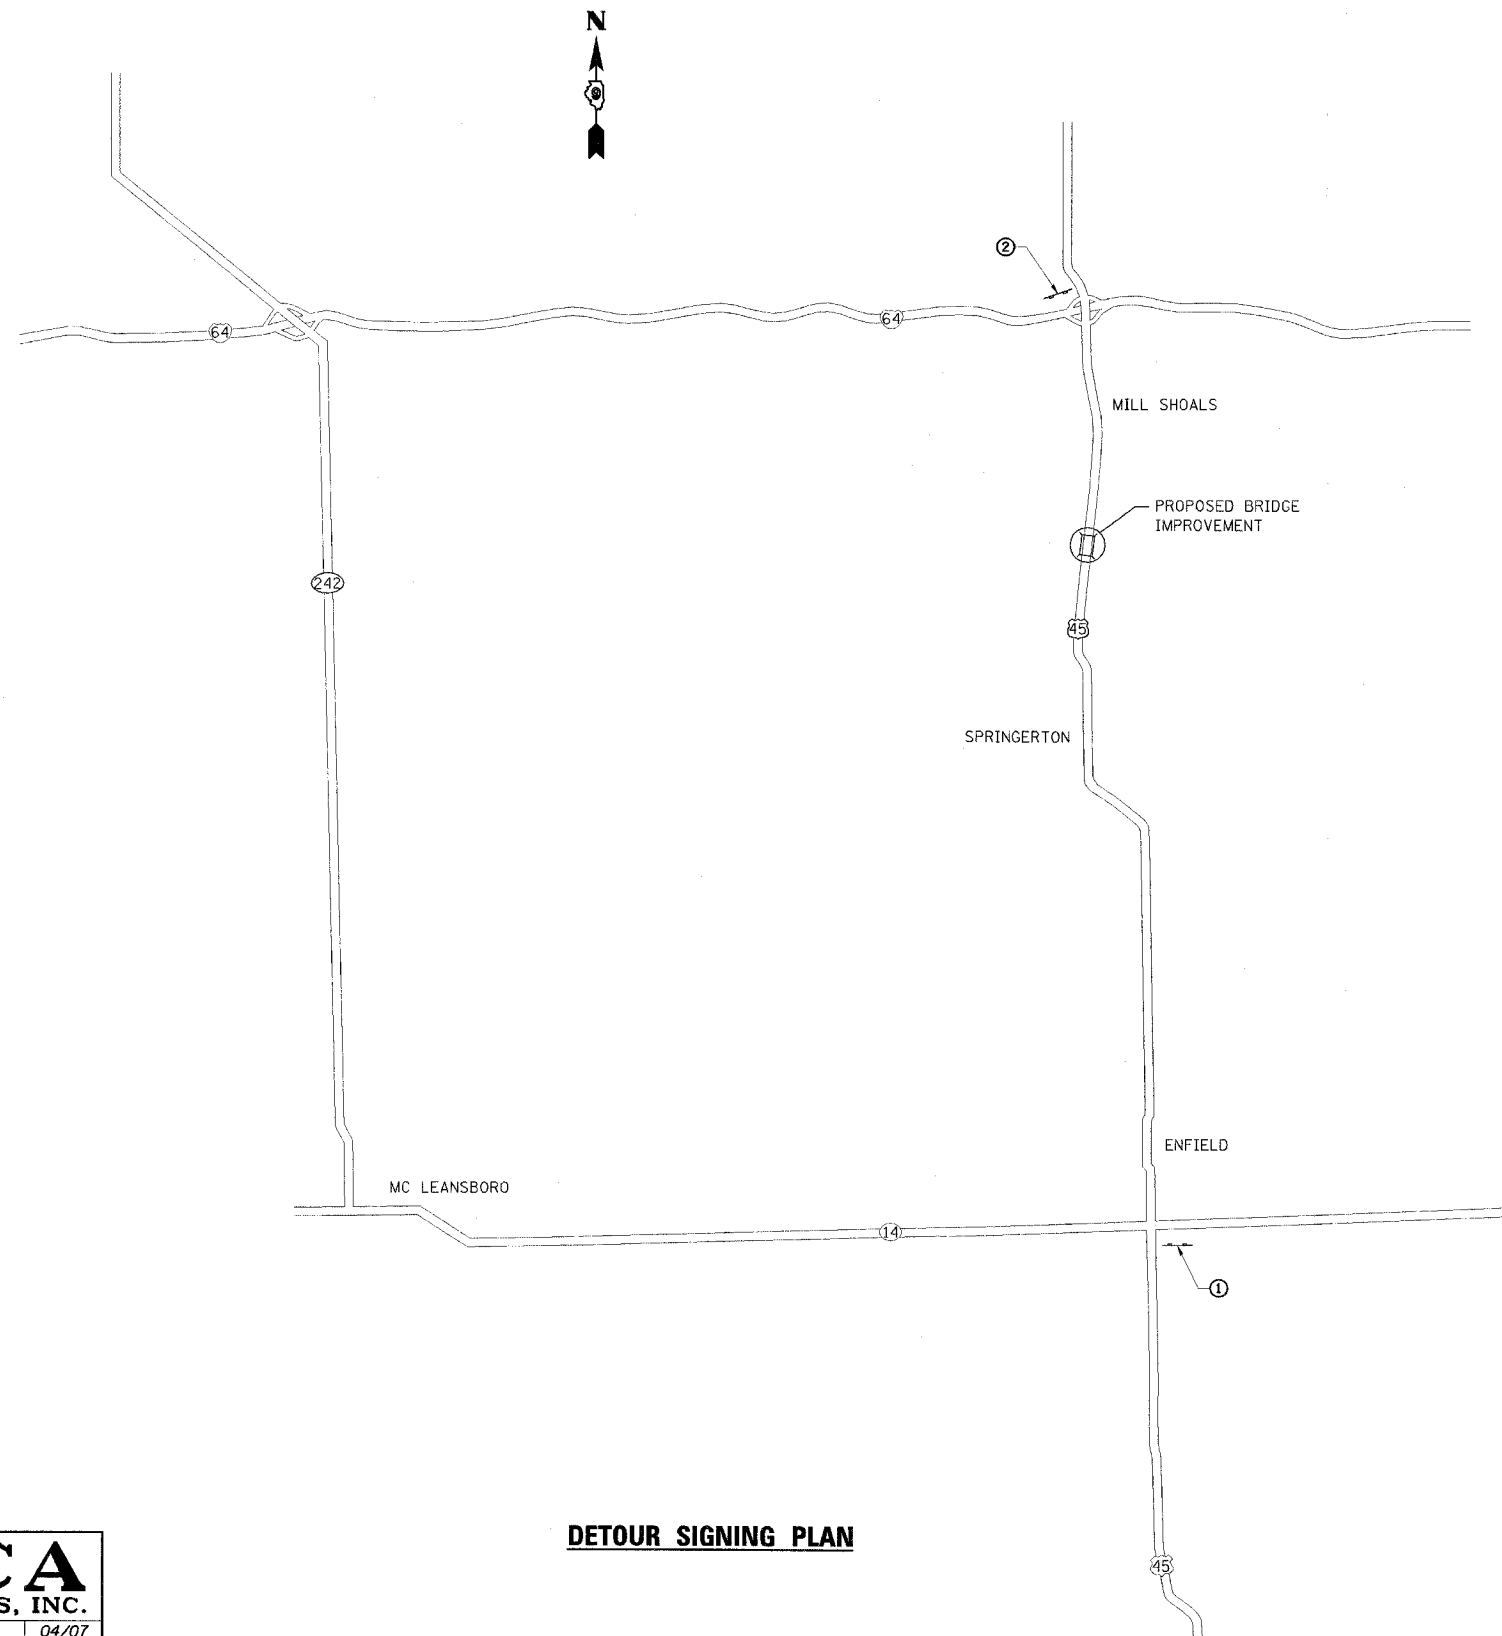


**SIGN LEGEND  
STAGE I**

① NOT REQUIRED

② NOT REQUIRED

**SIGN LEGEND  
STAGE II**

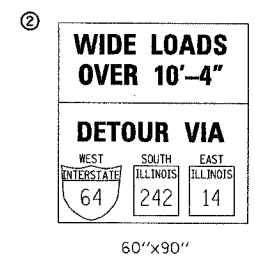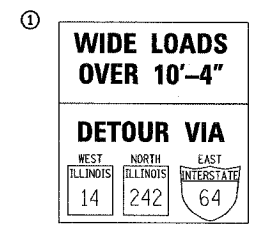

**DETOUR NOTES**

1. THE CONTRACTOR SHALL FURNISH THE POSTS AND ERECT THE SIGNS AT THE LOCATIONS DIRECTED BY THE ENGINEER. ALL SIGNS SHALL BE POST MOUNTED.
2. THE ABOVE NOTED WORK, INCLUDING SIGNS, POSTS, HARDWARE, AND LABOR SHALL BE INCLUDED IN THE CONTRACT UNIT PRICE, EACH, FOR TRAFFIC CONTROL AND PROTECTION, STD. 701321 AND NO OTHER COMPENSATION WILL BE ALLOWED.
3. THE ENGINEER SHALL GIVE I.D.O.T. BUREAU OF OPERATIONS, PERMITS SECTION TWO WEEKS NOTICE BEFORE, IMPLEMENTING ANY LANE WIDTH RESTRICTIONS.

**ESCA**  
CONSULTANTS, INC.

DESIGNED BY:	MTD	04/07
DRAWN BY:	HAS	04/07
CHECKED BY:	MTD	04/07
APPROVED BY:	RDP	04/07

**DETOUR SIGNING PLAN**

**WIDE LOAD DETOUR**  
**FAP RTE 328 (US 45)**  
**SECTION (105X)BR**  
**WHITE COUNTY**