




FINAL SURVEY	SURVEYED	DATE
NOTE BOOK	PLOTTED	BY
NO.	TEMPLATE	
	AREAS CHECKED	

ORIGINAL SURVEY	SURVEYED	DATE
NOTE BOOK	PLOTTED	BY
NO.	TEMPLATE	
	AREAS CHECKED	

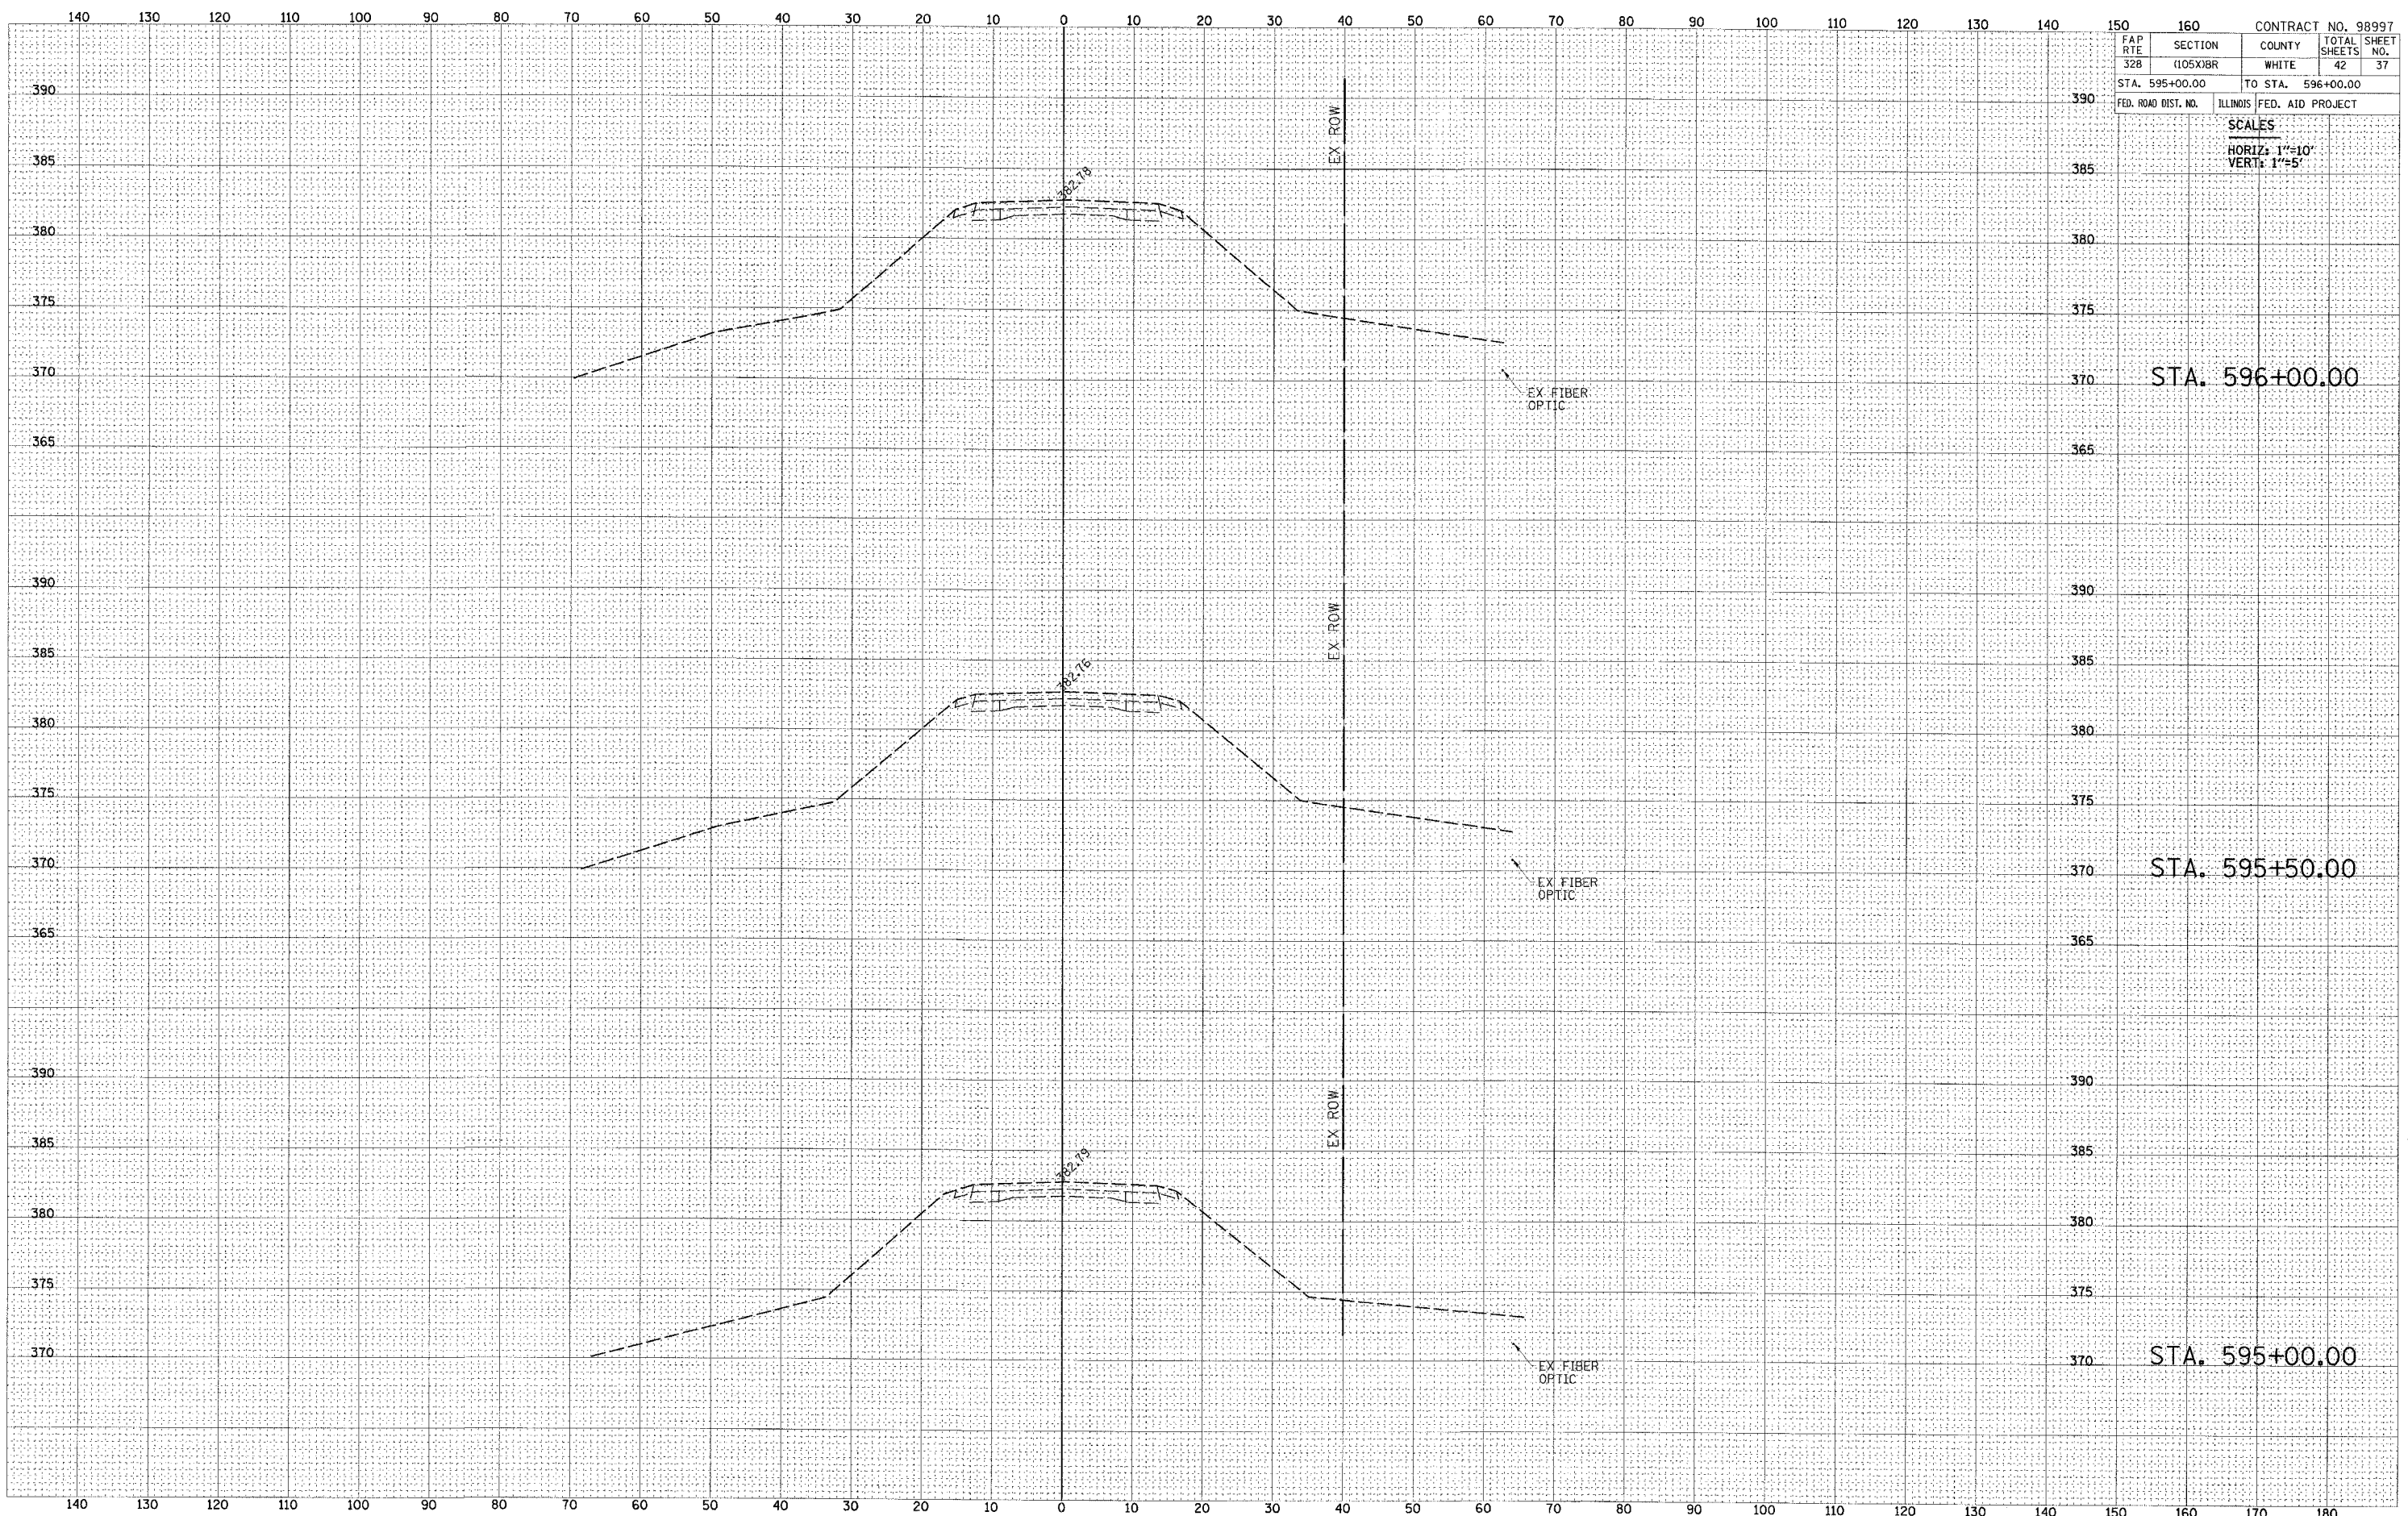

CONTRACT NO. 98997			
FAP RTE	SECTION	COUNTY	TOTAL SHEET NO.
328	(105X)BR	WHITE	42 37
STA. 595+00.00	TO STA. 596+00.00		
FED. ROAD DIST. NO.	ILLINOIS FED. AID PROJECT		

SCALES
 HORIZ: 1"=10'
 VERT: 1"=5'