




FINISH	BY	DATE
SURVEY		
NOTED		
BOOK		
NO.		

ORIGINAL	BY	DATE
SURVEY		
NOTED		
BOOK		
NO.		

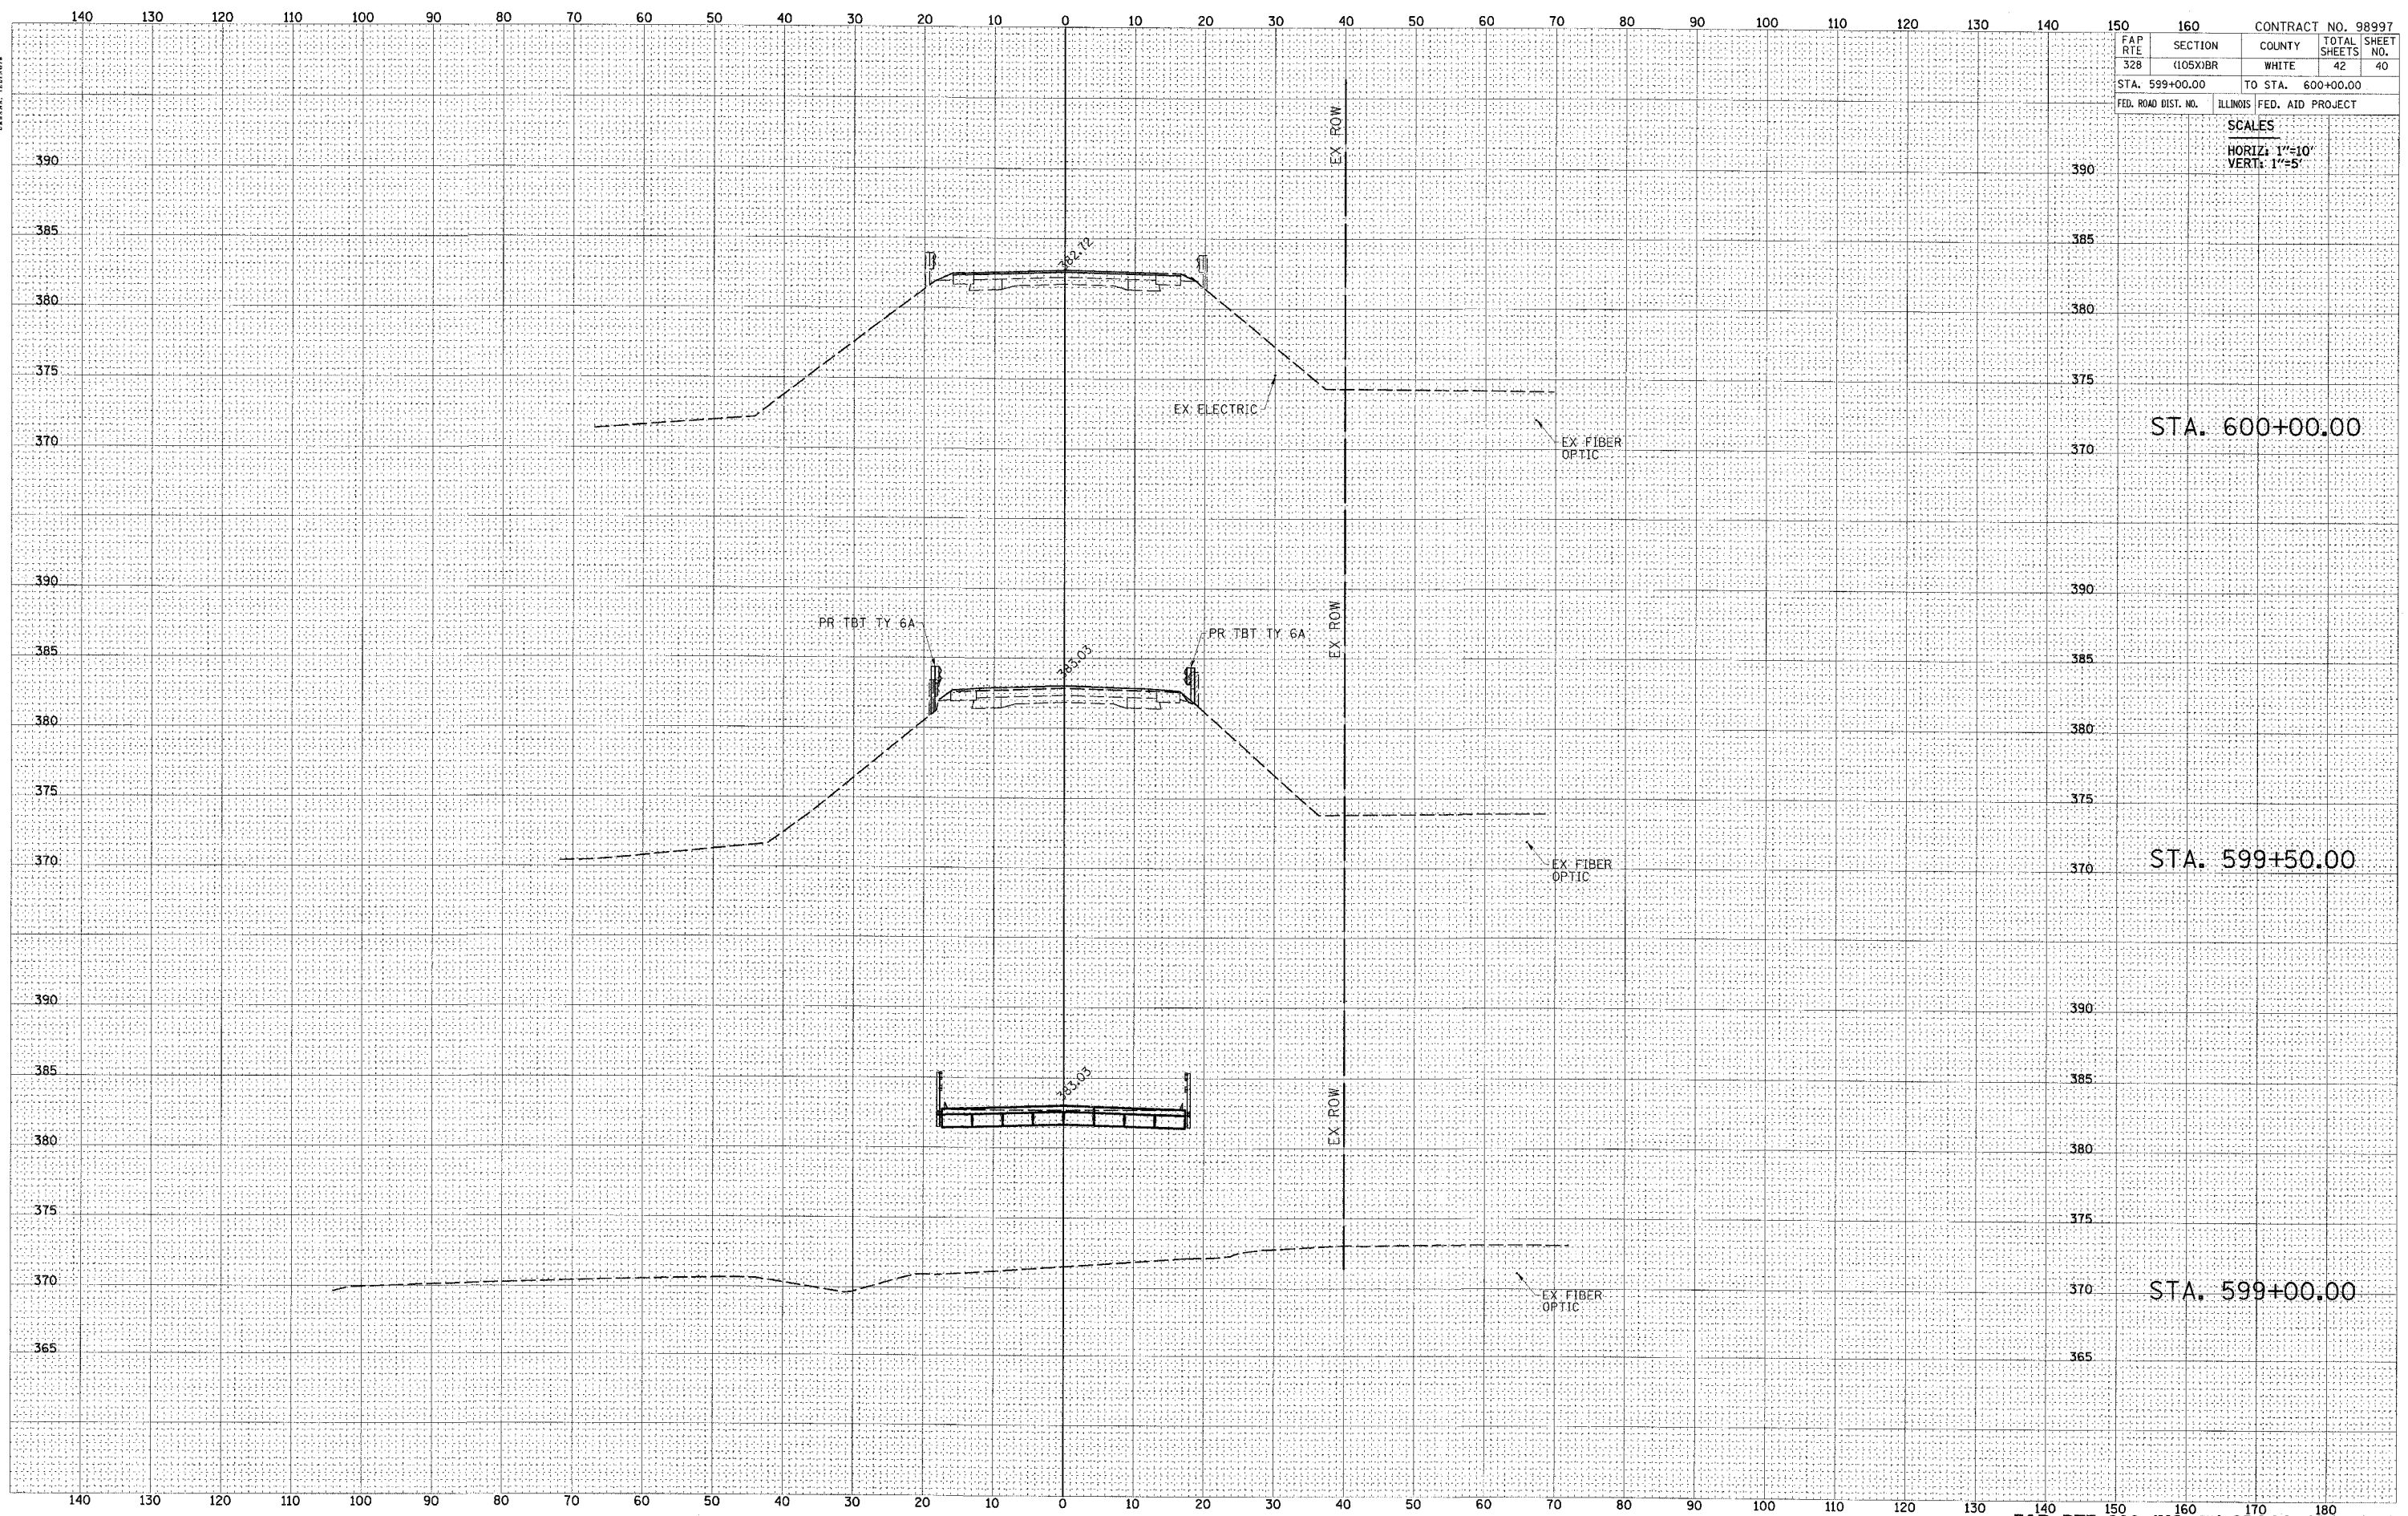

CONTRACT NO. 98997				
FAP DIST.	SECTION	COUNTY	TOTAL SHEETS	SHEET NO.
328	(105)BR	WHITE	42	40
STA. 599+00.00		TO STA. 600+00.00		
FED. ROAD DIST. NO.		ILLINOIS FED. AID PROJECT		

SCALES
 HORIZ: 1"=10'
 VERT: 1"=5'

STA. 600+00.00

STA. 599+50.00

STA. 599+00.00