



HANSON PROFESSIONAL SERVICES INC.

815 Commerce Drive Suite 200
Oak Brook, Illinois 60523
Telephone: 630.990.3800
Fax: 630.990.3801





CITY OF DIXON, ILLINOIS

Post Office Box 386
Dixon, Illinois 61021
Telephone: 815.288.1485


DIXON MUNICIPAL AIRPORT
CHARLES R. WALGREEN FIELD

REPAIR AND OVERLAY
PORTIONS OF RUNWAY 12-30

AIP PROJECT NO. 3-17-0036-B10
IDA PROJECT NO. C73-3686

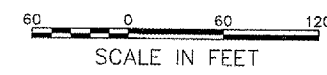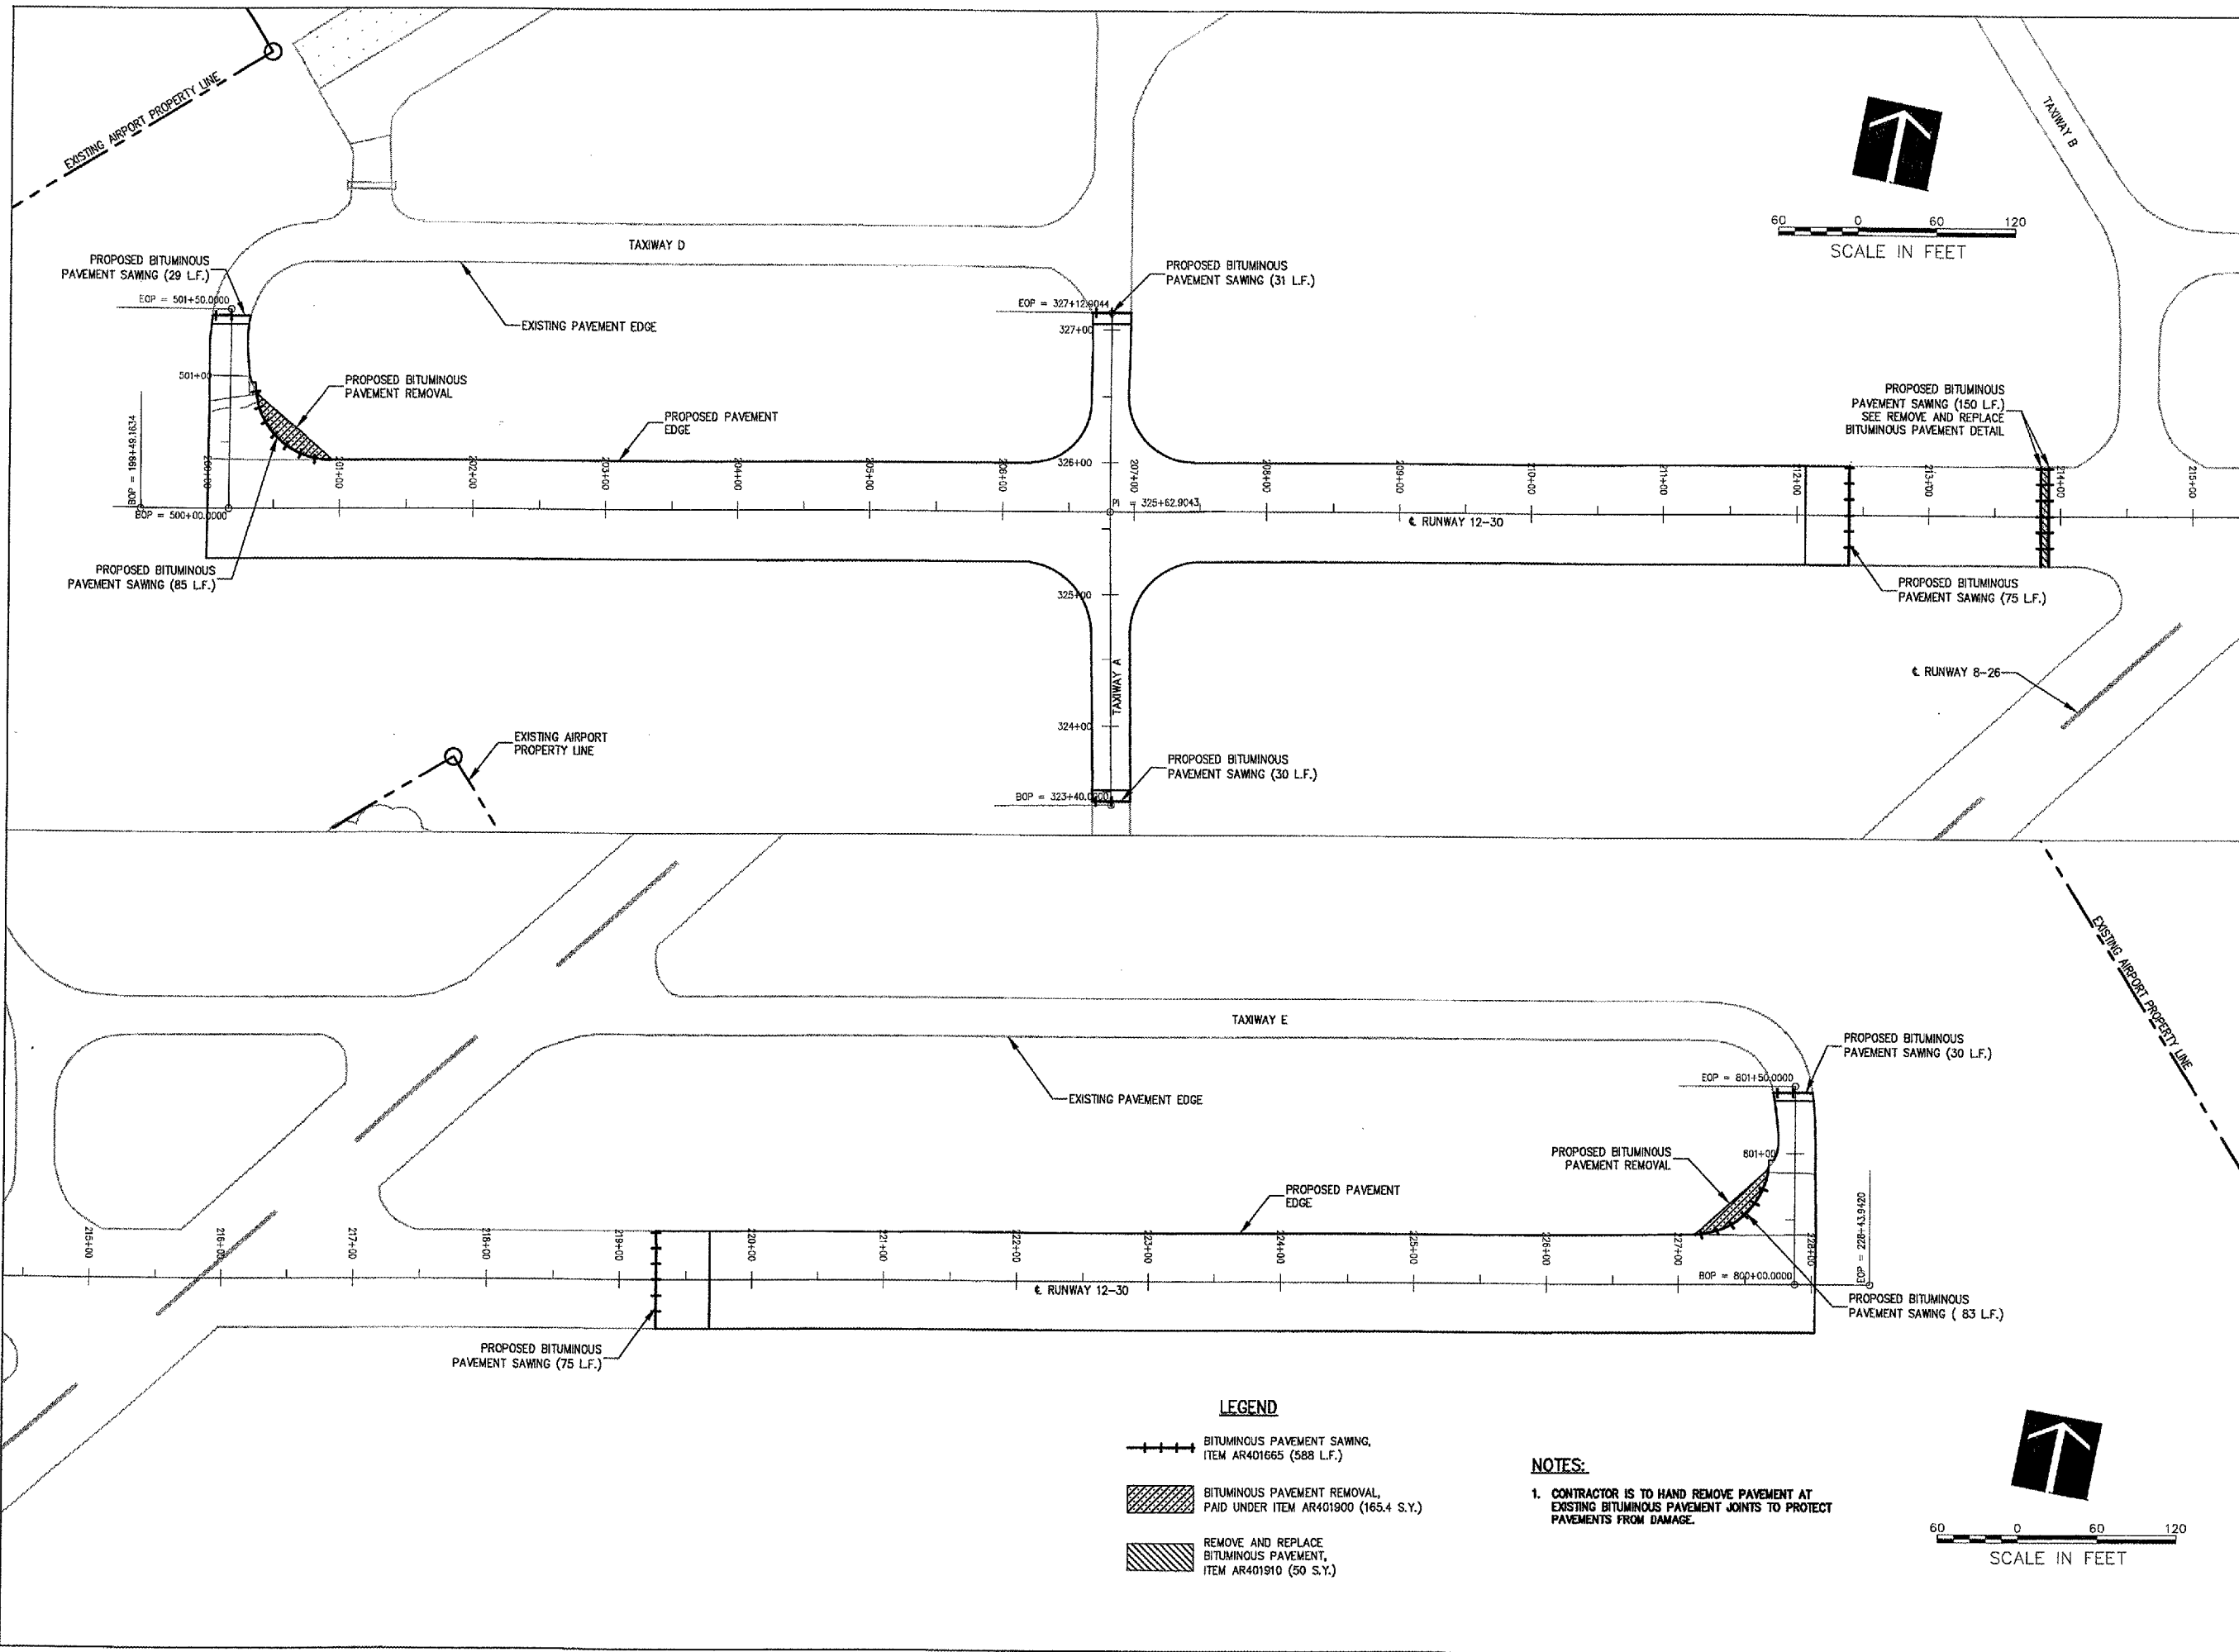

SCALE IN FEET

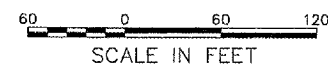

SCALE IN FEET

LEGEND

- BITUMINOUS PAVEMENT SAWING, ITEM AR401665 (588 L.F.)
- BITUMINOUS PAVEMENT REMOVAL, PAID UNDER ITEM AR401800 (165.4 S.Y.)
- REMOVE AND REPLACE BITUMINOUS PAVEMENT, ITEM AR401910 (50 S.Y.)

NOTES:

1. CONTRACTOR IS TO HAND REMOVE PAVEMENT AT EXISTING BITUMINOUS PAVEMENT JOINTS TO PROTECT PAVEMENTS FROM DAMAGE.

No.	Drawing Issue Description	Date	By

Date
APRIL 20, 2007
Sheet Title

SAWCUTTING AND PAVEMENT REMOVAL PLAN

843-06B8013	
Project Number	LDH 09/18/06
Layout By	Date
LDH 09/18/06	
Design By	Date
RMH 04/20/07	
Reviewed By	Date
LDH	
Drawn By	Sheet No.

I:\06-005\00943\DRAWINGS\SHEETS\06-SAWCUT & PAVT.REMOVAL\06B8013.DWG