


No.	Drawing Issue Description	Date	By

Date
APRIL 20, 2007

Sheet Title

STAKING PLAN
RUNWAY 12-30
STA 209+00 THRU
STA 212+39.52

843-0688013
Project Number
LDH 11/01/06
Layout By Date
LDH 11/01/06
Designed By Date
RMH 04/20/07
Reviewed By Date
LDH
Drawn By
Sheet No.

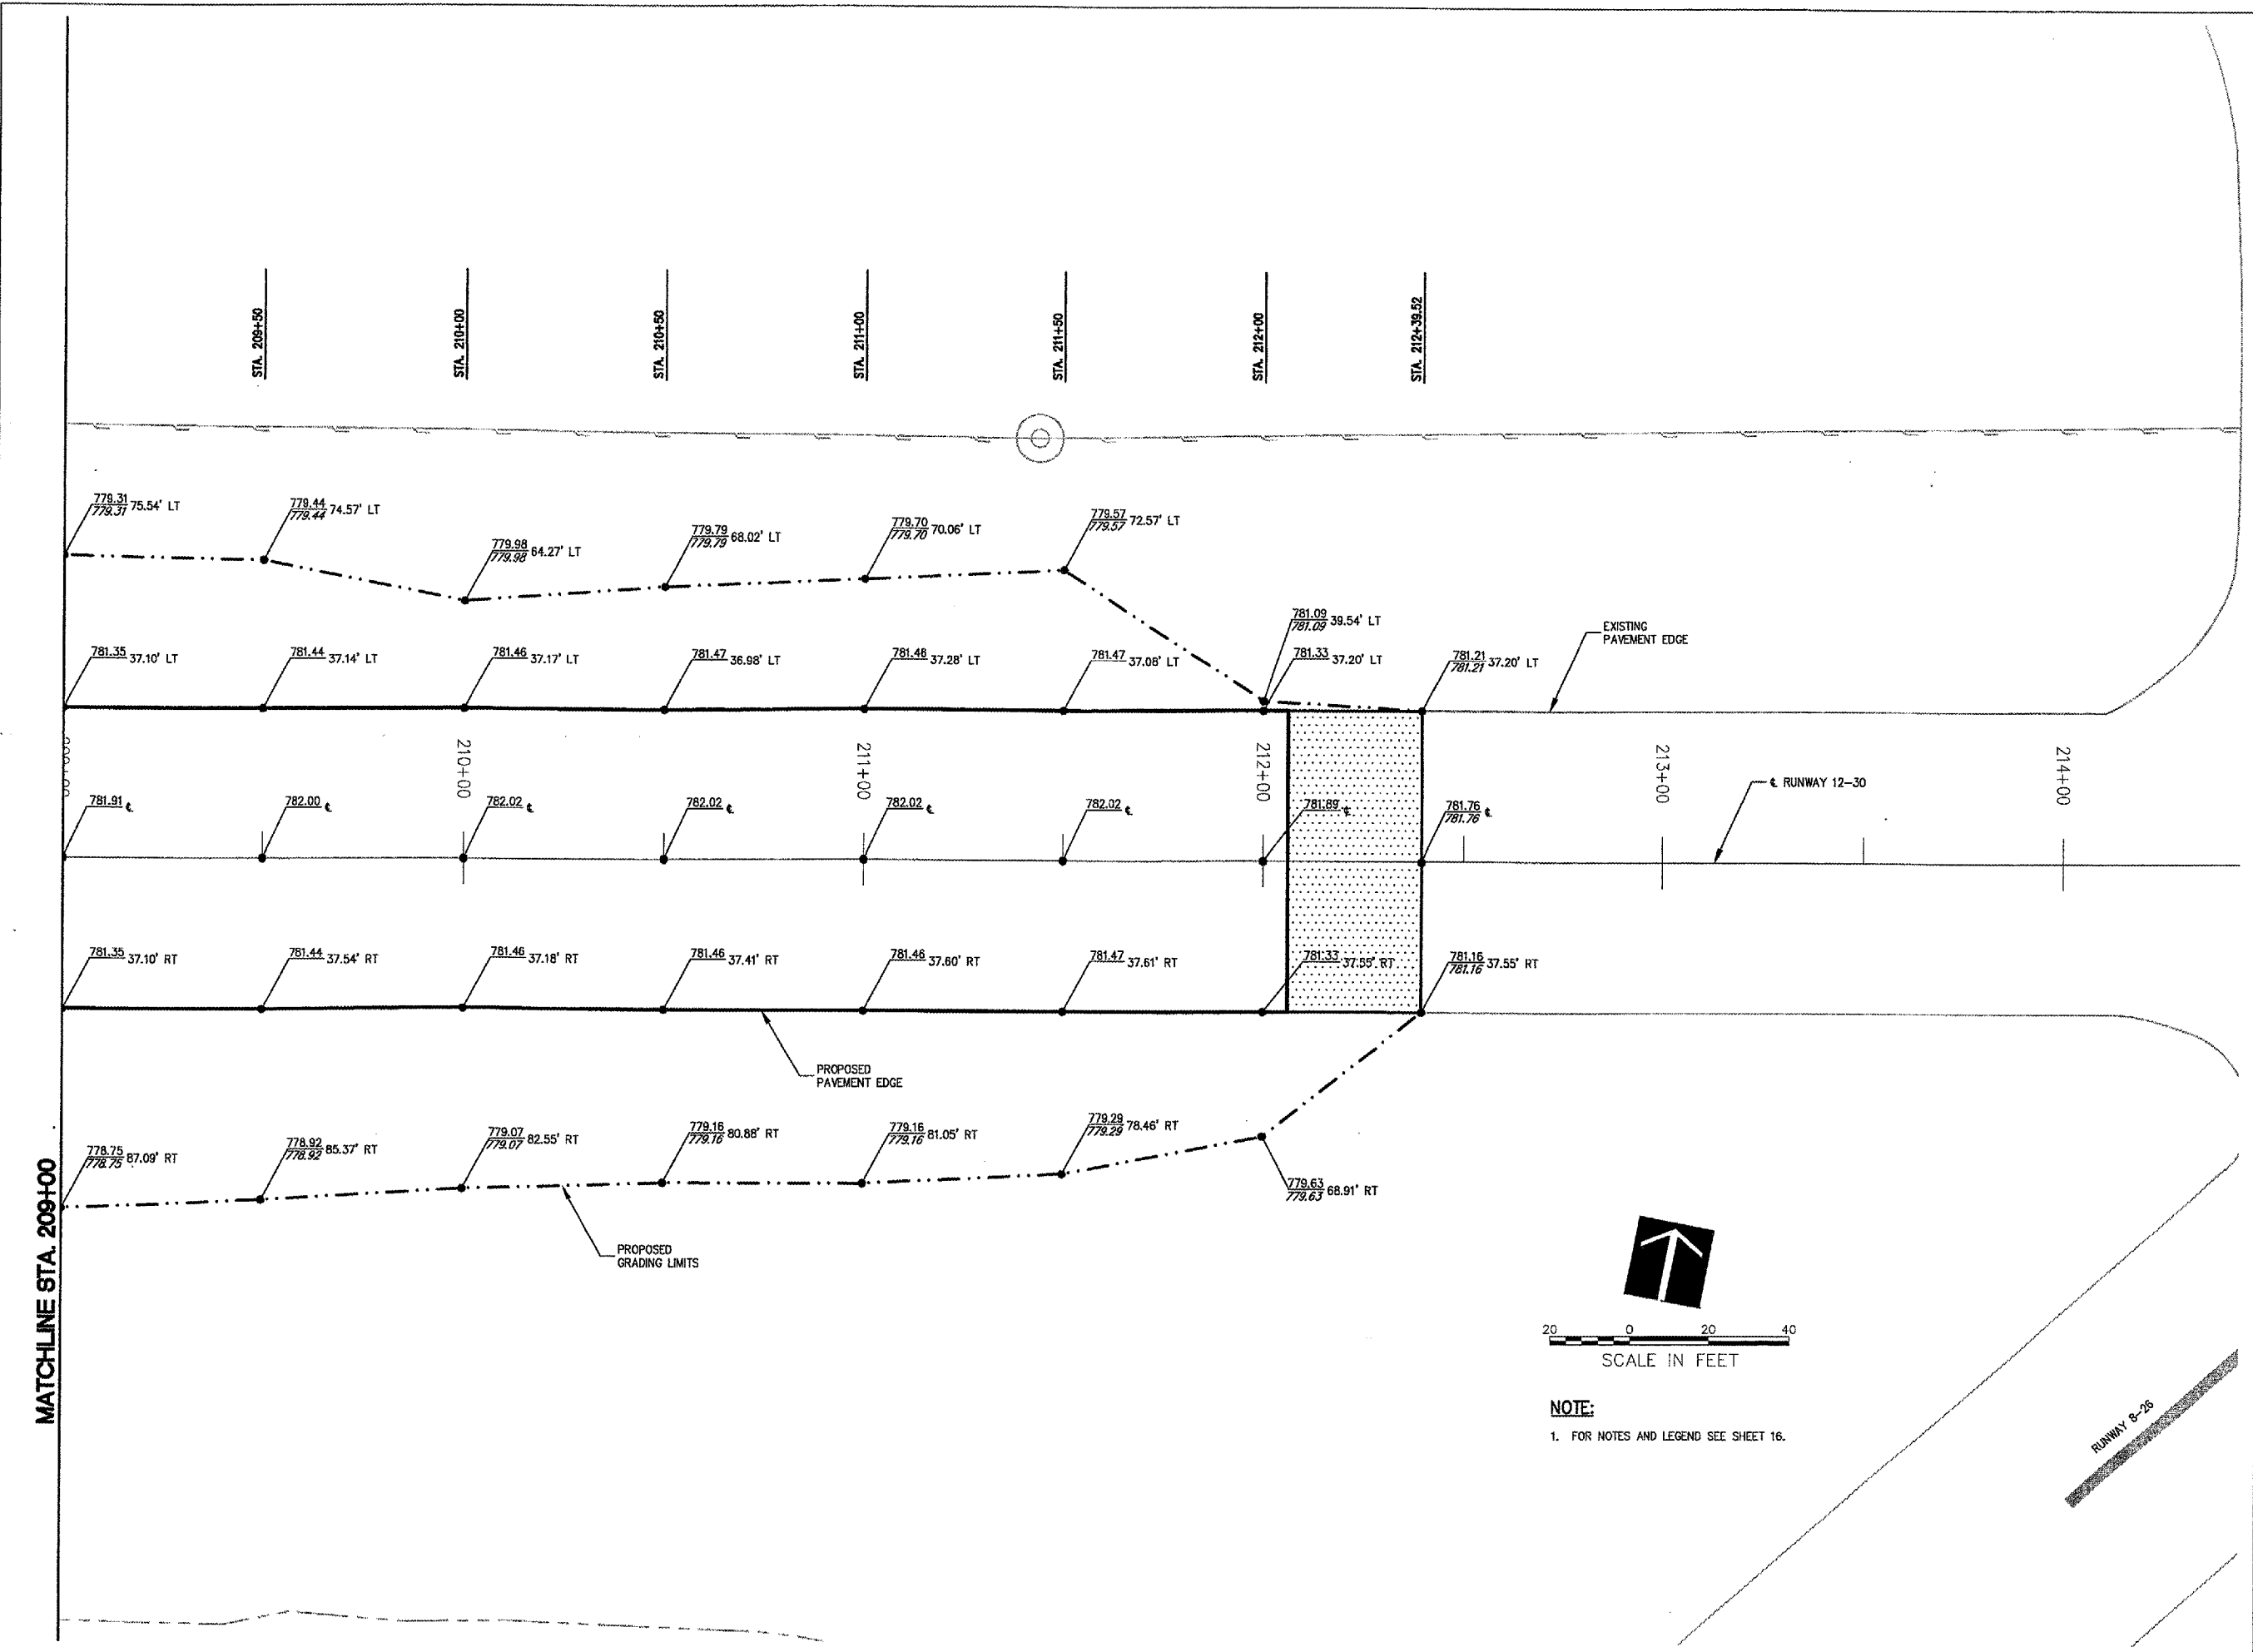

4:\06\0651\0688013\0688013.DWG [D:\06\0651\0688013\0688013.DWG] MAY 11, 2007 10:09AM LDH