



No.	Drawing Issue Description	Date	By

Date
APRIL 20, 2007
Sheet Title

STAKING PLAN TAXIWAY D STA 500+36.99 THRU STA 501+45.01

843-06B8013

Project Number	843-06B8013
LDH	11/06/06
LDH	11/06/06
LDH	11/06/06
RMH	04/20/07
LDH	
LDH	

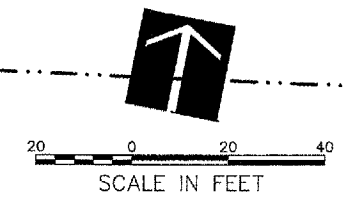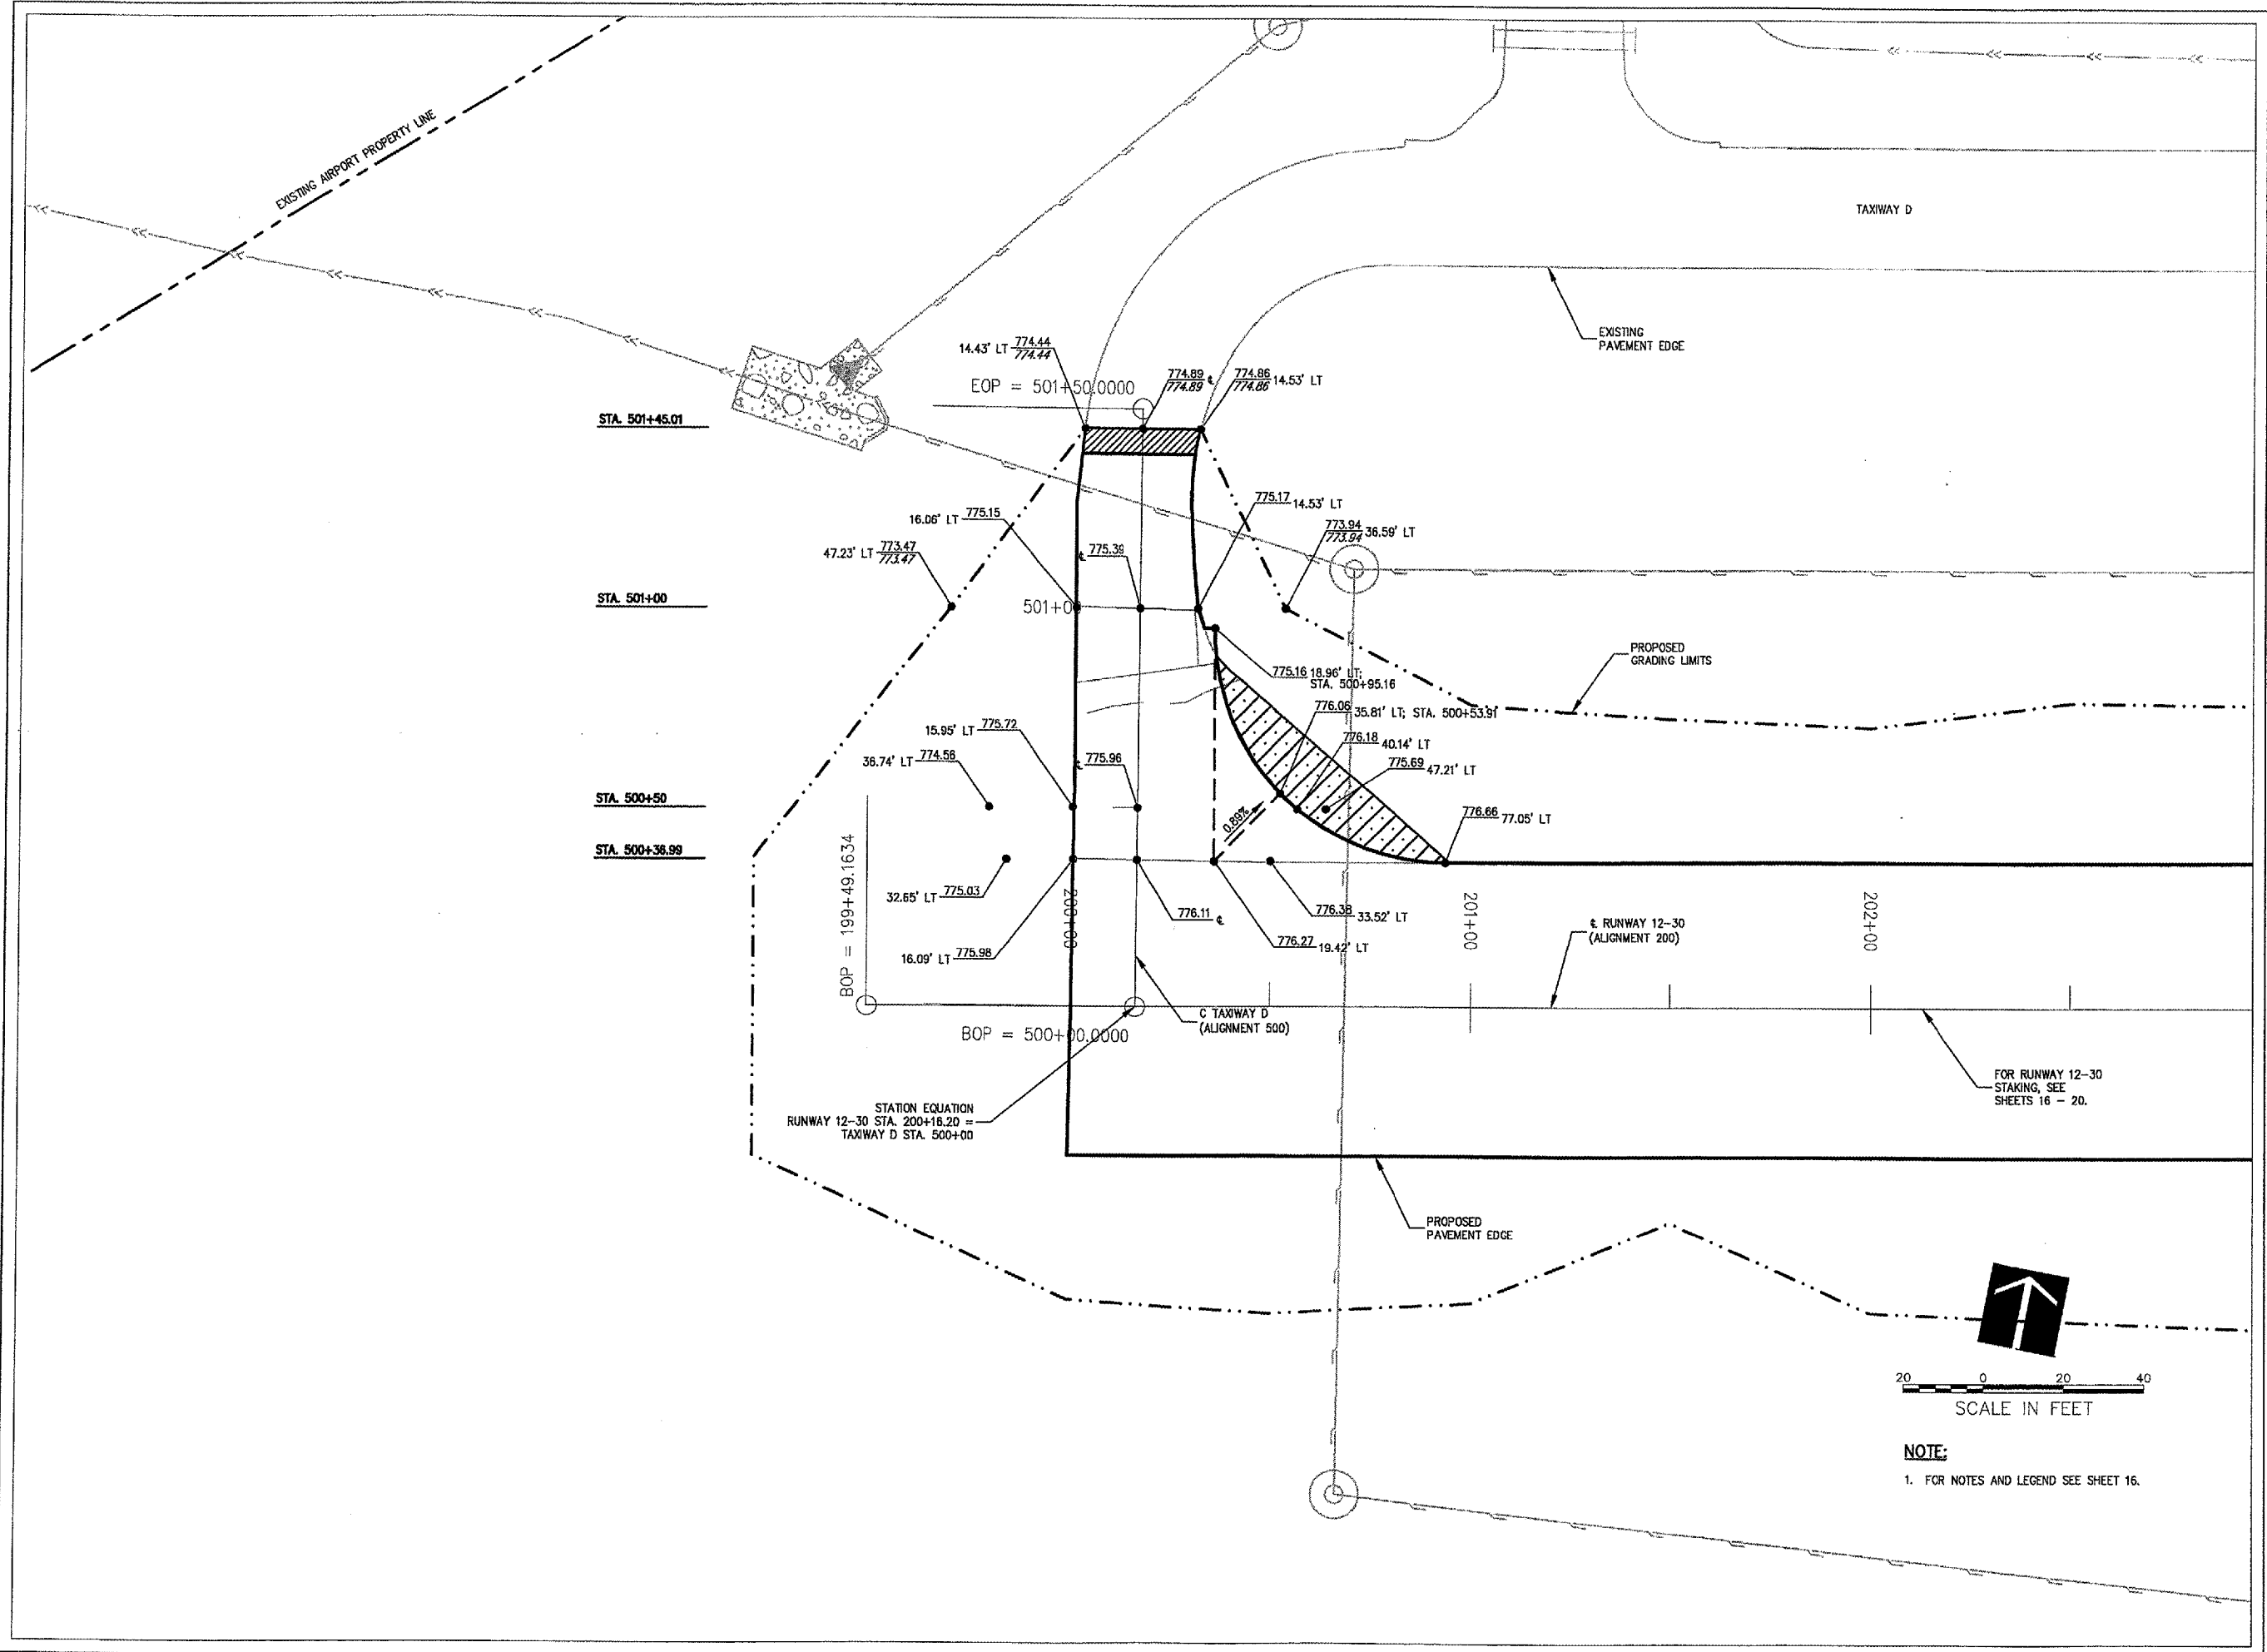

NOTE:
1. FOR NOTES AND LEGEND SEE SHEET 16.

P:\06\085\20843\06B8013\06B8013\DR\MNCS\SHEETS\01-STAKING PLAN_500.DWG MAY 11, 2007 10:10AM LDH