




CITY OF DIXON, ILLINOIS
Post Office Box 386
Dixon, Illinois 61021
Telephone: 815.288.1485

DIXON MUNICIPAL AIRPORT
CHARLES R. WALGREEN FIELD

REPAIR AND OVERLAY
PORTIONS OF RUNWAY 12-30

AIP PROJECT NO. 3-17-0036-B10
IDA PROJECT NO. C73-3686


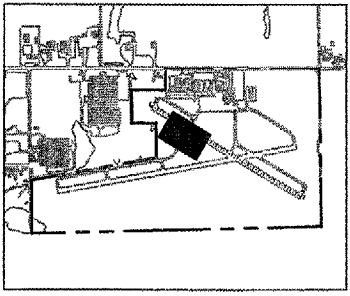


No.	Drawing Issue Description	Date	By

Date
APRIL 20, 2007

STAKING PLAN
TAXIWAY A
STA 323+42.75 THRU
STA 325+25.18

843-06B8013
Project Number
LDH 11/09/06
Layout By Date
LDH 11/09/06
Designed By Date
RMH 04/20/07
Reviewed By Date
LDH
Drawn By

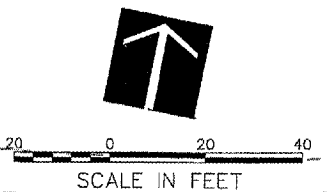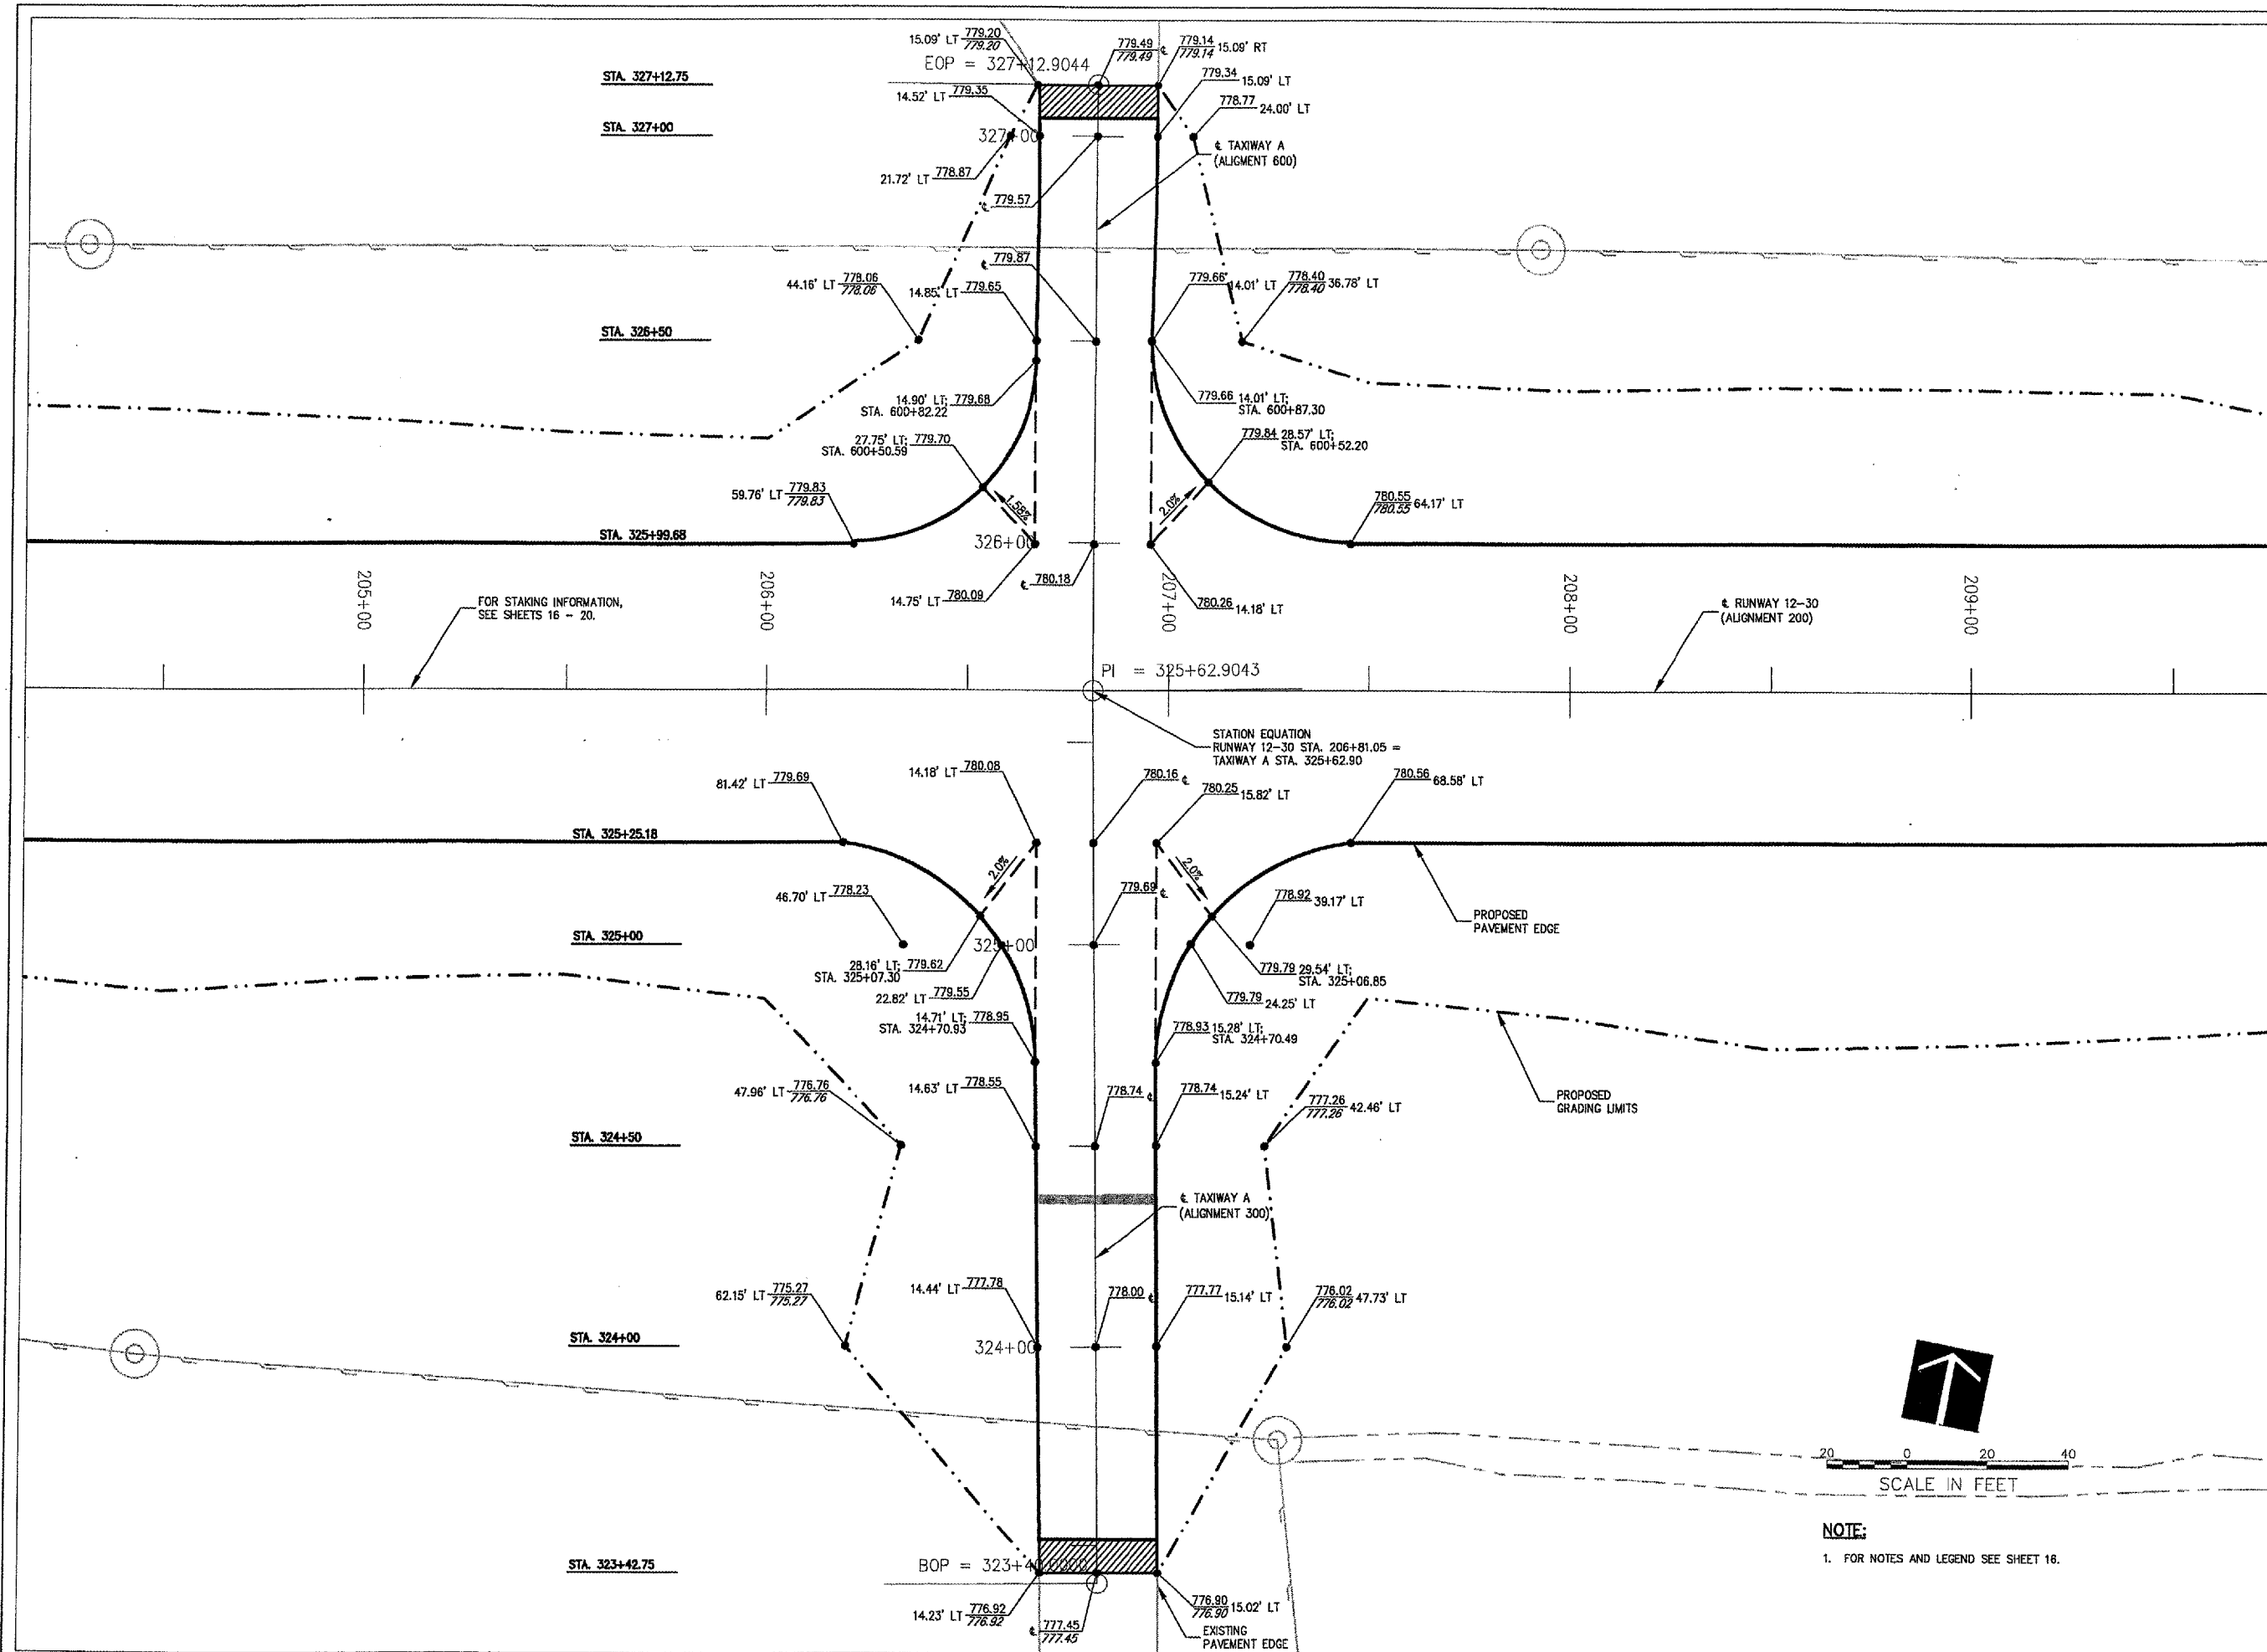

NOTE:
1. FOR NOTES AND LEGEND SEE SHEET 16.

A:\06\065\00043\06B8013\DRAWINGS\22-STAKING PLAN 300.DWG MAY 11, 2007 10:10AM LDH