



4:1064651 (0804) (0804) (0804) (0804) SHEETS 28-CROSS SECTIONS 2007.MAY.11, 2007 10:11AM LDH

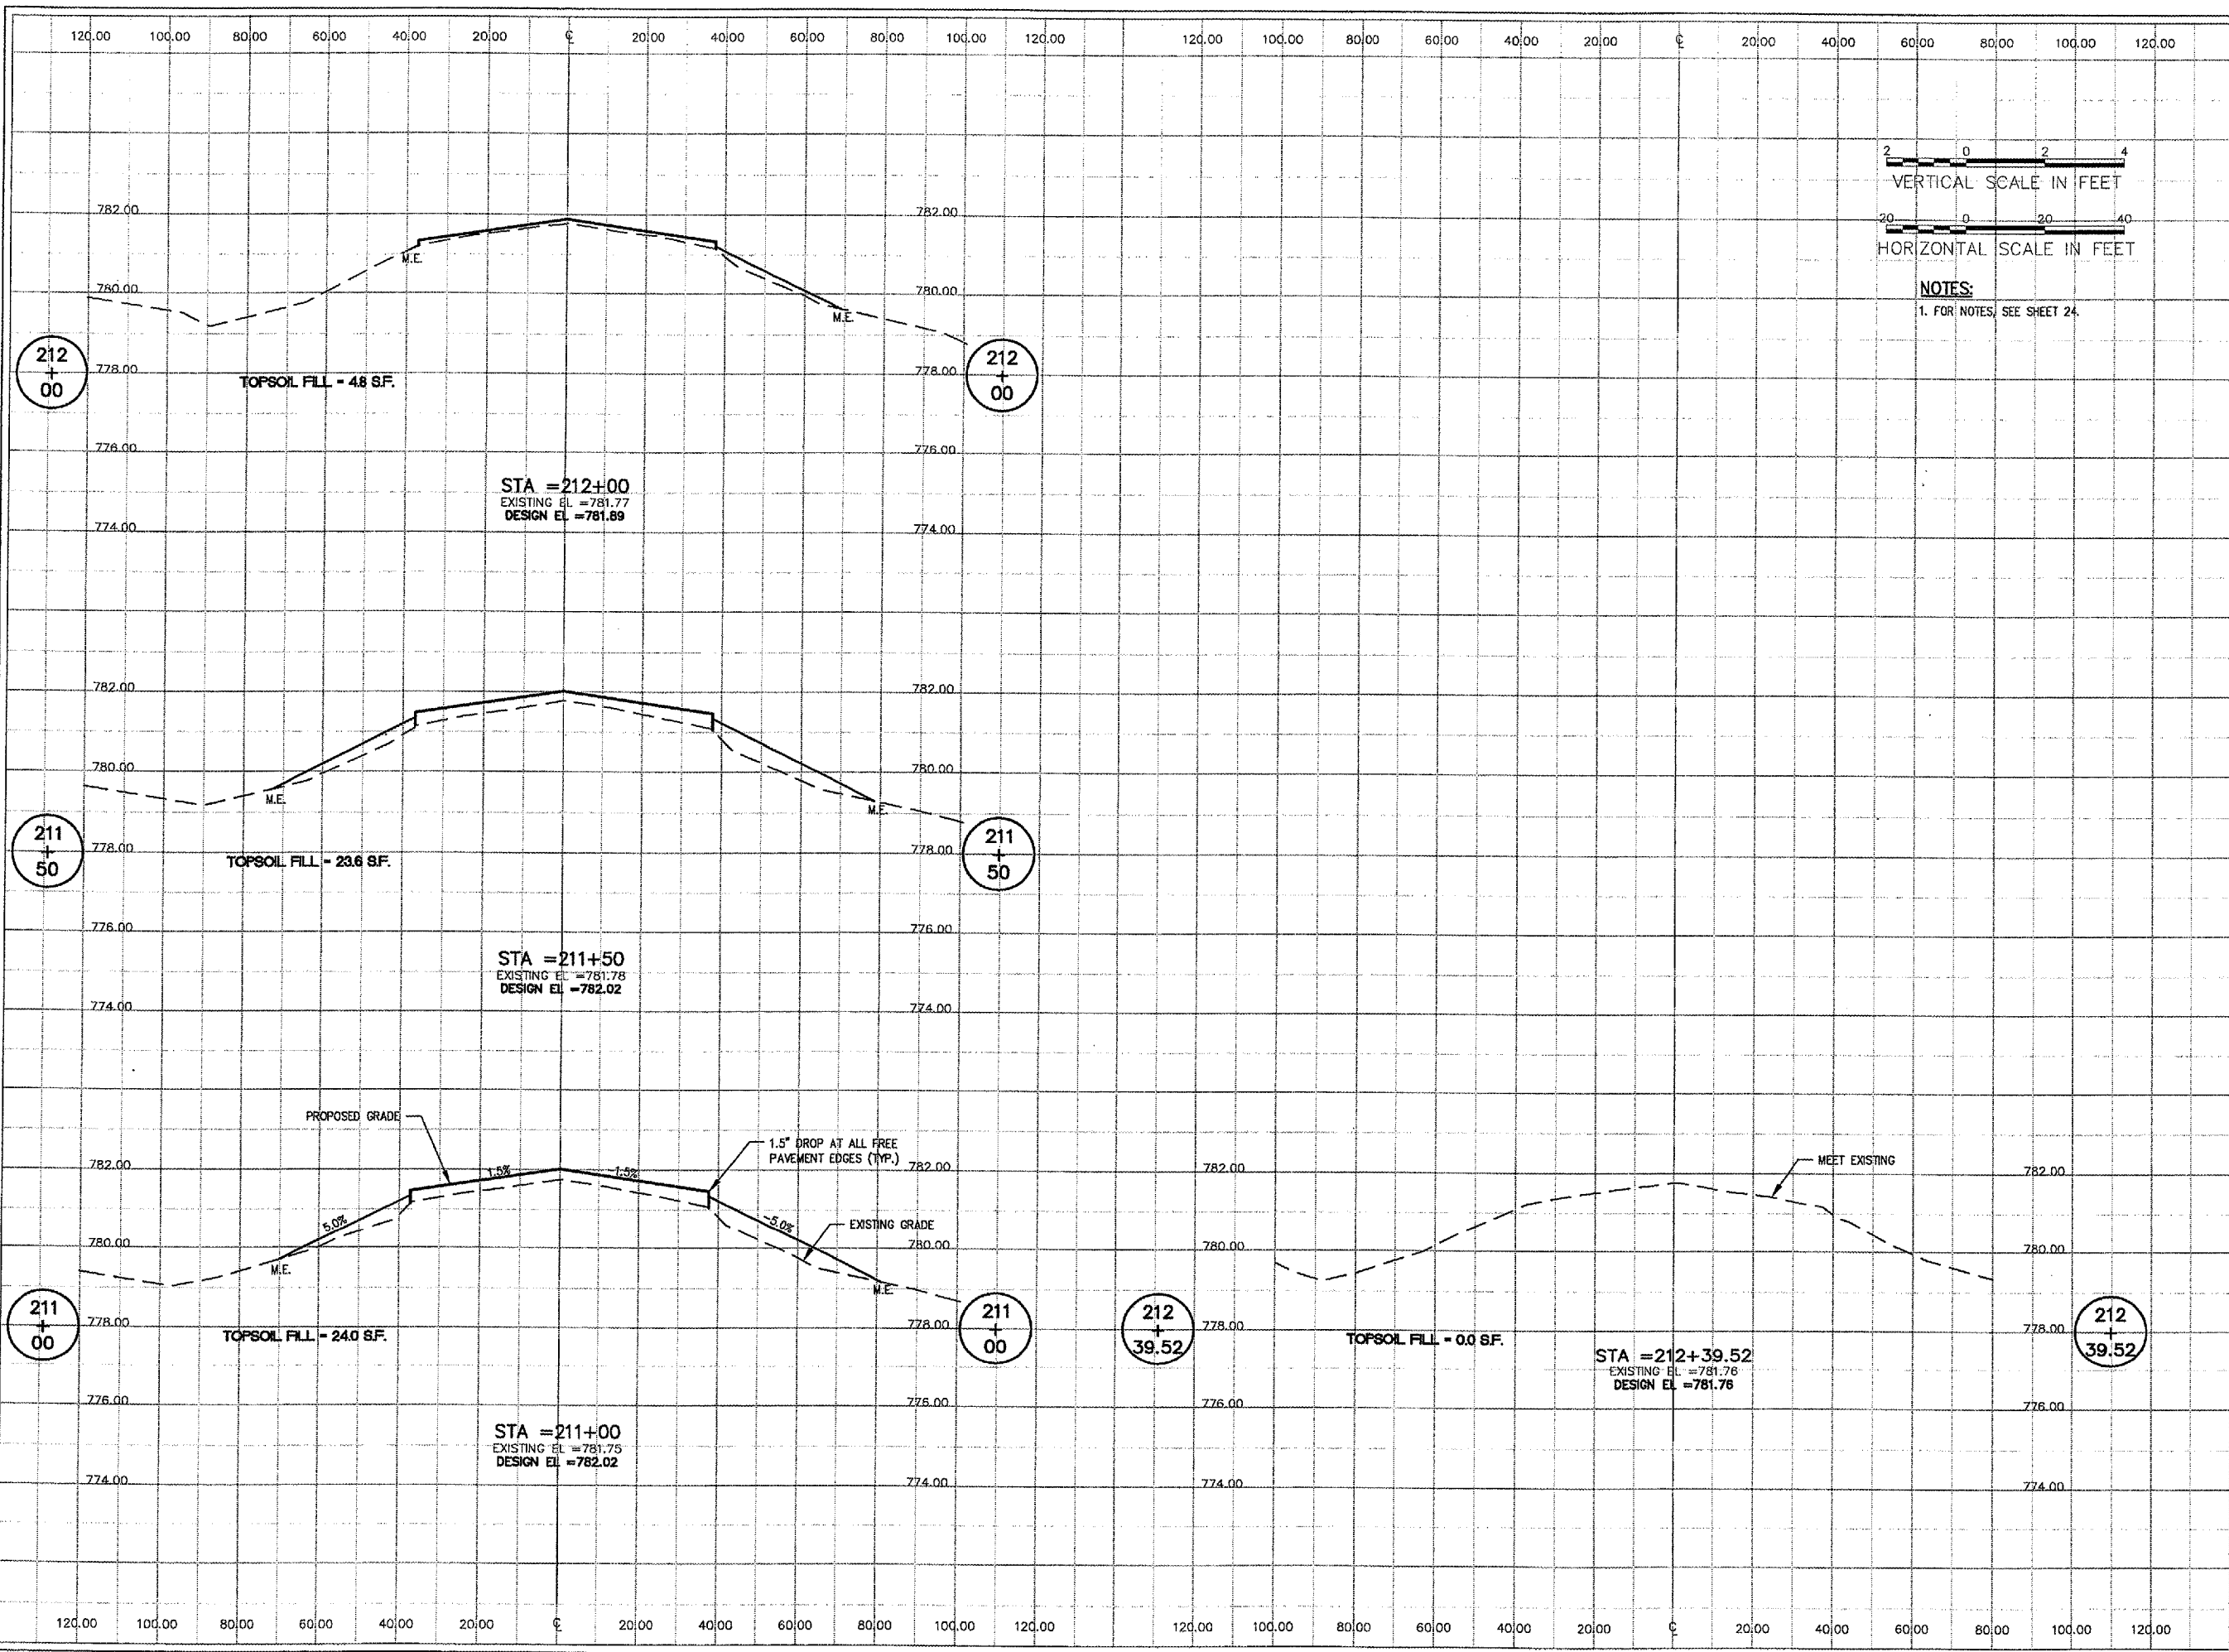

D1023



HANSON
 HANSON PROFESSIONAL SERVICES INC.
 815 Commerce Drive Suite 200
 Oak Brook, Illinois 60523
 Telephone: 630.990.3800
 Fax: 630.990.3801

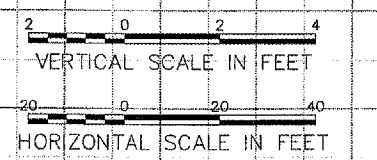

NOTES:
 1. FOR NOTES, SEE SHEET 24.



CITY OF DIXON, ILLINOIS
 Post Office Box 386
 Dixon, Illinois 61021
 Telephone: 815.288.1485

DIXON MUNICIPAL AIRPORT
CHARLES R. WALGREEN FIELD
 REPAIR AND OVERLAY
 PORTIONS OF RUNWAY 12-30
 AIP PROJECT NO. 3-17-0036-B10
 IDA PROJECT NO. C73-3686

No.	Drawing Issue Description	Date	By

Date: APRIL 20, 2007

Sheet Title: **CROSS SECTIONS
 RUNWAY 12-30
 STA. 211+00 THRU
 STA. 212+39.52**

Project Number: 843-06B8013
 Layout By: LDH Date: 11/07/06
 Designed By: LDH Date: 11/07/06
 Reviewed By: RMH Date: 04/20/07
 Drawn By: LDH Sheet No. _____