

DI023



815 Commerce Drive Suite 200
Oak Brook, Illinois 60523
Telephone: 630.990.3800
Fax: 630.990.3801




CITY OF DIXON, ILLINOIS
Post Office Box 386
Dixon, Illinois 61021
Telephone: 815.288.1485

DIXON MUNICIPAL AIRPORT
CHARLES F. WALGREEN FIELD

REPAIR AND OVERLAY
PORTIONS OF RUNWAY 12-30

AIP PROJECT NO. 3-17-0036-B10
IDA PROJECT NO. C73-3686

A:\06\065\06843\06843\DRAWINGS\SHETS\30-CROSS SECTIONS 2007.DWG MAY 11, 2007 10:11AM LDH

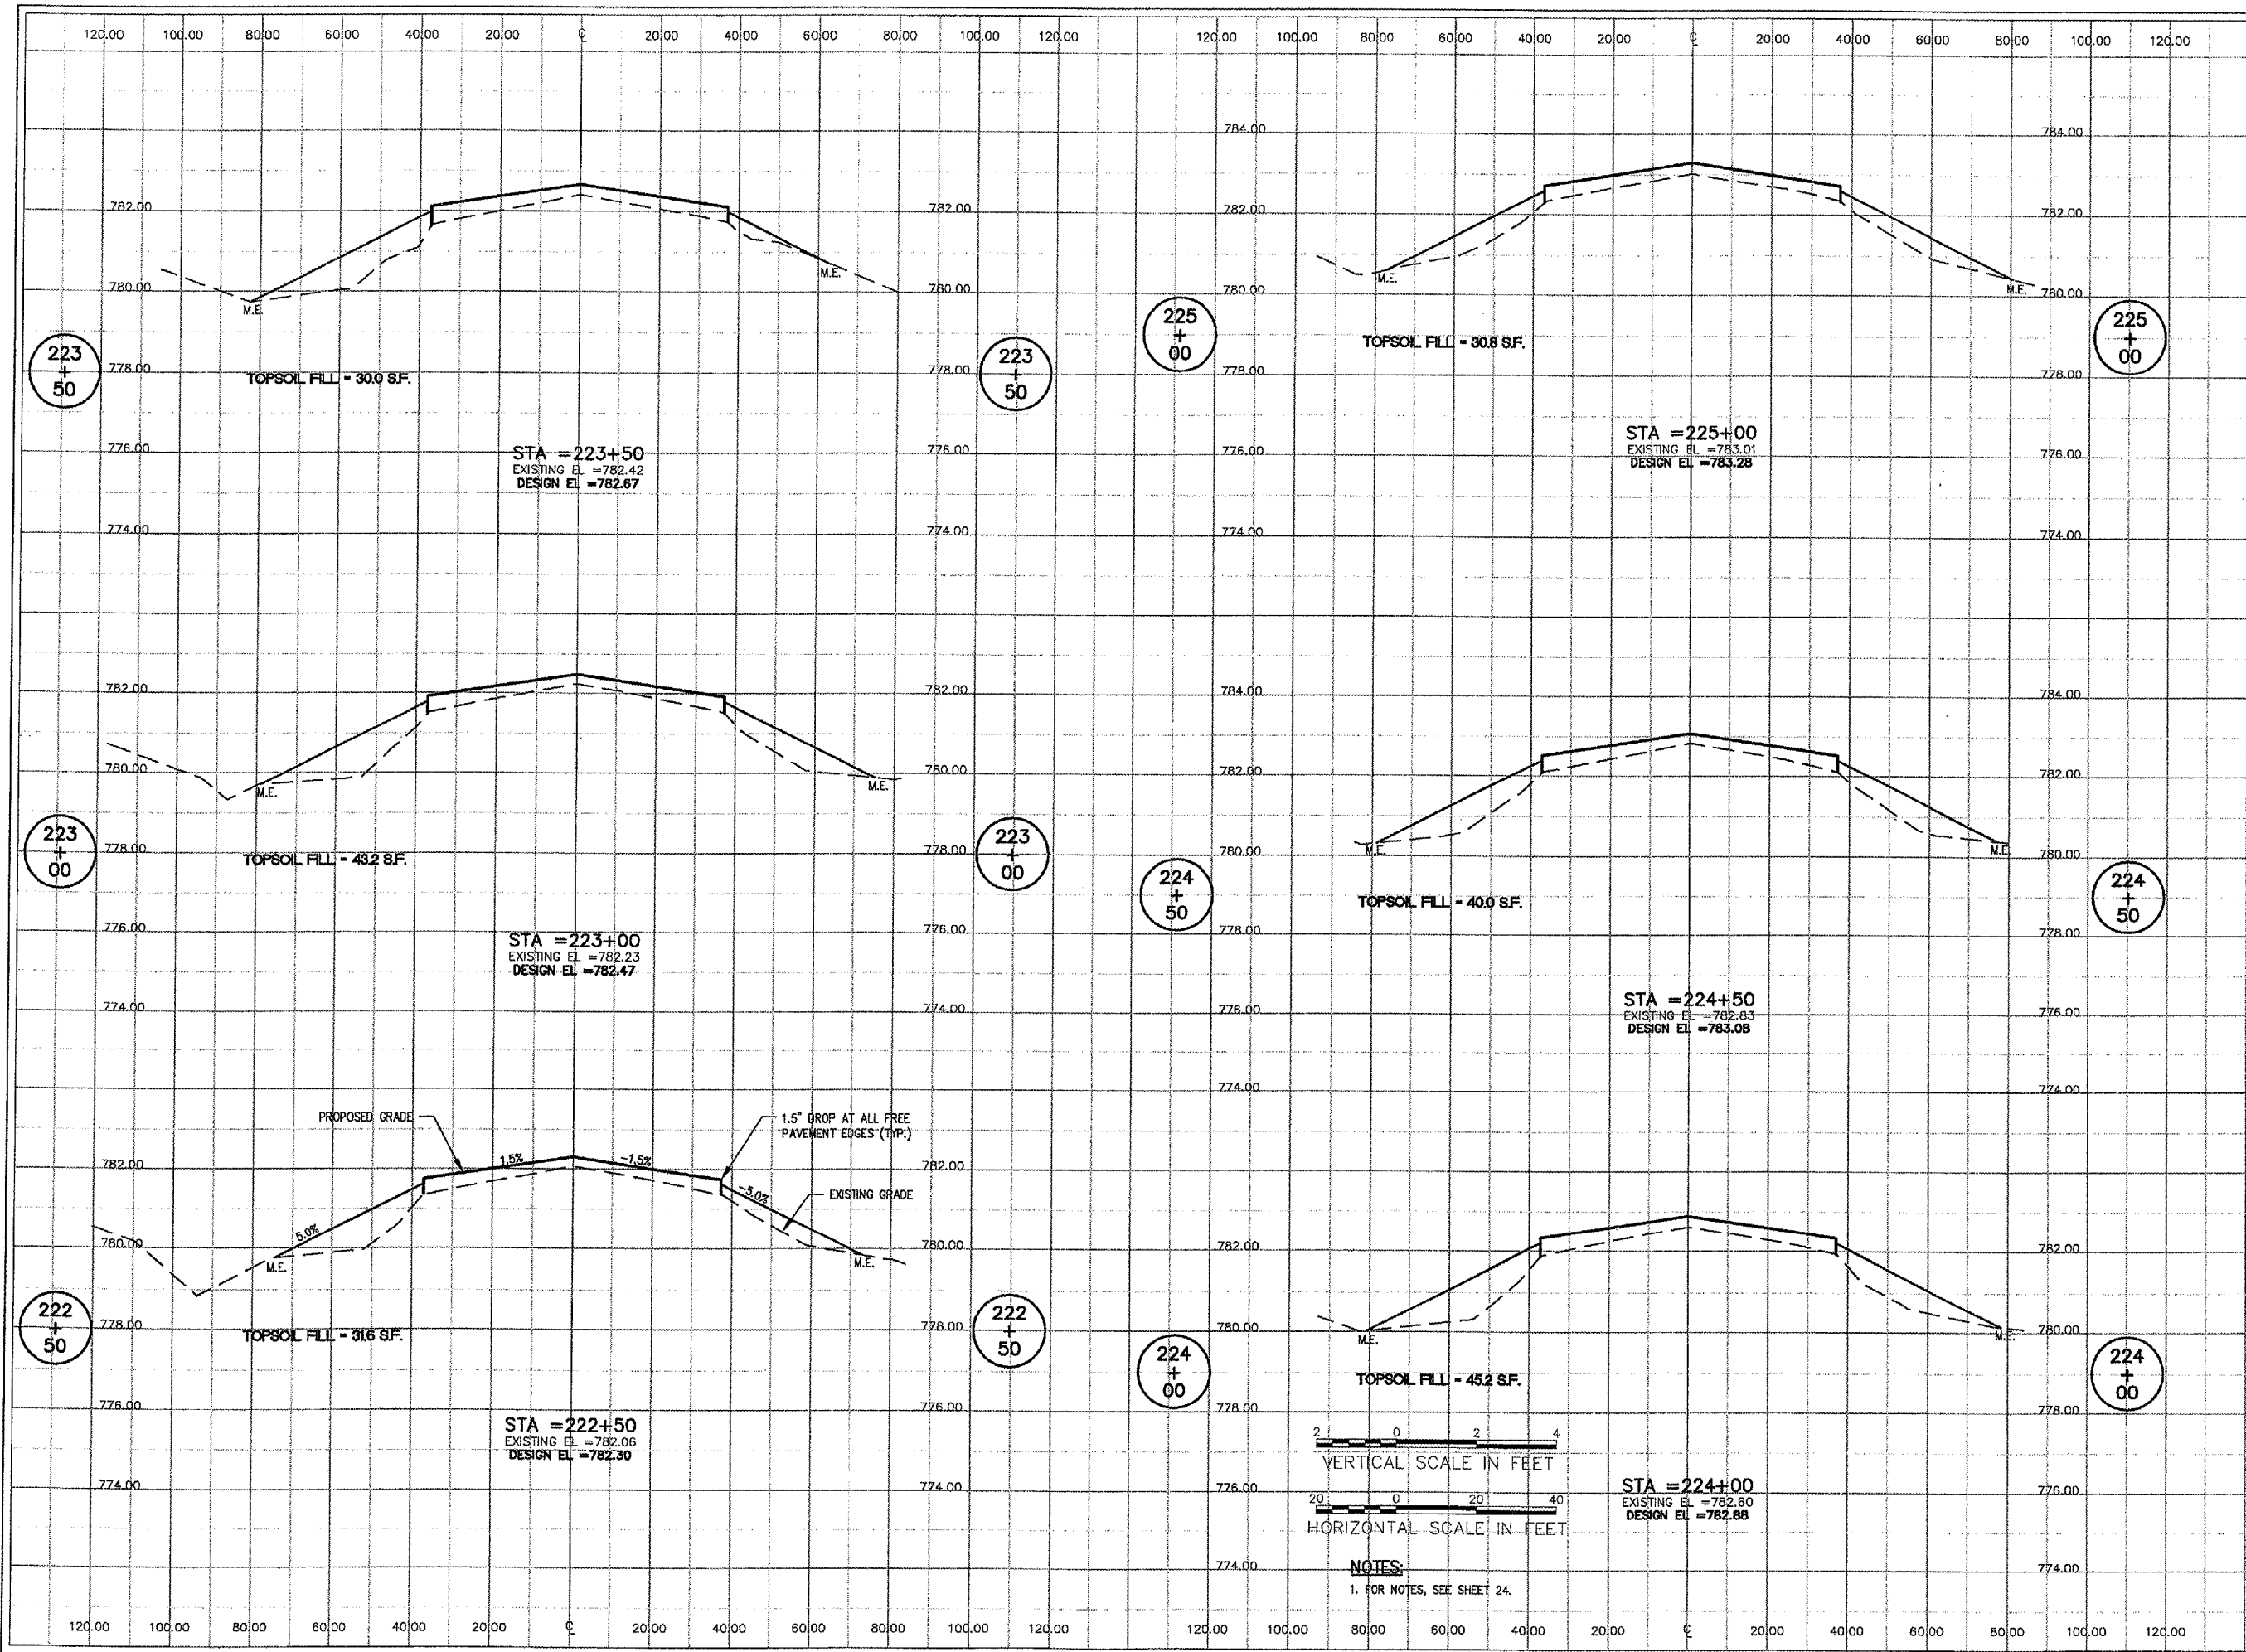

NOTES:
1. FOR NOTES, SEE SHEET 24.

No.	Drawing Issue Description	Date	By

Date: APRIL 20, 2007
Sheet Title:

CROSS SECTIONS
RUNWAY 12-30
STA. 222+50 THRU
STA. 225+00

843-06B8013
 Project Number
 LDH 11/07/06
 Layout By Date
 LDH 11/07/06
 Designed By Date
 RMH 04/20/07
 Reviewed By Date
 LDH
 Drawn By _____ Sheet No. _____