

D1023



HANSON PROFESSIONAL SERVICES INC.

815 Commerce Drive Suite 200
Oak Brook, Illinois 60523
Telephone: 630.990.3800
Fax: 630.990.3801



CITY OF DIXON, ILLINOIS

Post Office Box 386
Dixon, Illinois 61021
Telephone: 815.288.1485

DIXON MUNICIPAL AIRPORT
CHARLES R. WALGREEN FIELD

REPAIR AND OVERLAY
PORTIONS OF RUNWAY 12-30


AIP PROJECT NO. 3-17-0036-B10
IDA PROJECT NO. C73-3686

| No. | Drawing Issue Description | Date | By |
|-----|---------------------------|------|----|
| | | | |
| | | | |
| | | | |
| | | | |
| | | | |
| | | | |

Date
APRIL 20, 2007

Sheet Title
**CROSS SECTIONS
TAXIWAY A
STA. 323+42.75 THRU
STA. 325+25.18**

843-0688013
Project Number
LDH 11/09/06
Layout By Date
LDH 11/09/06
Designed By Date
RMH 04/20/07
Reviewed By Date
LDH
Drawn By _____ Sheet No. _____

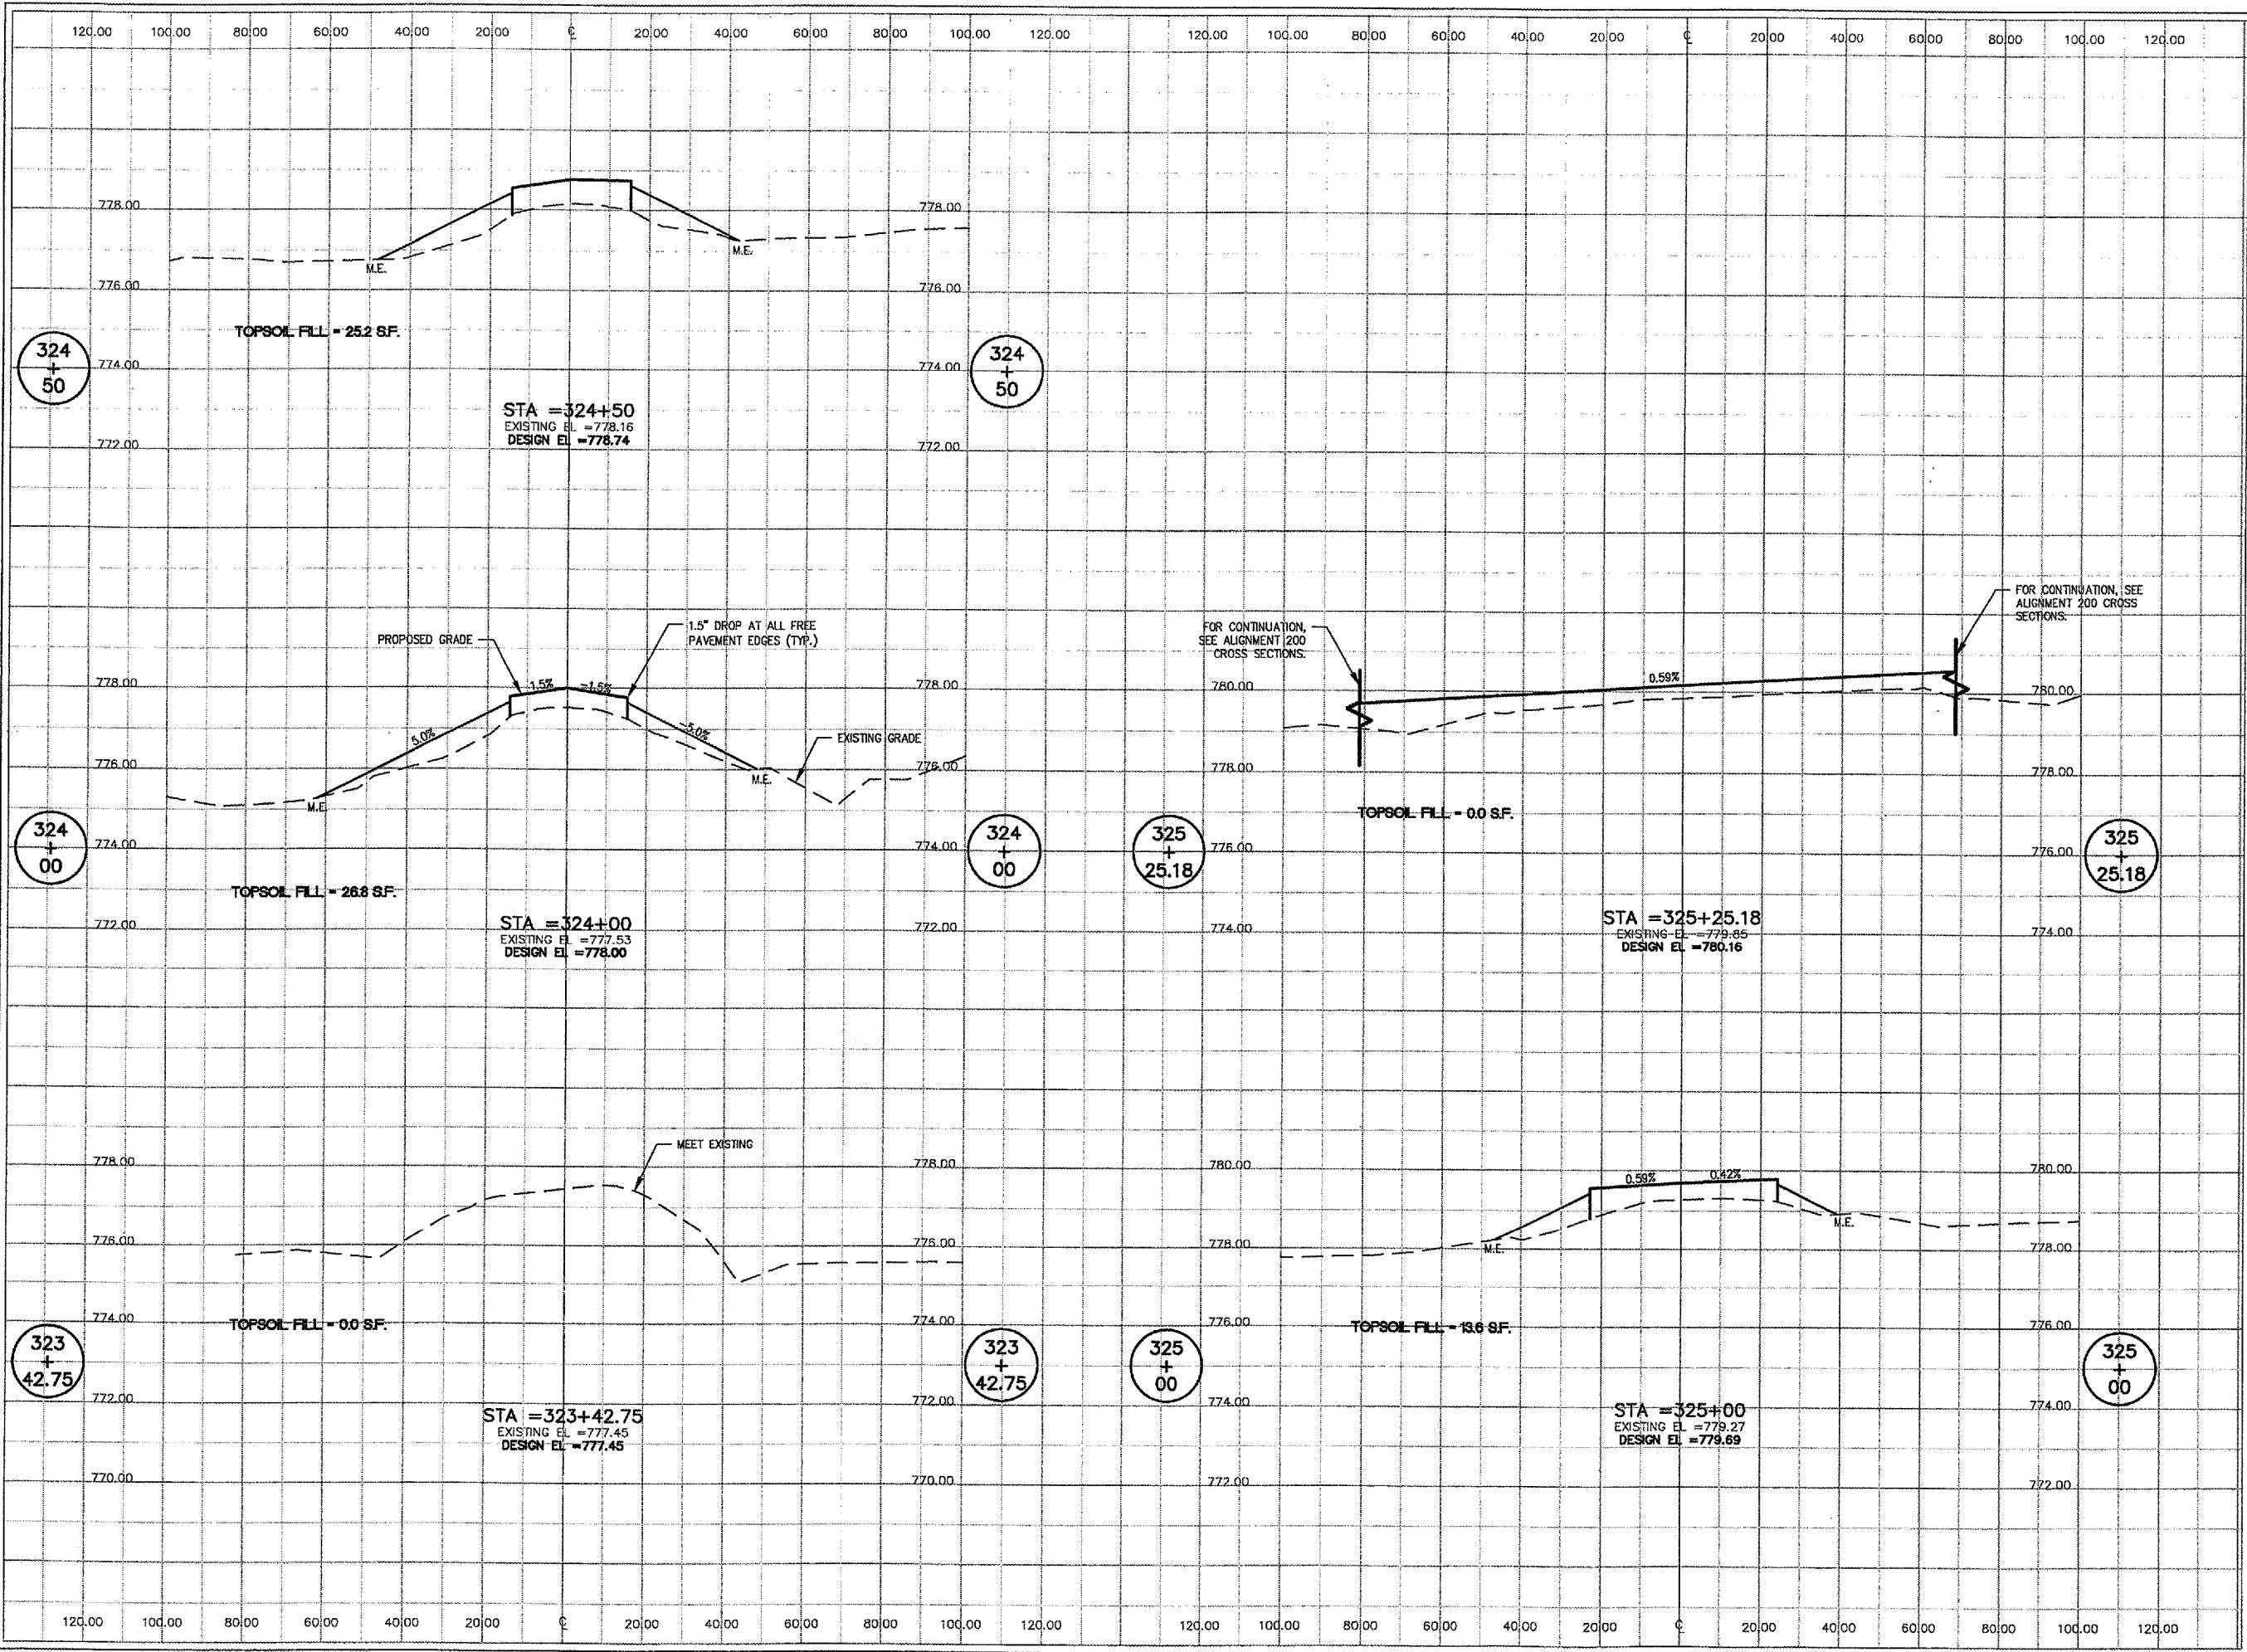

A:\06085\06085\DRAWINGS\06085-33-CROSS SECTIONS JDDING MAY 11, 2007 10:12AM LDH