
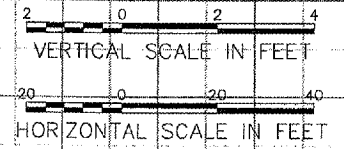


CITY OF DIXON, ILLINOIS
Post Office Box 386
Dixon, Illinois 61021
Telephone: 815.288.1485

DIXON MUNICIPAL AIRPORT
CHARLES R. WALGREEN FIELD

REPAIR AND OVERLAY
PORTIONS OF RUNWAY 12-30

AIP PROJECT NO. 3-17-0036-B10
IDA PROJECT NO. C73-3686

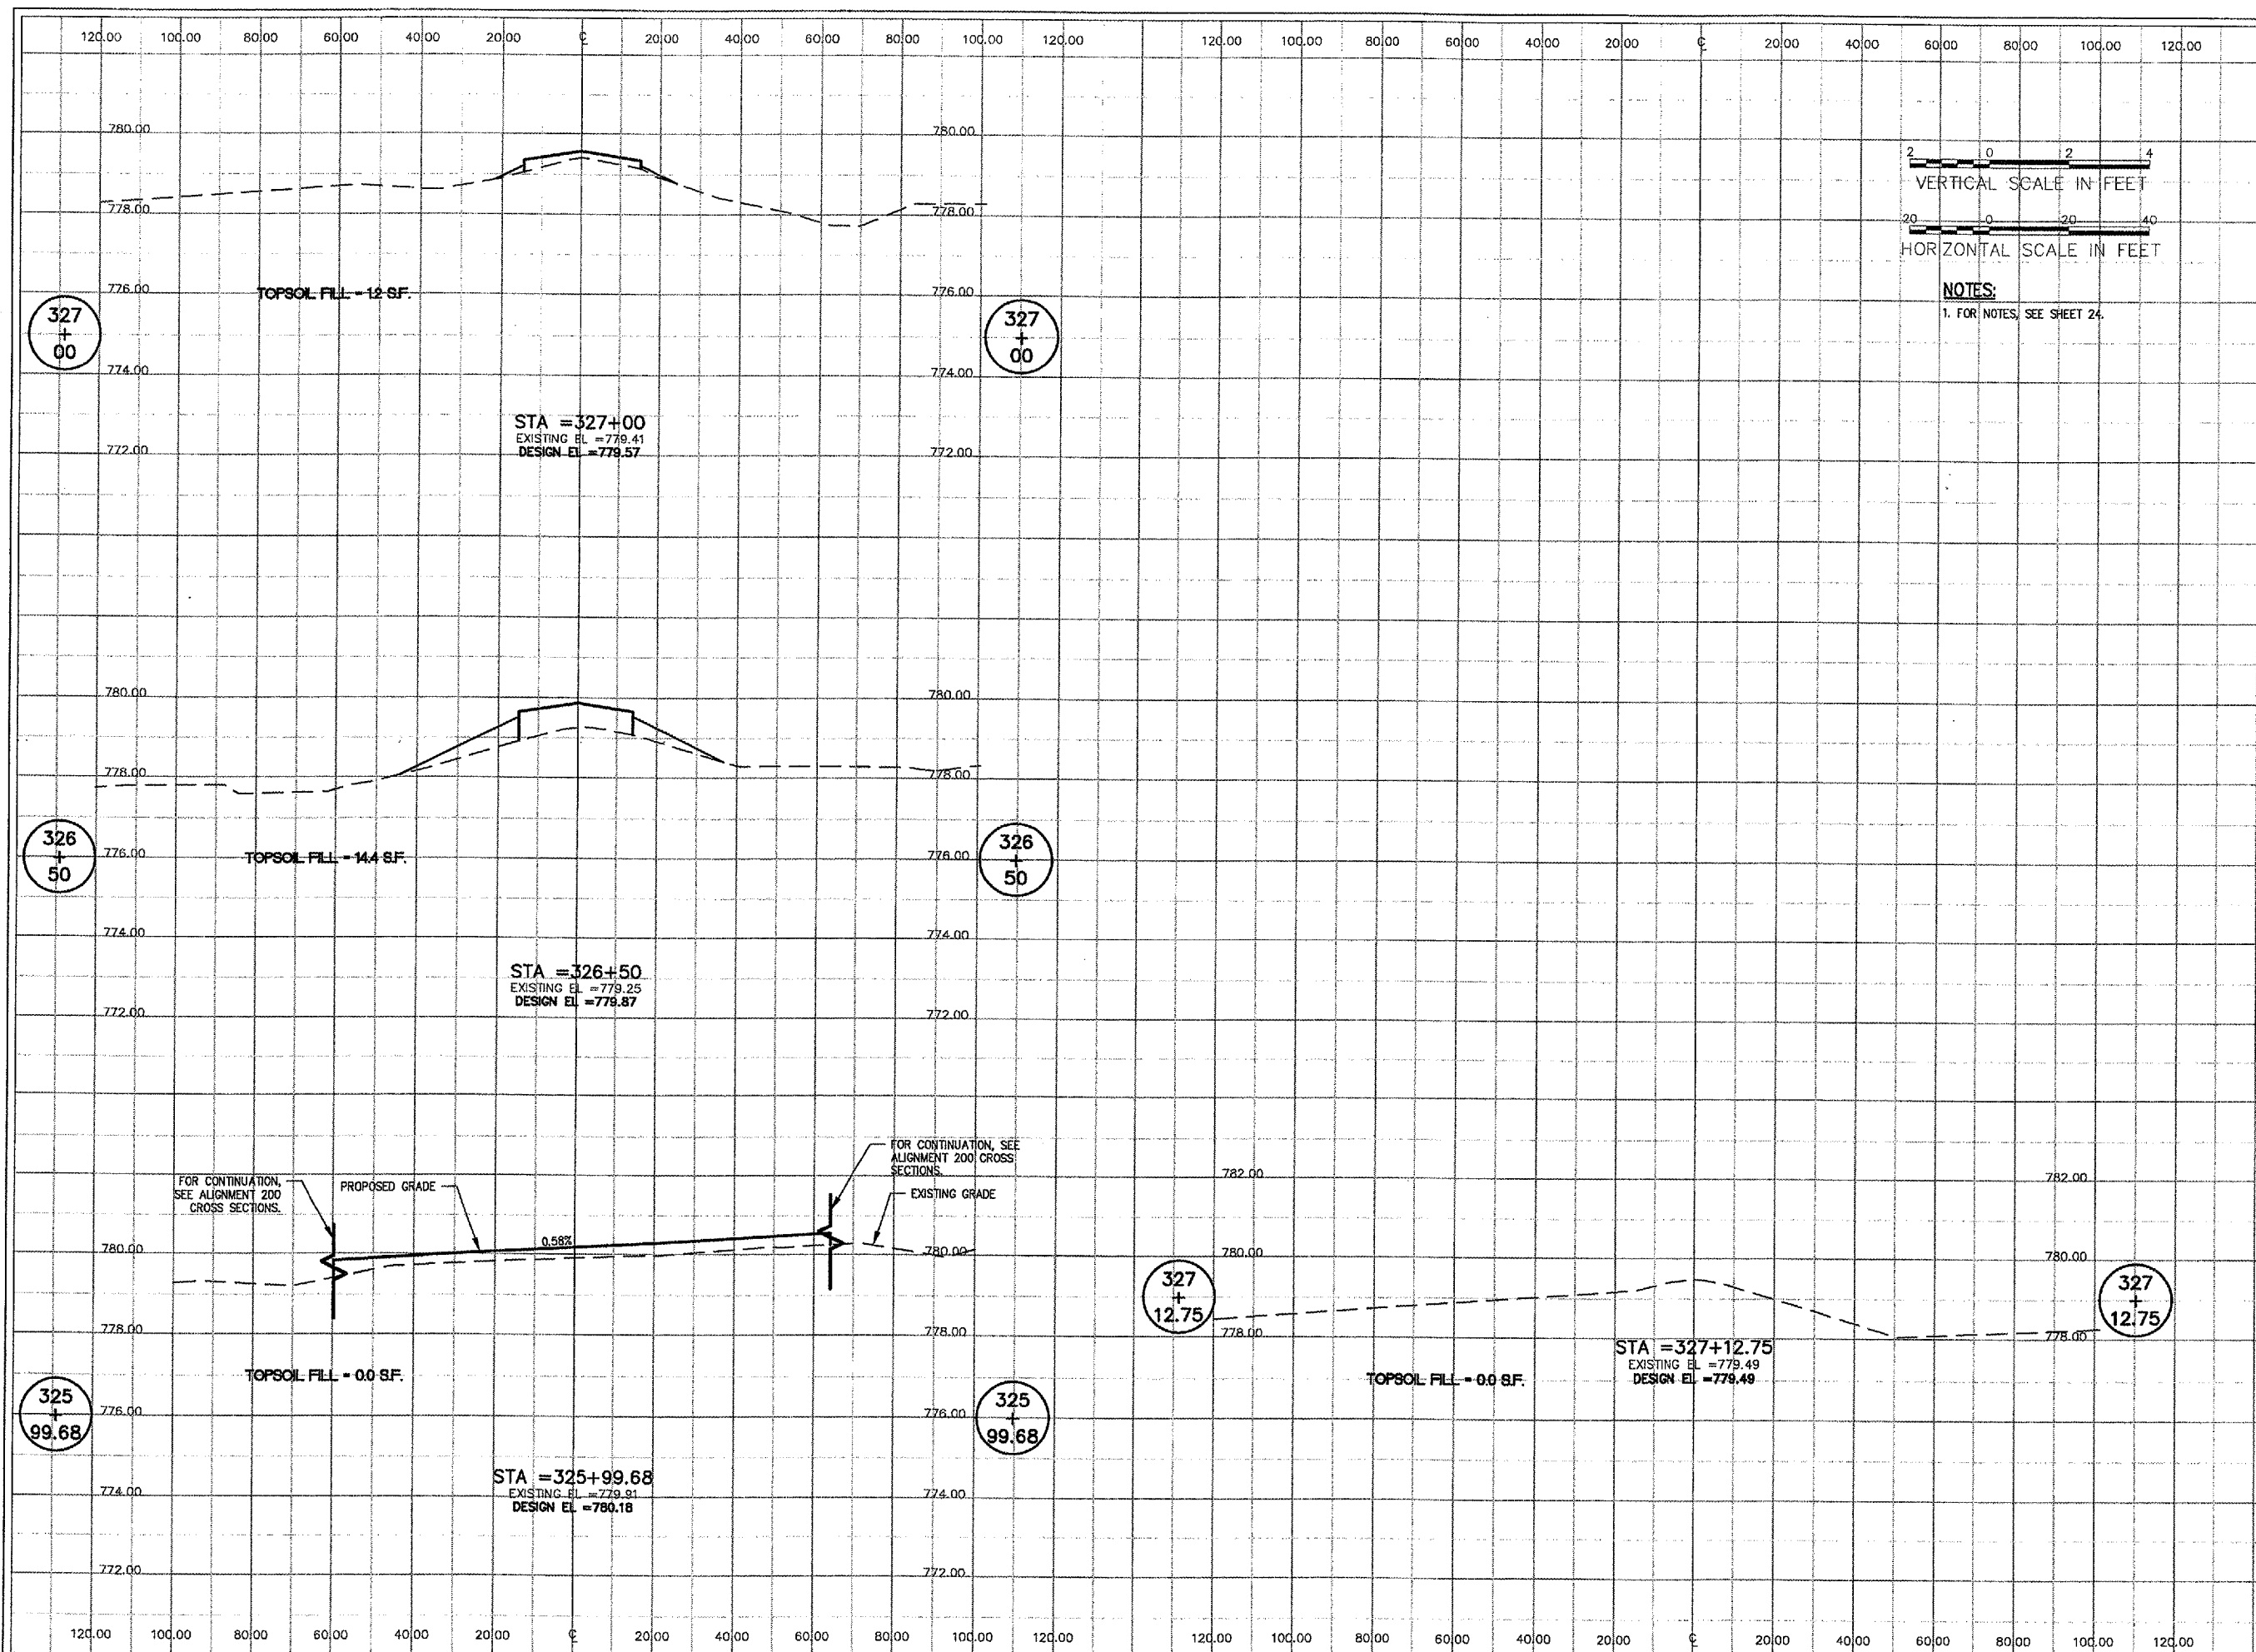

NOTES:
1. FOR NOTES, SEE SHEET 24.

No.	Drawing Issue Description	Date	By

Date: APRIL 20, 2007
Sheet Title:

CROSS SECTIONS
TAXIWAY A
STA. 325+99.68 THRU
STA. 327+12.75

843-0688013
Project Number
LDH 11/09/06
Layout By Date
LDH 11/09/06
Designed By Date
RMH 04/20/07
Reviewed By Date
LDH
Drawn By

A:\06\065\00043\0688013\PARAMS\14-CROSS SECTIONS 300.DWG MAY 11, 2007 10:12AM LDH