



HANSON PROFESSIONAL SERVICES INC.

815 Commerce Drive Suite 200
Oak Brook, Illinois 60523
Telephone: 630.990.3800
Fax: 630.990.3801




CITY OF DIXON, ILLINOIS

Post Office Box 386
Dixon, Illinois 61021
Telephone: 815.288.1485


DIXON MUNICIPAL AIRPORT
CHARLES R. WALGREEN FIELD

REPAIR AND OVERLAY
PORTIONS OF RUNWAY 12-30

AIP PROJECT NO. 3-17-0036-B10
IDA PROJECT NO. C73-3686

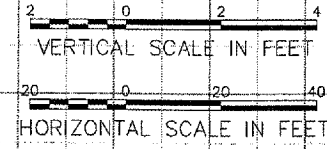

NOTES:
1. FOR NOTES, SEE SHEET 24.

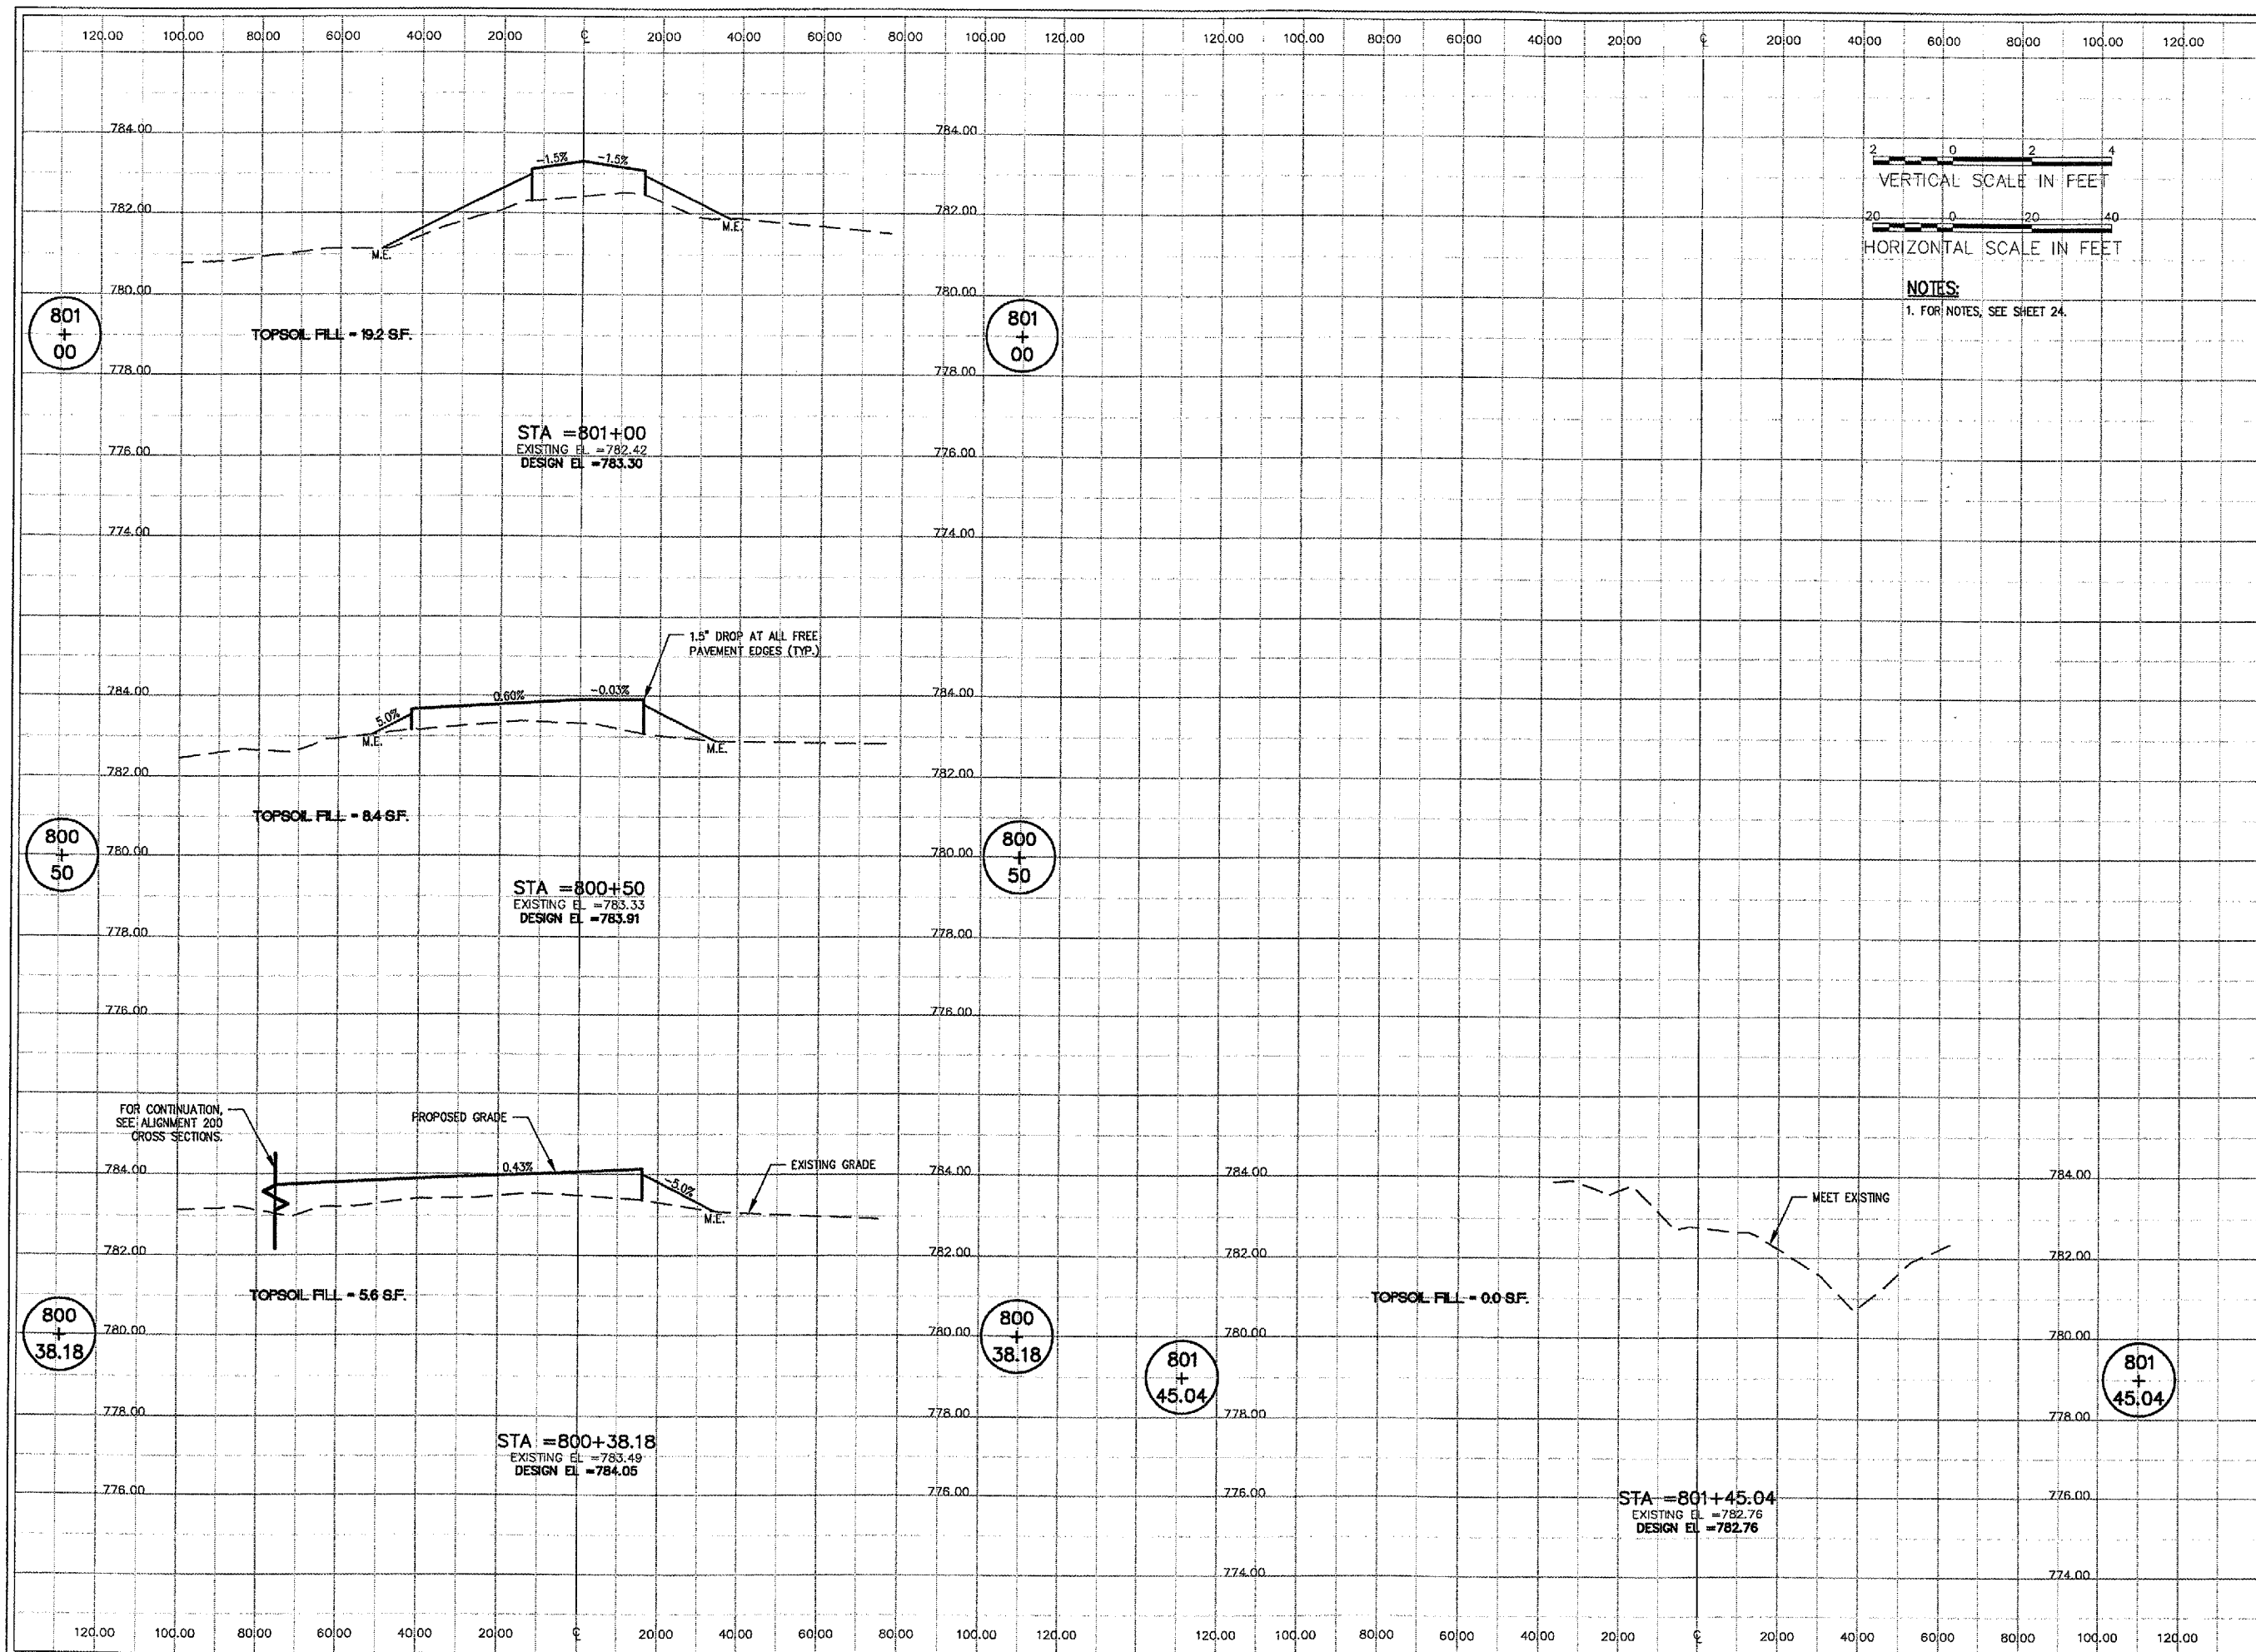

No.	Drawing Issue Description	Date	By

Date: APRIL 20, 2007
Sheet Title:

CROSS SECTIONS
TAXIWAY E
STA 800+38.18 THRU
STA 801+45.04

843-0688013
Project Number
LDH 11/09/06
Layout By Date
LDH 11/09/06
Designed By Date
RMH 04/20/07
Reviewed By Date
LDH
Drawn By

A:\06-025\00943\0688013\DRAWINGS\SHEETS\15-CROSS SECTIONS\800.DWG MAY 11, 2007 10:12AM LDH