



4:106:0685(08843)(088801)(PARAMS)(SHEETS)37-LIGHT ADJUSTMENT PLAN/DWG MAY 14, 2007 2:08PM LDH

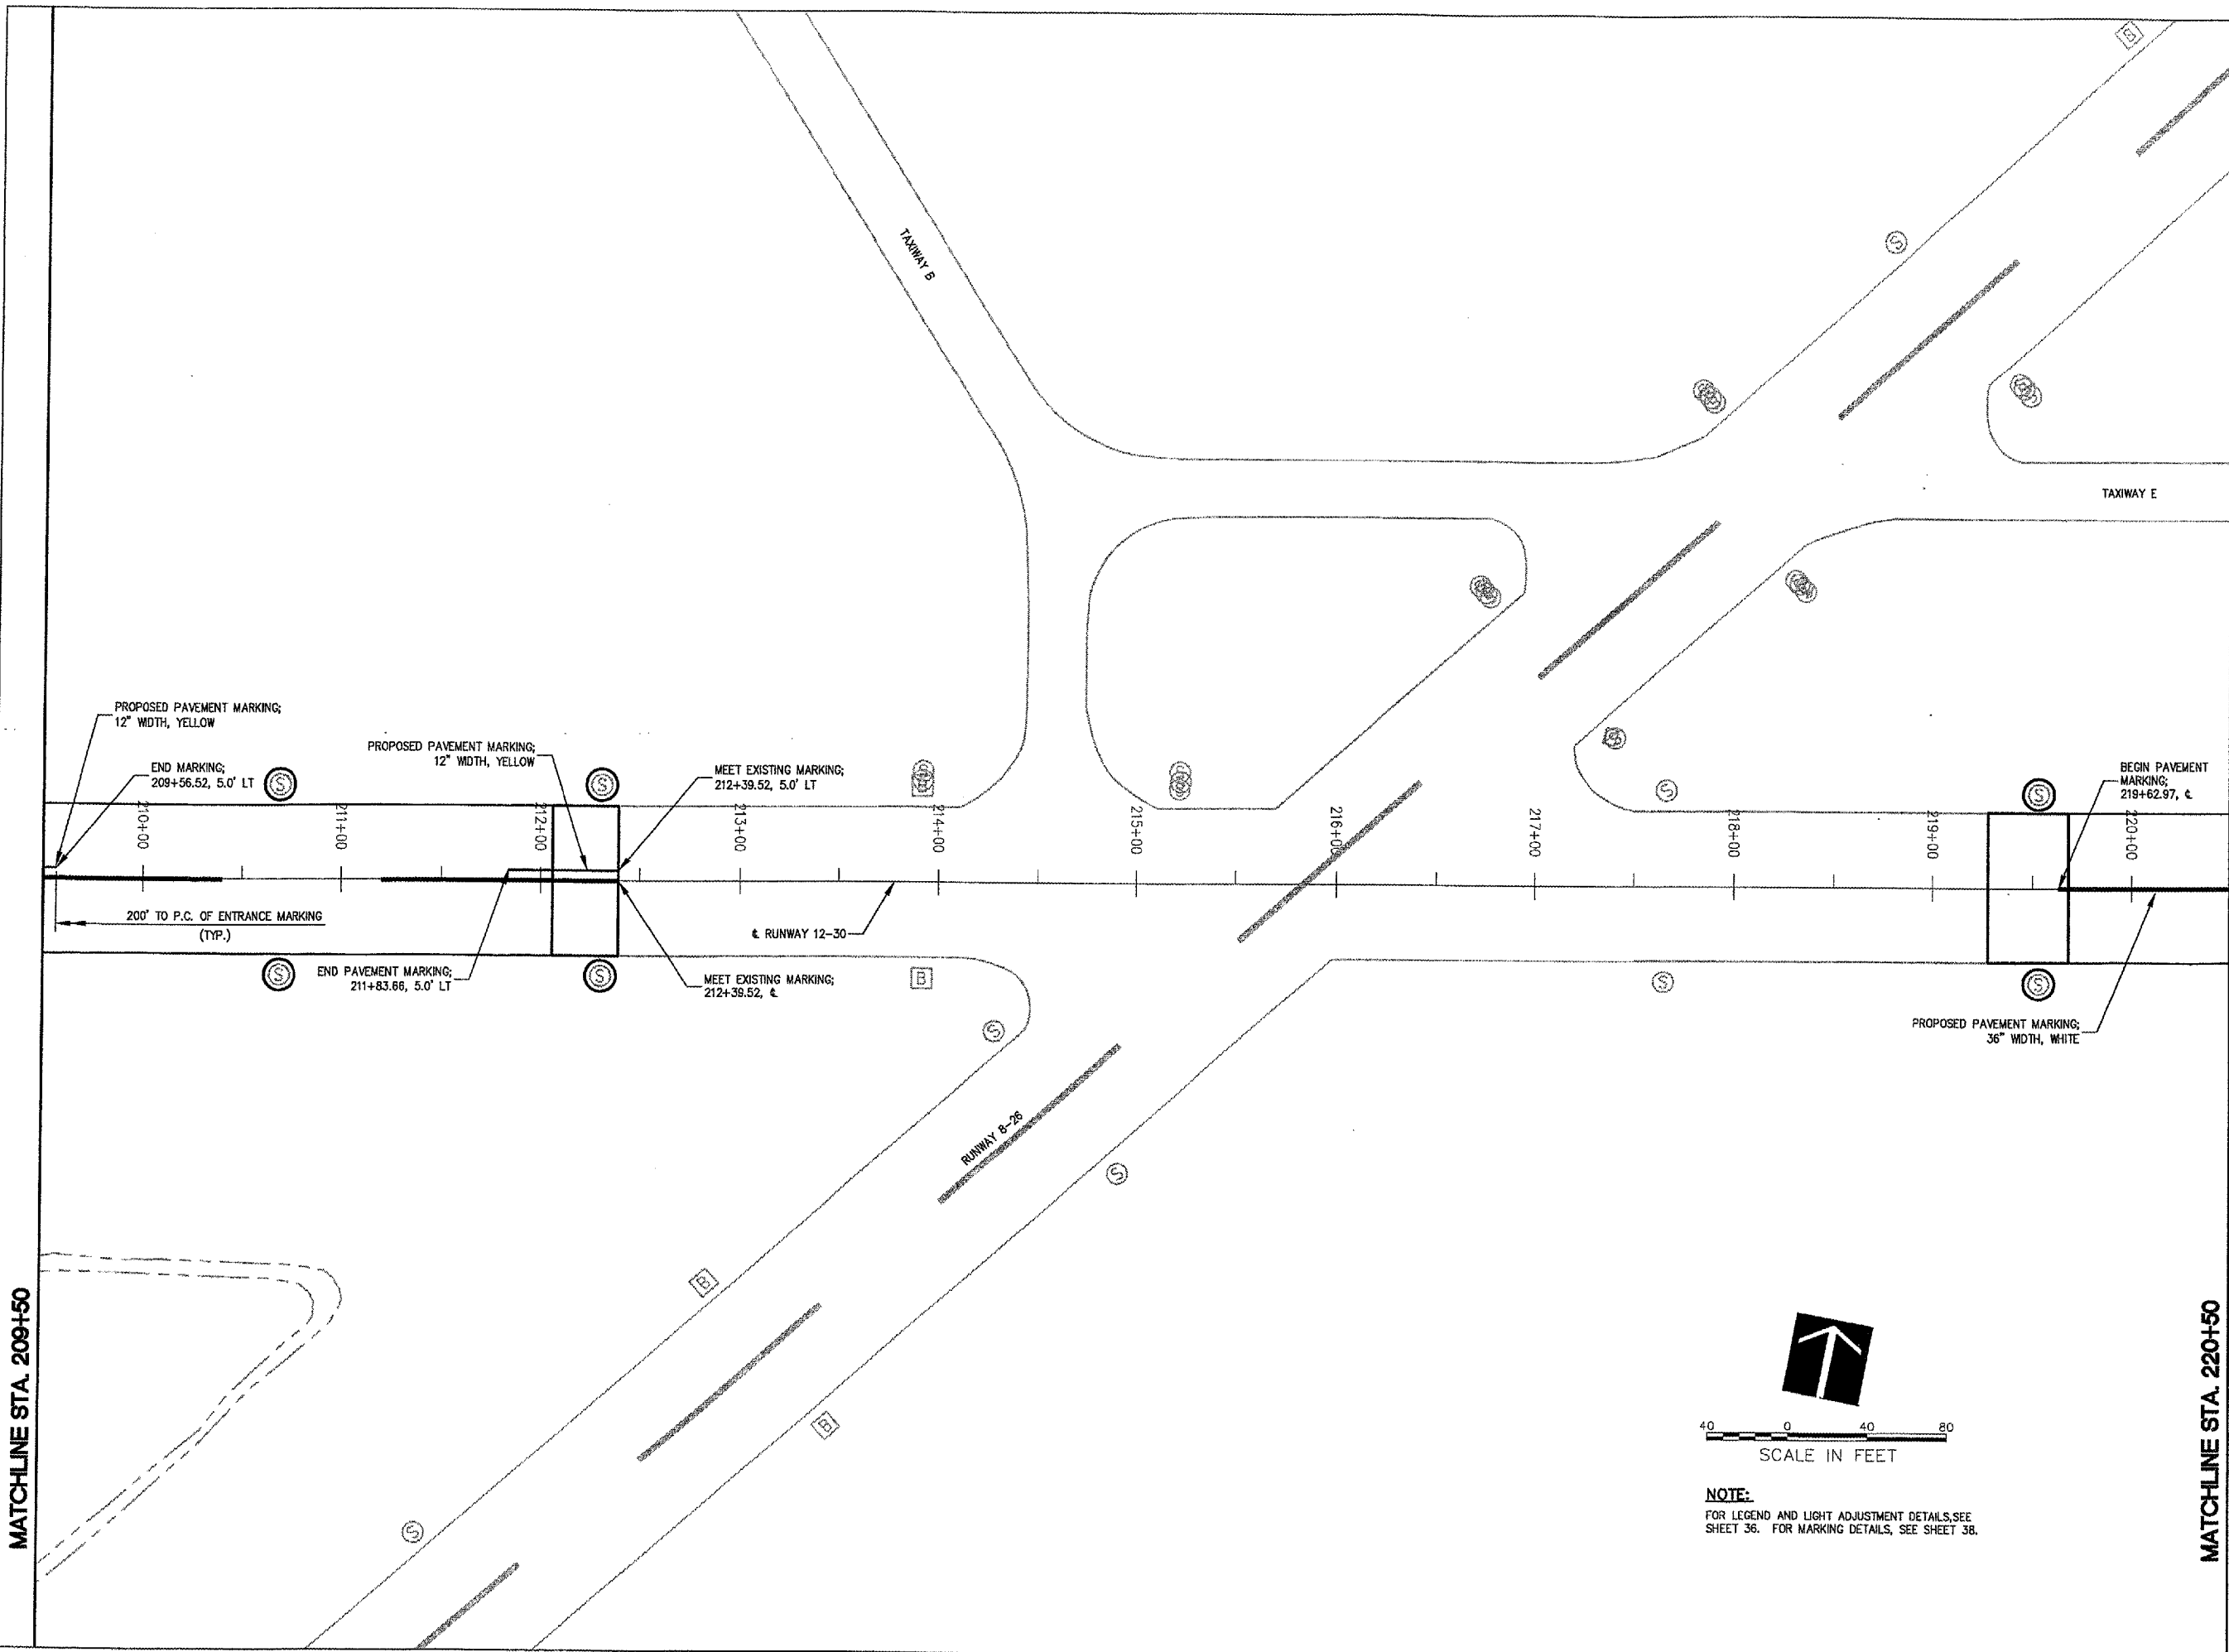

MATCHLINE STA. 209+50

MATCHLINE STA. 220+50

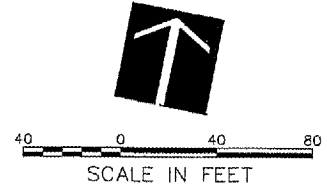


NOTE:
FOR LEGEND AND LIGHT ADJUSTMENT DETAILS, SEE SHEET 36. FOR MARKING DETAILS, SEE SHEET 38.

D1023

HANSON
HANSON PROFESSIONAL SERVICES INC.
815 Commerce Drive Suite 200
Oak Brook, Illinois 60523
Telephone: 630.990.3800
Fax: 630.990.3801

City of Dixon
CITY OF DIXON, ILLINOIS
Post Office Box 386
Dixon, Illinois 61021
Telephone: 815.288.1485

**DIXON MUNICIPAL AIRPORT
CHARLES R. WALGREEN FIELD**
REPAIR AND OVERLAY
PORTIONS OF RUNWAY 12-30
AIP PROJECT NO. 3-17-0036-B10
IDA PROJECT NO. C73-3686

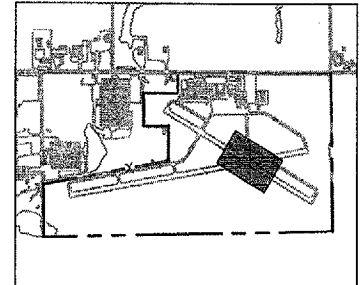

No.	Drawing Issue Description	Date	By

Date: APRIL 20, 2007

Sheet Title:
**LIGHT ADJUSTMENT AND
MARKING PLAN
RUNWAY 12-30
STA 209+50 THRU
STA 220+50**

Project Number:
843-06B8013

LDH 12/01/06
LDH 12/01/06
RMH 04/20/07
LDH

37