



HANSON PROFESSIONAL SERVICES INC.

815 Commerce Drive, Suite 200
Oak Brook, Illinois 60523
Telephone: 630.990.3800
Fax: 630.990.3801

Illinois Professional Design Firm
Registration No. 184-001084

© Copyright Hanson Professional Service Inc. 2007




JOLIET REGIONAL PORT DISTRICT

1 George Michas Drive
Romeoville, Illinois 60446
Telephone: 815.838.9497
Fax: 815.838.9524

REMOVE AND REPLACE PORTIONS
OF RUNWAY 9-27 AND TAXIWAY C

AIP PROJECT NO. 3-17-0140-B41
IDA PROJECT NO. LOT-3709

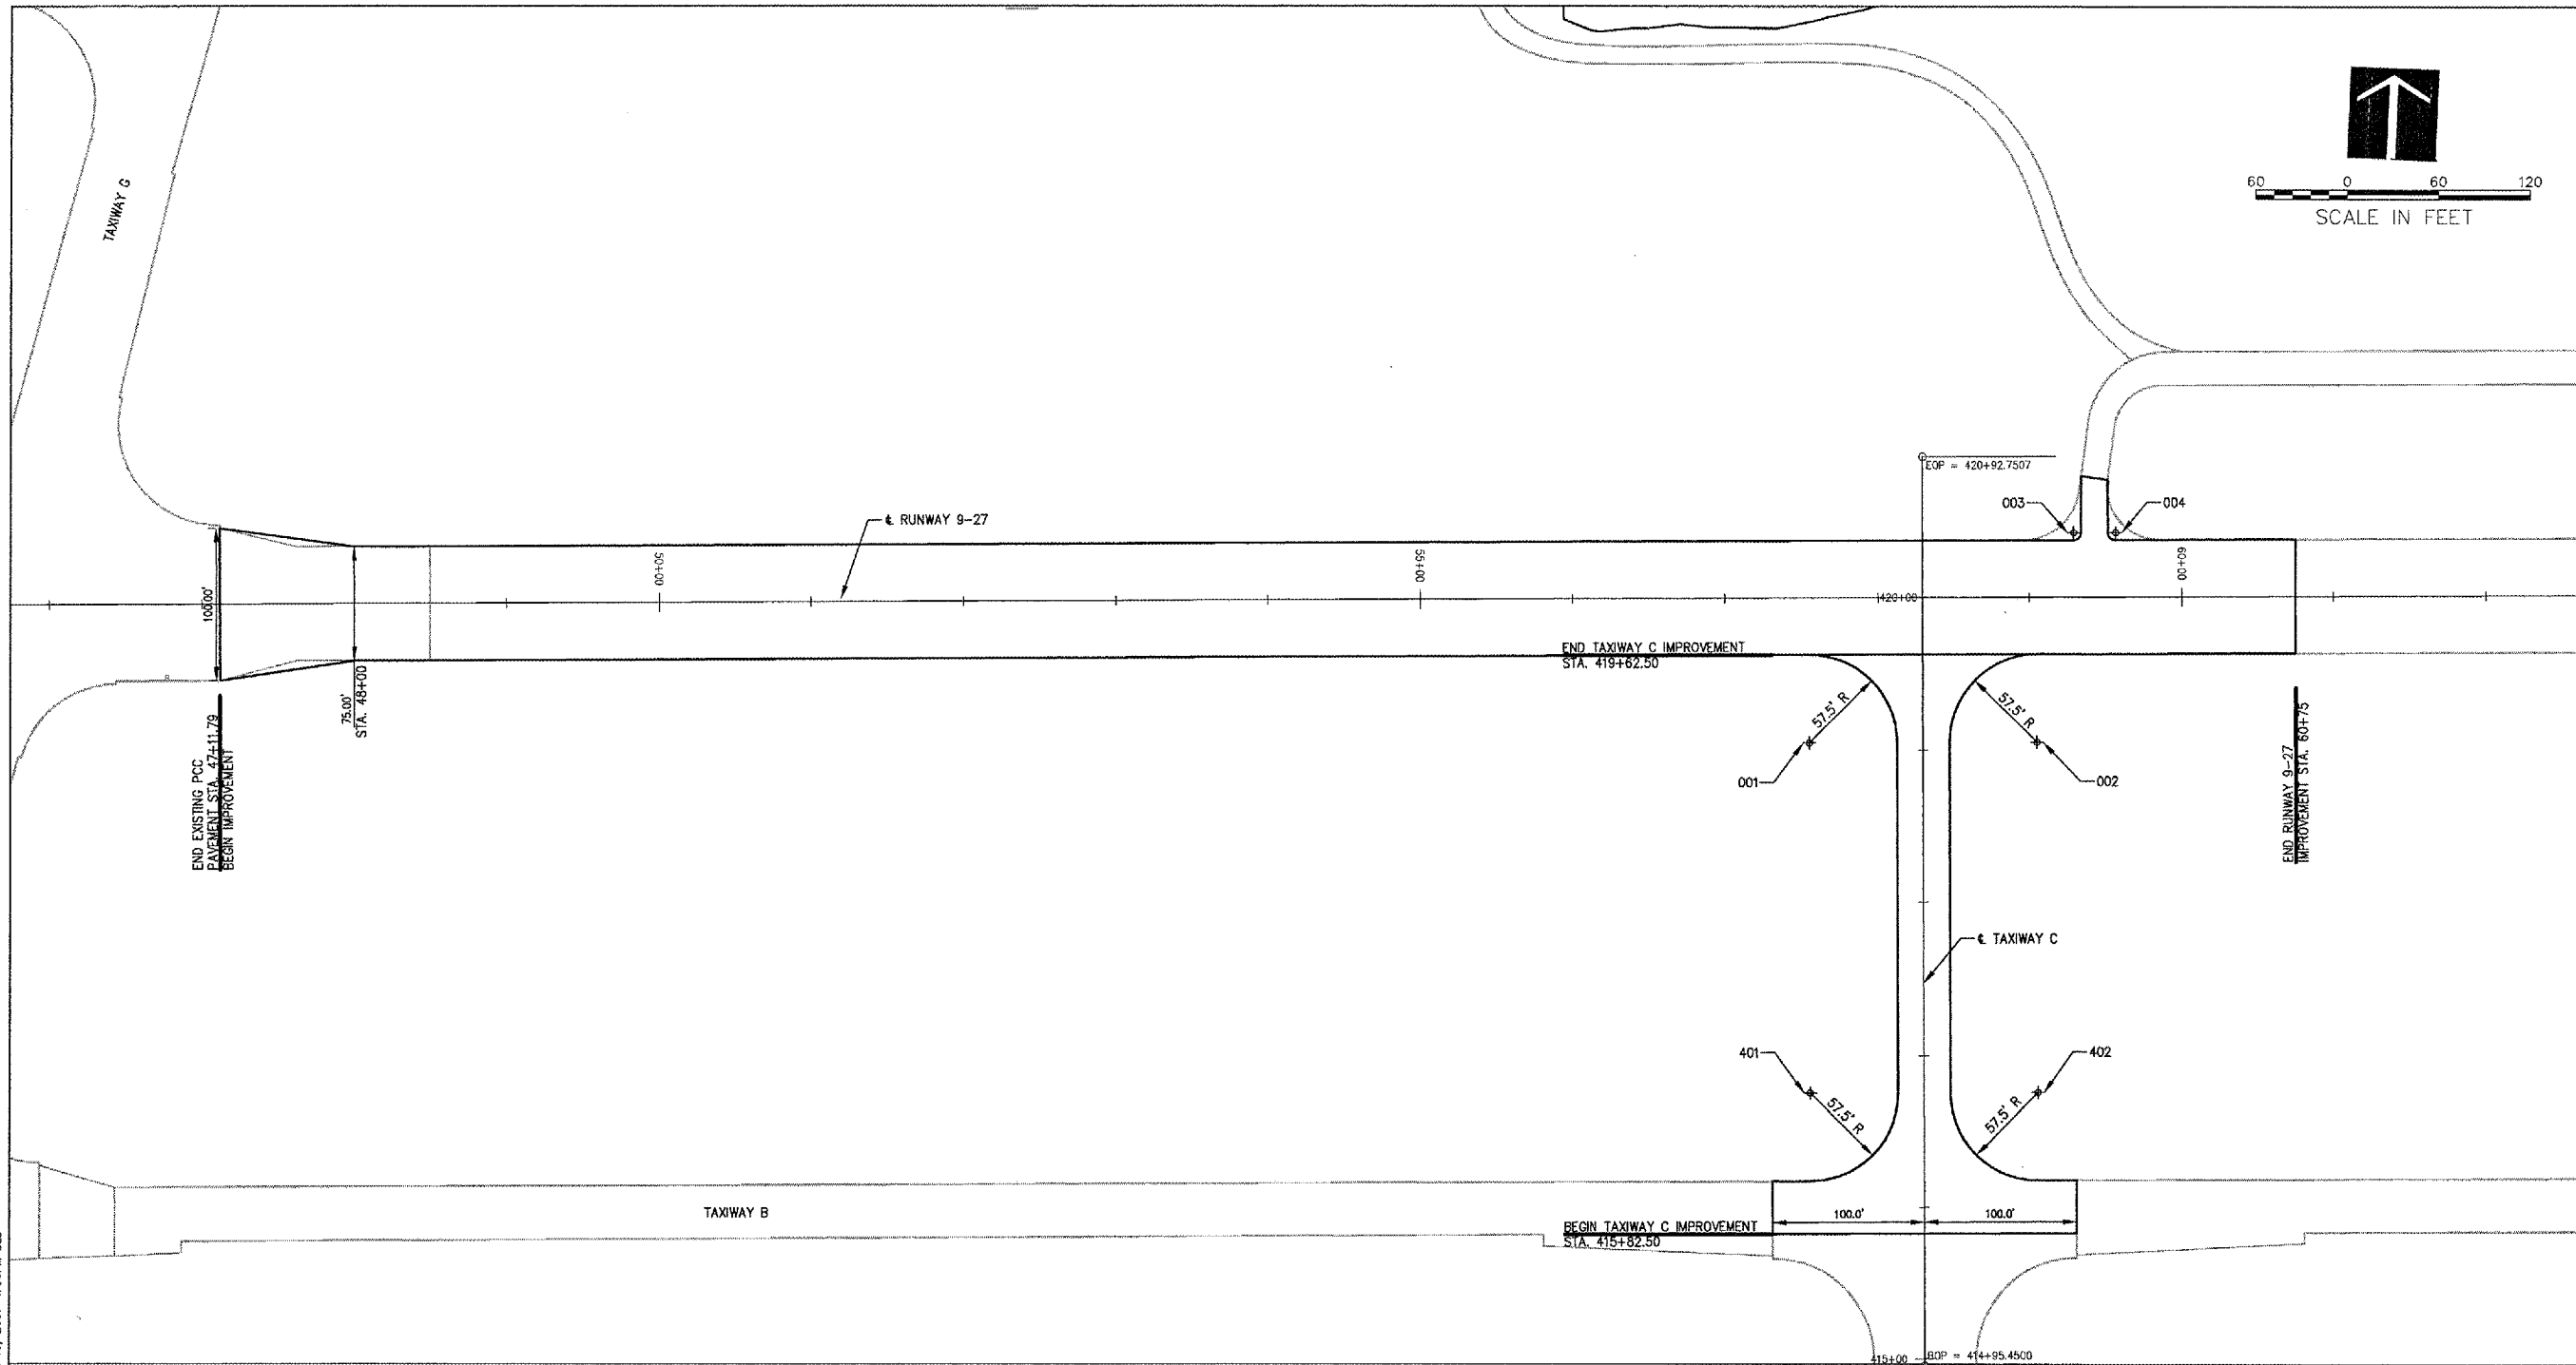

P:\07\0051\00640\0780053\DRAWINGS\SHEETS\06-ALIGNMENT & CURVE DATA\DWG JAN 19, 2007 4:36PM BLB

ALIGNMENT DATA

DESCRIPTION	STATION	PROJECT COORDINATES	
		NORTHING	EASTING
BEGINNING OF ALIGNMENT 000	45+00	1,799,938.24	1,048,958.68
END OF ALIGNMENT 000	65+00	1,800,022.84	1,050,956.89
BEGINNING OF ALIGNMENT 400	415+00	1,799,494.95	1,050,308.64
END OF ALIGNMENT 400	421+00	1,800,094.41	1,050,283.26

CURVE DATA

CURVE #	CENTER	P.C.	P.T.
001	57+55	57+55	58+12.50
	95.0' RT (57.5' RADIUS)	37.5' RT EL. = 667.67	95.0' RT EL. = 667.23
002	59+05	58+47.50	59+05
	95.0' RT (57.5' RADIUS)	95.0' RT EL. = 667.23	37.5' RT EL. = 667.82
003	59+29.16	59+29.16	59+34.16
	42.5' LT (5.0' RADIUS)	37.5' LT EL. = 667.83	42.5' LT EL. = 667.71
004	59+56.66	59+51.66	59+56.66
	42.5' LT (5.0' RADIUS)	42.5' LT EL. = 667.74	37.5' LT EL. = 667.84
401	416+75	416+17.50	416+75
	75.0' LT (57.5' RADIUS)	75.0' LT EL. = 666.35	17.5' LT EL. = 666.46
402	416+75	416+17.50	416+75
	75.0' RT (57.5' RADIUS)	75.0' RT EL. = 666.54	17.5' RT EL. = 666.46

NOTE:
ALIGNMENTS ARE BASED ON PROJECT COORDINATES.

No.	Drawing Issue Description	Date	By

Date
JUNE 18, 2007
Sheet Title

ALIGNMENT AND CURVE DATA

840-07B8053	
Project Number	LDH 06/11/07
Layout By	Date
LDH 06/11/07	
Designed By	Date
RMH 06/18/07	
Reviewed By	Date
LDH	
Drawn By	Sheet No.