



HANSON PROFESSIONAL SERVICES INC.

815 Commerce Drive, Suite 200
Oak Brook, Illinois 60523
Telephone: 630.990.3800
Fax: 630.990.3801

Illinois Professional Design Firm
Registration No. 184-001084

© Copyright Hanson Professional Service Inc. 2007




JOLIET REGIONAL PORT DISTRICT

1 George Michas Drive
Romeoville, Illinois 60446
Telephone: 815.838.9497
Fax: 815.838.9524

REMOVE AND REPLACE PORTIONS
OF RUNWAY 9-27 AND TAXIWAY C


AIP PROJECT NO. 3-17-0140-B41
IDA PROJECT NO. LOT-3709

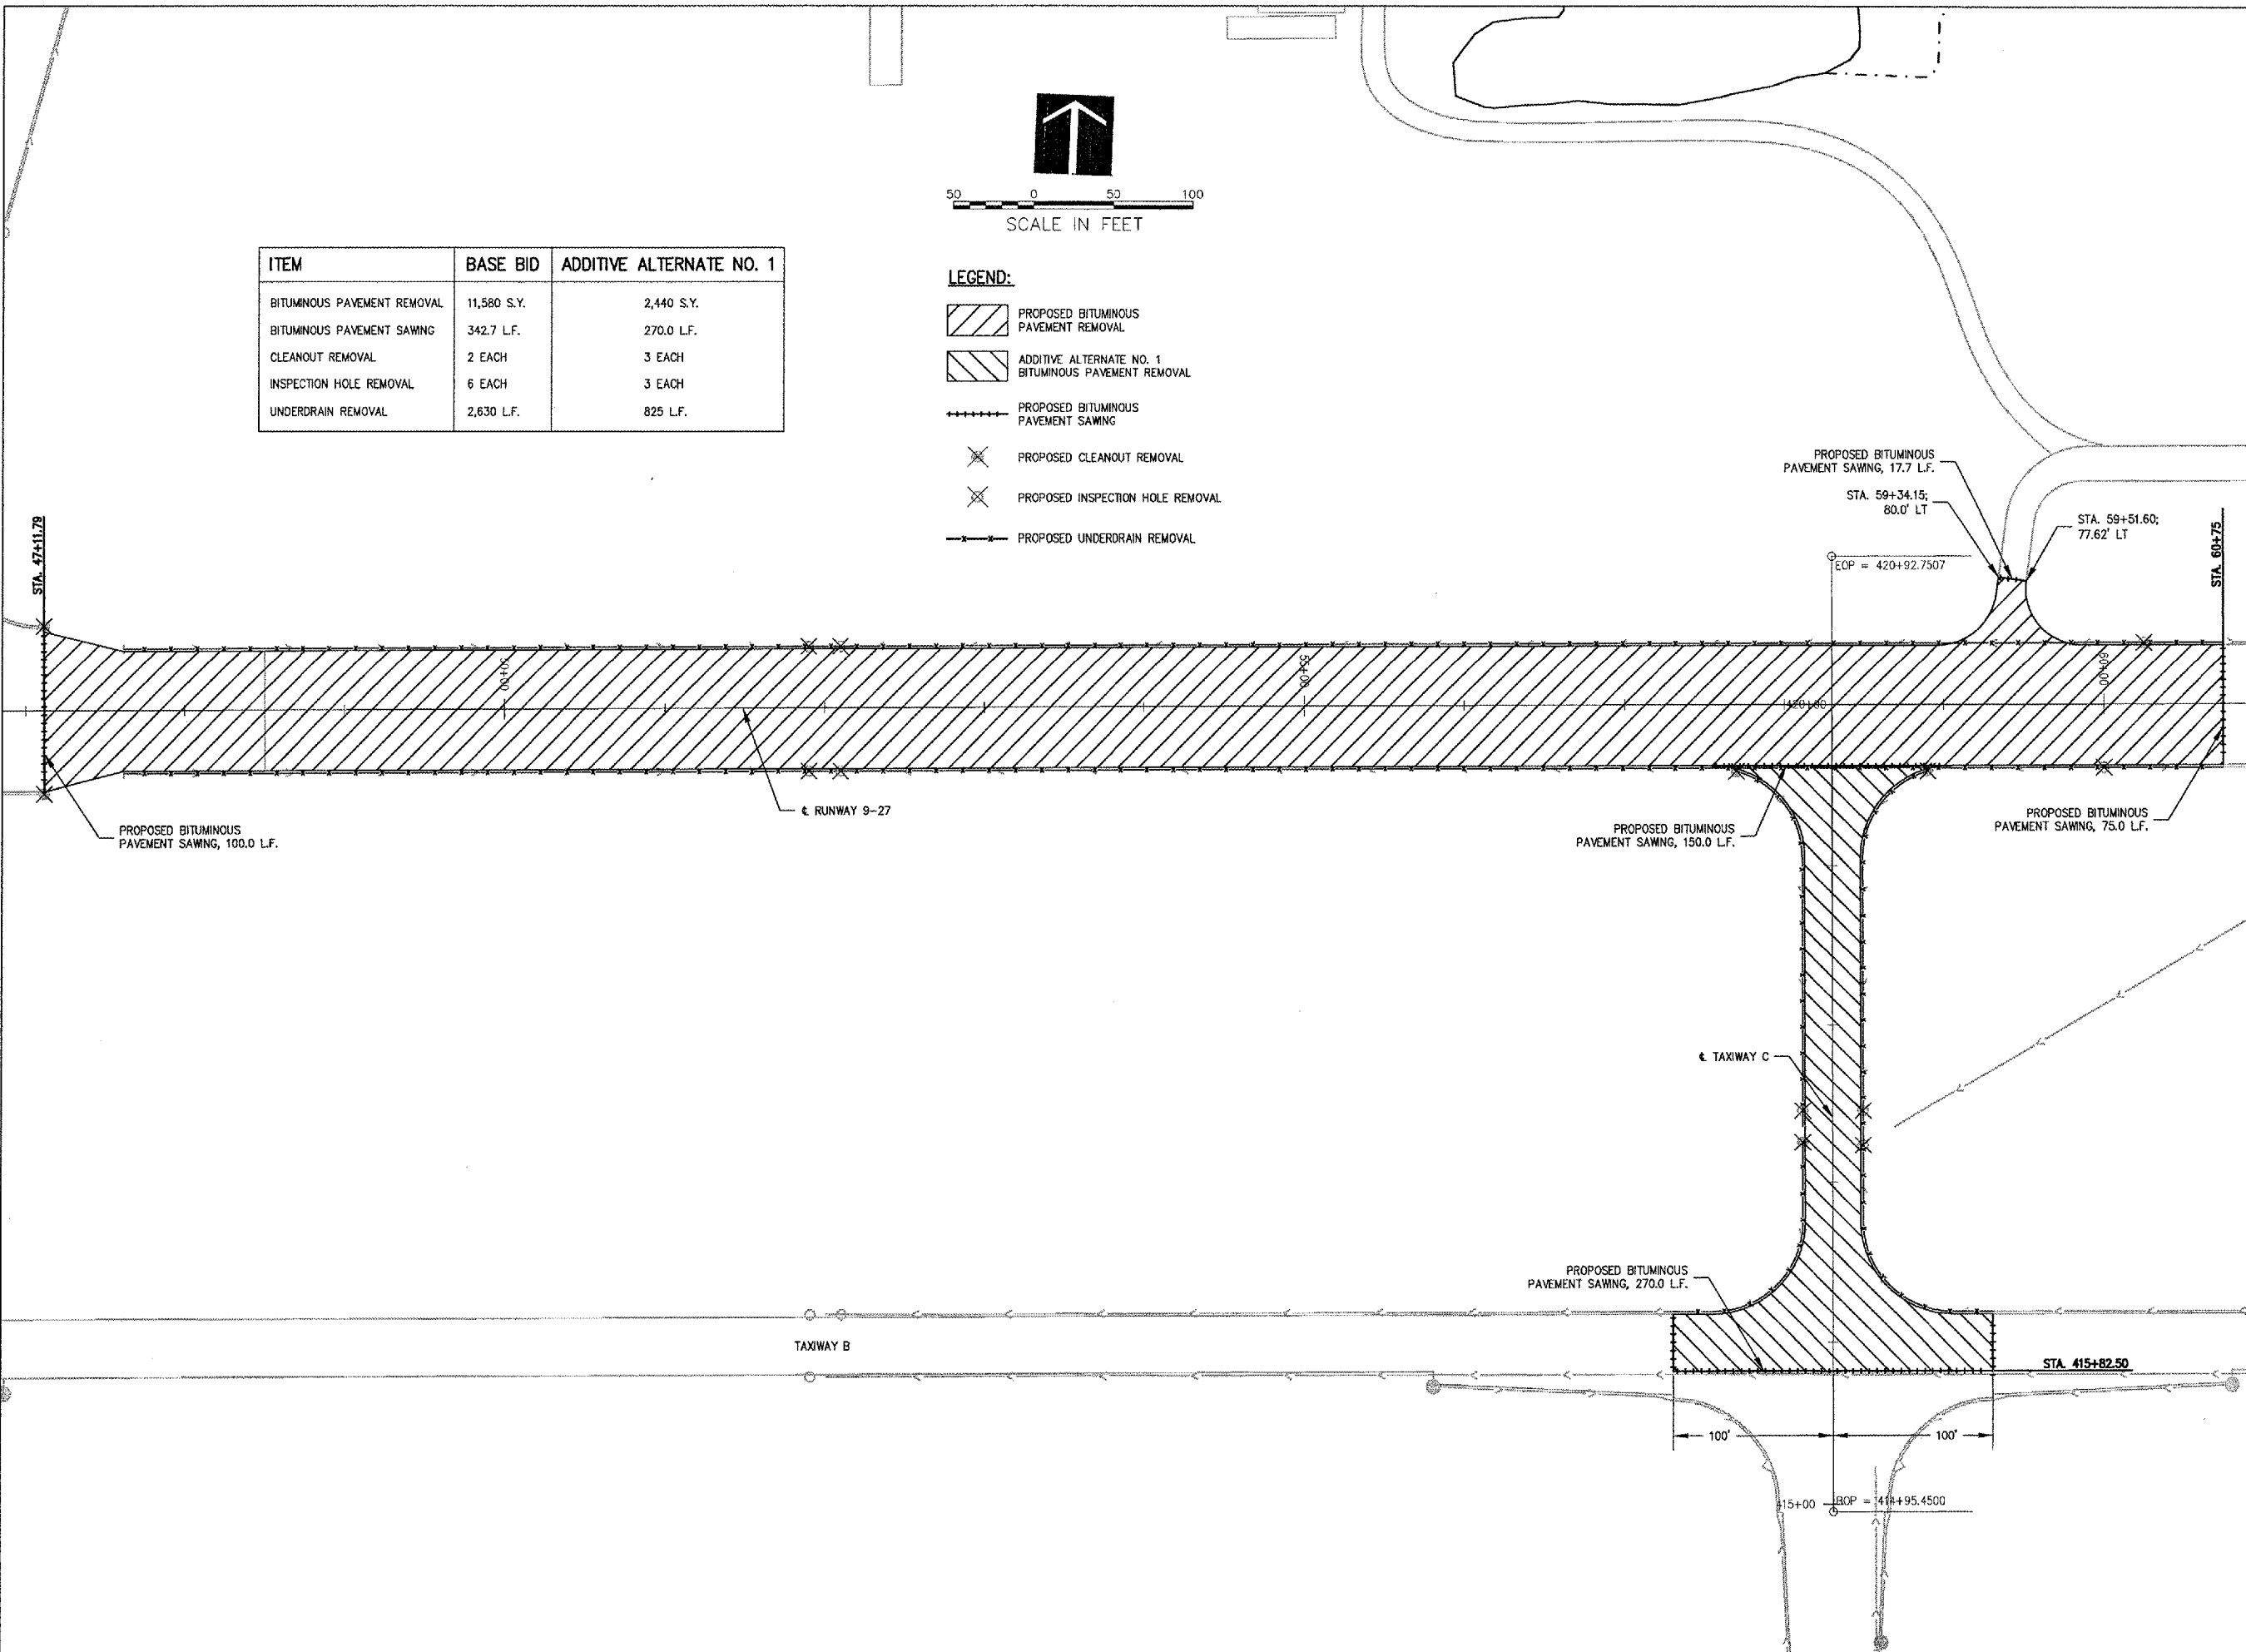

ITEM	BASE BID	ADDITIVE ALTERNATE NO. 1
BITUMINOUS PAVEMENT REMOVAL	11,580 S.Y.	2,440 S.Y.
BITUMINOUS PAVEMENT SAWING	342.7 L.F.	270.0 L.F.
CLEANOUT REMOVAL	2 EACH	3 EACH
INSPECTION HOLE REMOVAL	6 EACH	3 EACH
UNDERDRAIN REMOVAL	2,630 L.F.	825 L.F.

LEGEND:

- PROPOSED BITUMINOUS PAVEMENT REMOVAL
- ADDITIVE ALTERNATE NO. 1 BITUMINOUS PAVEMENT REMOVAL
- PROPOSED BITUMINOUS PAVEMENT SAWING
- PROPOSED CLEANOUT REMOVAL
- PROPOSED INSPECTION HOLE REMOVAL
- PROPOSED UNDERDRAIN REMOVAL

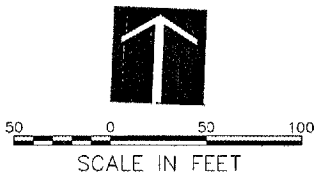

No.	Drawing Issue	Description	Date	By

Date
JUNE 18, 2007
Sheet Title

**SAWCUT AND
REMOVAL PLAN**

Project Number	840-07B8053
Layout By	LDH
Date	06/01/07
Designed By	LDH
Date	06/01/07
Reviewed By	RMH
Date	06/18/07
Drawn By	LDH
Sheet No.	7

I:\2005\000401078053\DRAWINGS\SHEETS 07-REMOVAL\PLANNING JUN 19, 2007 4:30PM.BLB