



HANSON PROFESSIONAL SERVICES INC.

815 Commerce Drive, Suite 200
Oak Brook, Illinois 60523
Telephone: 630.990.3800
Fax: 630.990.3801

Illinois Professional Design Firm
Registration No. 184-001084

© Copyright Hanson Professional Service Inc. 2007




JOLIET REGIONAL PORT DISTRICT

1 George Michas Drive
Romeoville, Illinois 60446
Telephone: 815.838.9497
Fax: 815.838.9524

REMOVE AND REPLACE PORTIONS
OF RUNWAY 9-27 AND TAXIWAY C

AIP PROJECT NO. 3-17-0140-B41
IDA PROJECT NO. LOT-3709

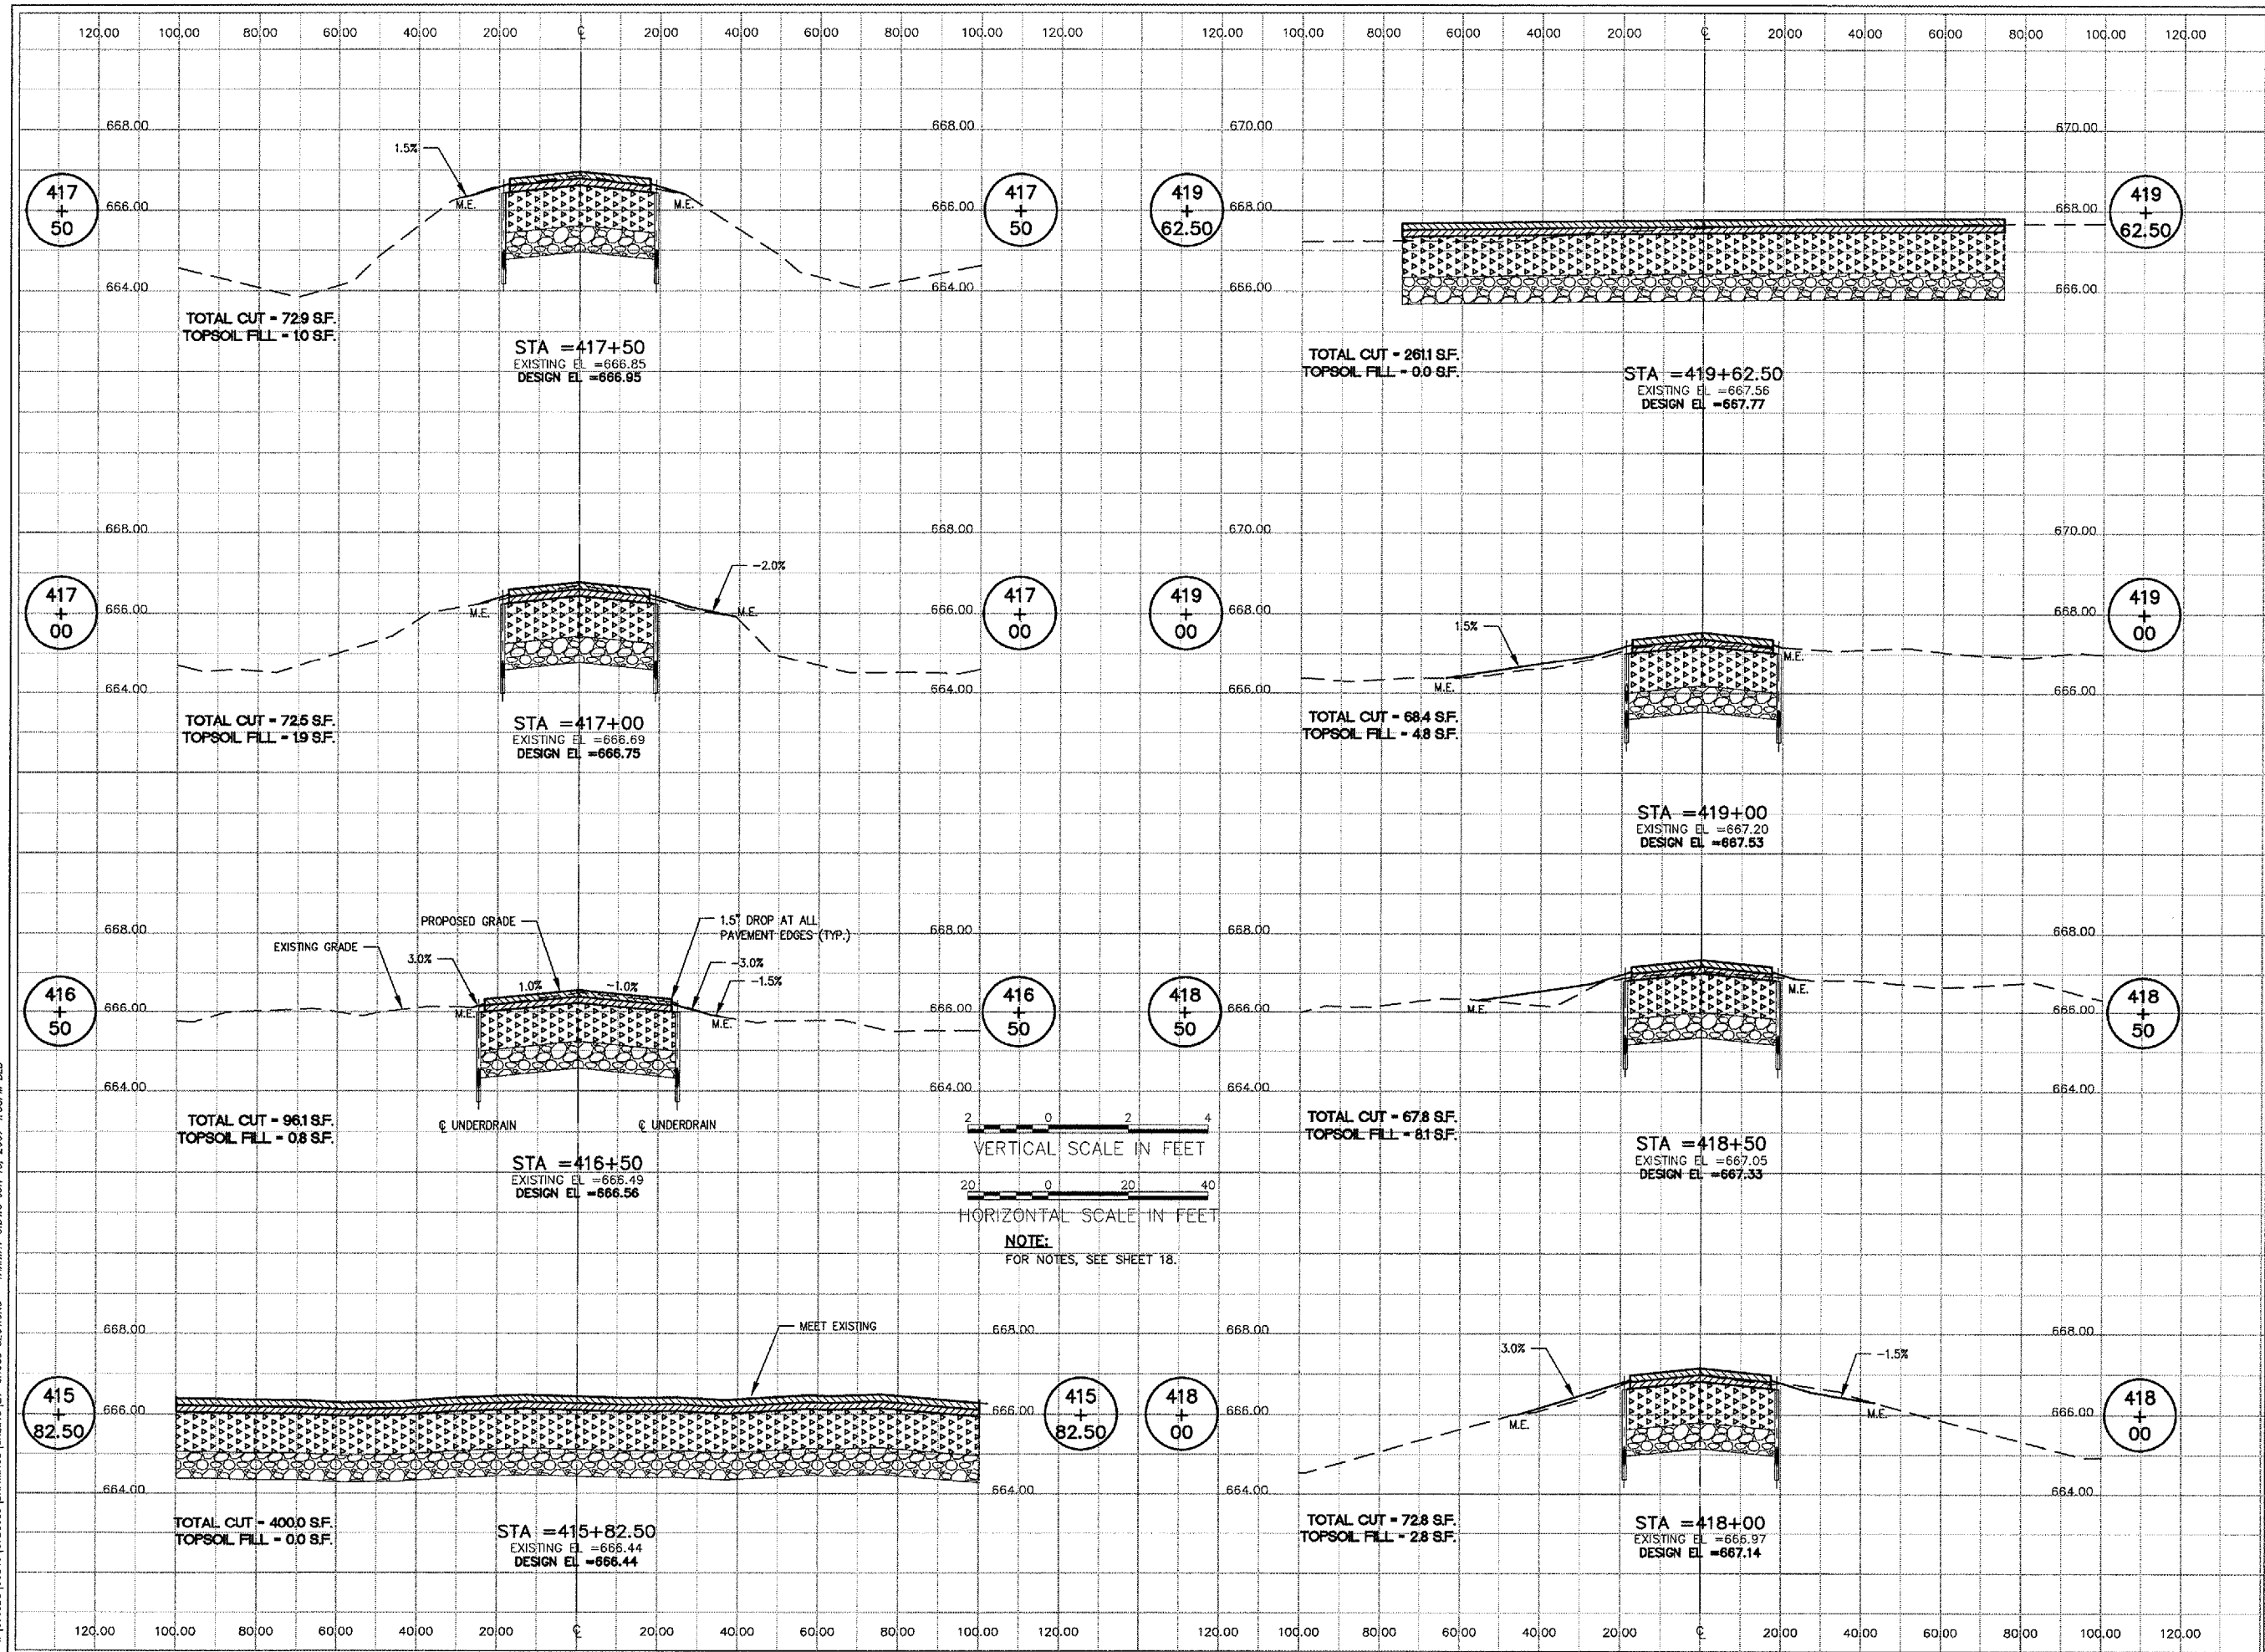

A: 1072005 (00840) (078005) (078005) SHEET 15 (2) - CROSS SECTIONS - TAXIWAY C.DWG JUN 13, 2007 4:38PM DLB

No.	Drawing Issue Description	Date	By

Date: JUNE 18, 2007
Sheet Title:

CROSS SECTIONS
TAXIWAY C
ADDITIVE ALTERNATE NO. 1

840-078053
Project Number
LDH 06/05/07
Layout By Date
LDH 06/05/07
Designed By Date
RMH 06/18/07
Reviewed By Date
LDH
Drawn By