







JUN 08, 2007 9:58 AM CAH  
 L:\REPORTS\LITCHFIELD\B14-07APN\AIRPORT\SHEETS\IR-122CON.DWG - STA. 8+00 TO STA. 13+25


8+00 9+00 10+00 11+00 12+00 13+00


**LEGEND**

 -  EXISTING BUILDING
-  EXISTING PAVEMENT
-  PROPOSED MILLING AND PFC LIMITS
-  EXISTING TIE DOWNS (TO REMAIN IN PLACE)
-  EXISTING TIE DOWNS (TO BE REMOVED)

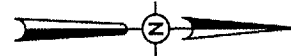

0' 10' 20' 40'  
 FULL SIZE SCALE: 1" = 20'  
 HALF SIZE SCALE: 1" = 40'

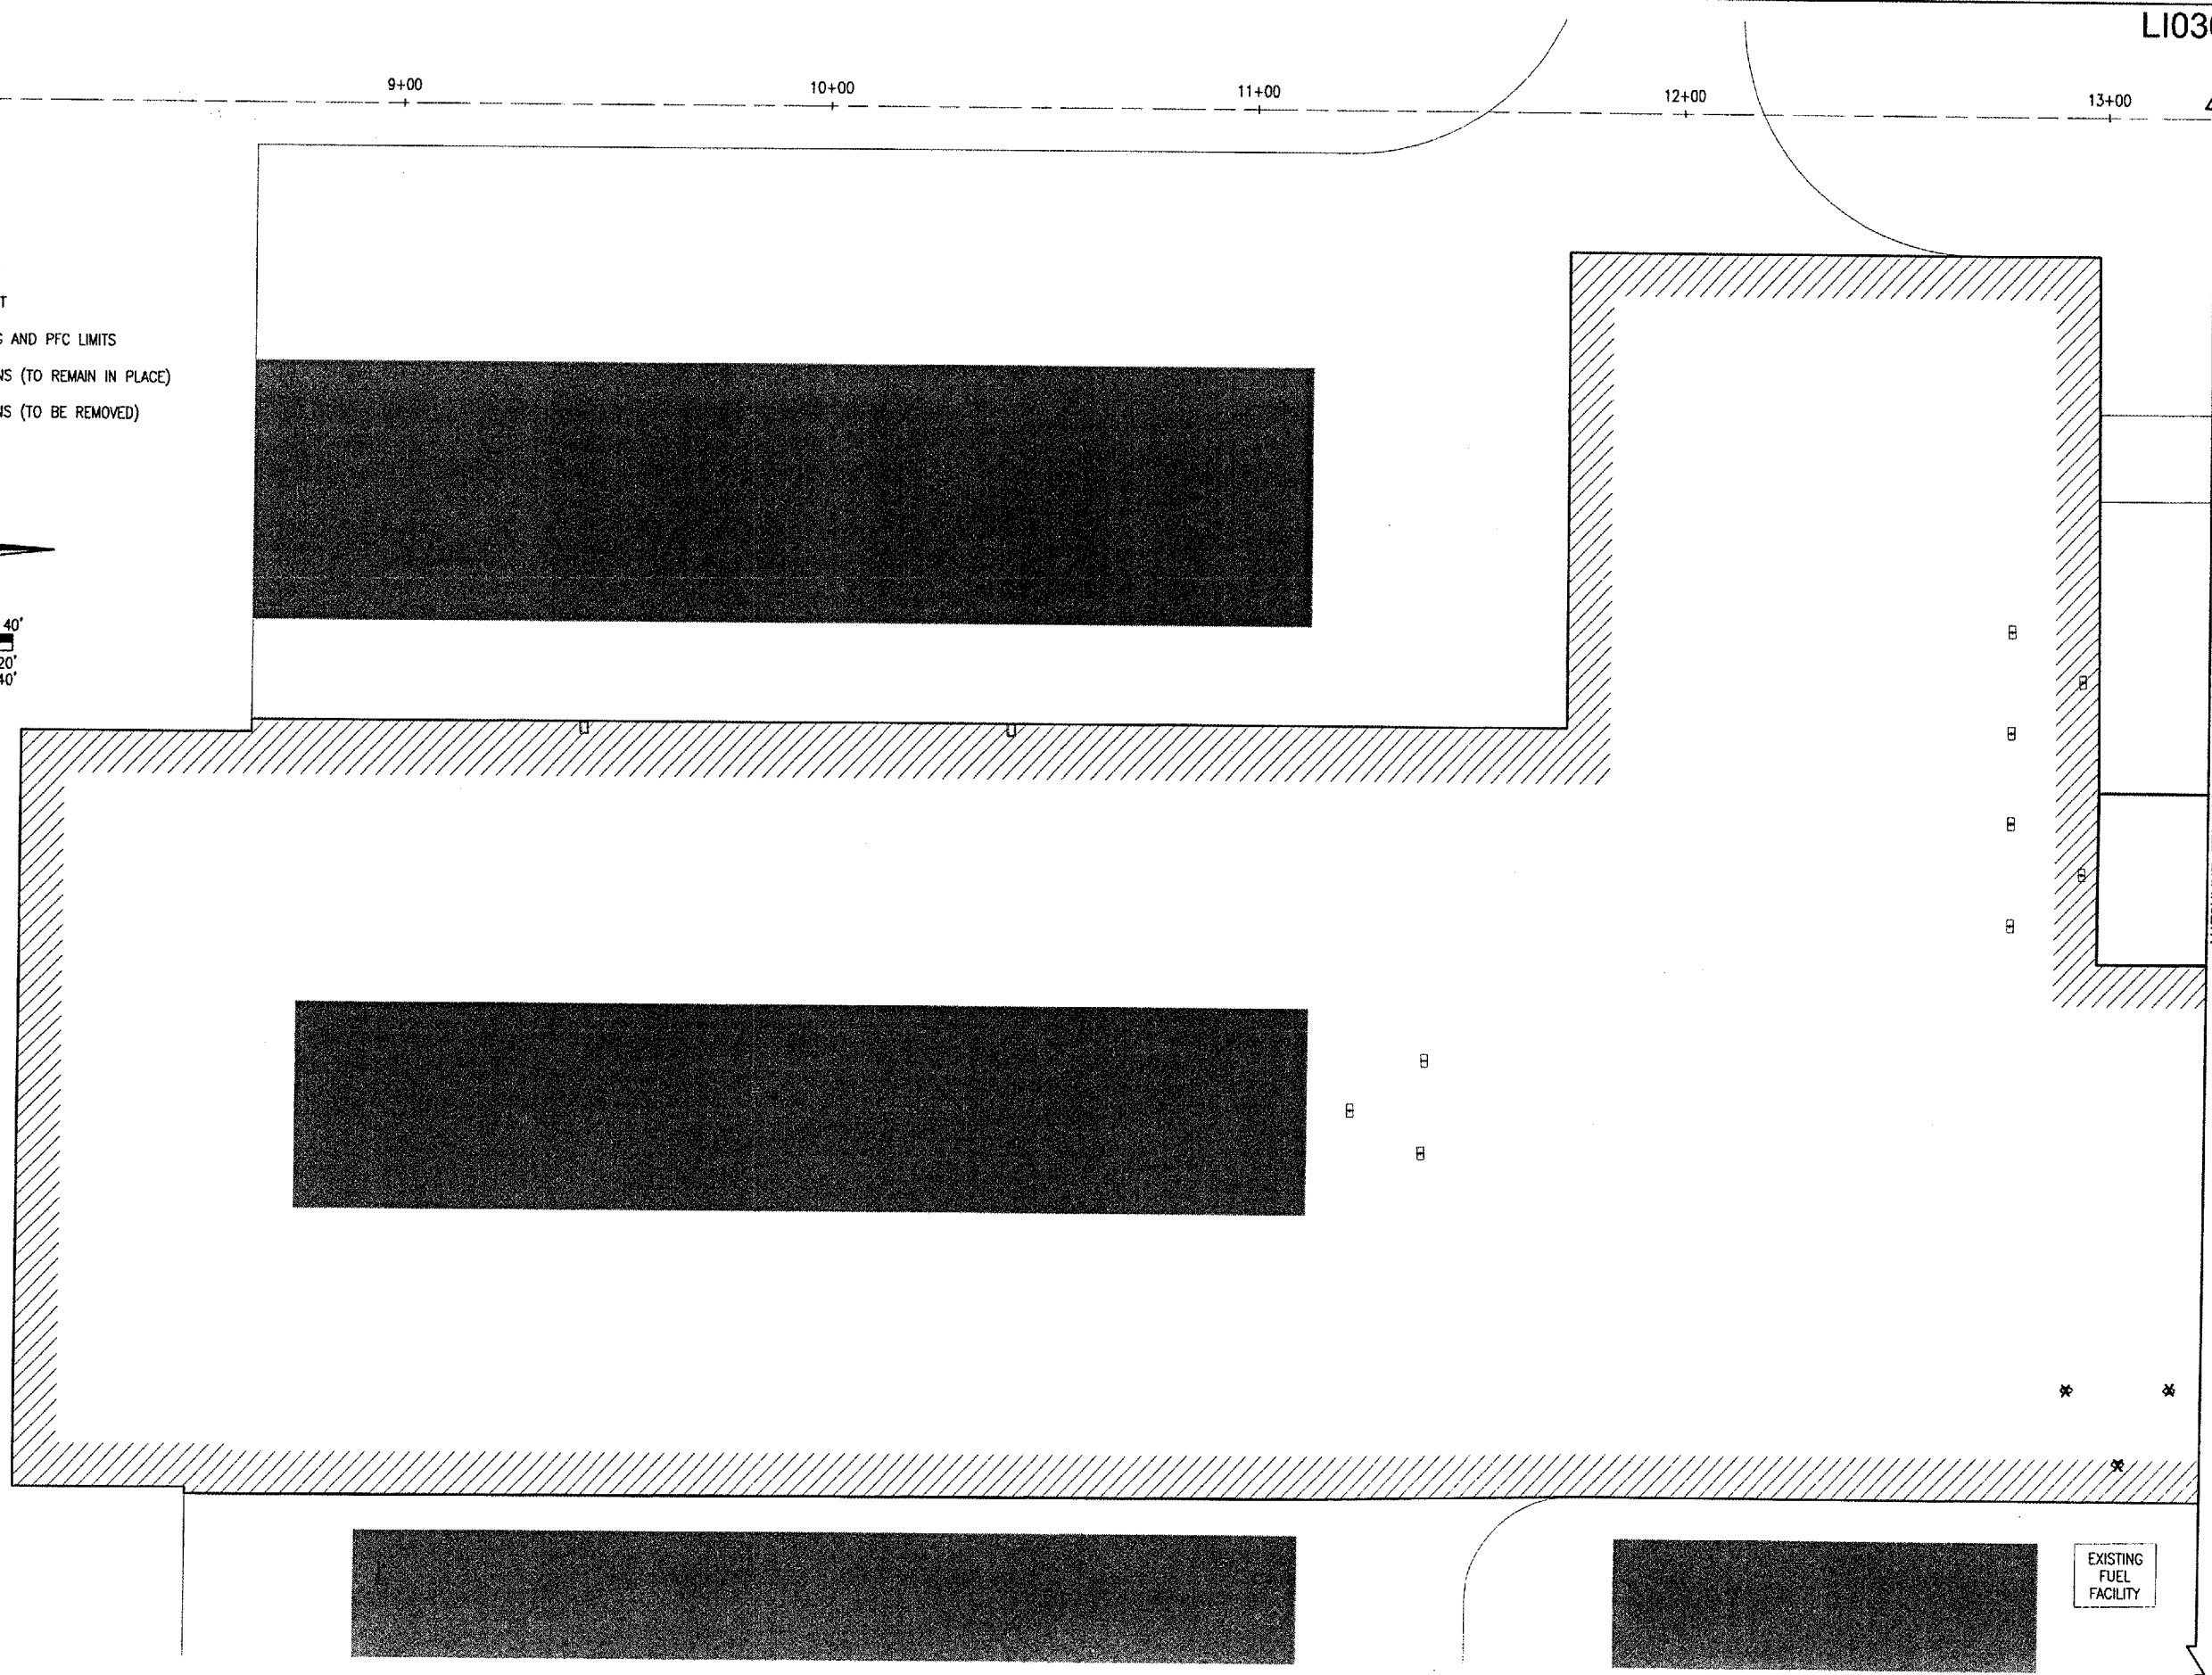

<b>9</b>	<b>PFC OVERLAY          AIRCRAFT APRON</b>  EXISTING TIE DOWN LAYOUT PLAN STA. 8+00 TO STA. 13+25	 Hanson Professional Services Inc. 1125 South Sixth Street Springfield, IL 62761-2886 Office: 217-286-2886	<b>LITCHFIELD MUNICIPAL AIRPORT          LITCHFIELD, ILLINOIS</b>  IL PROJ.: 3JF-3645    A.I.P. PROJ.: 3-17-0063-B14												
MATCHLINE STA. 13+25		HANSON PROJECT NO. 814-07APND DRAWING NO. R-122CON.DWG SCALE: 1" = 20' DATE: 01/31/07													
DATE: _____ BY: _____ REVISION: _____		<table border="1" style="width: 100%; border-collapse: collapse;"> <tr> <td style="width: 25%;">LAYOUT</td> <td style="width: 25%;">ZSH</td> <td style="width: 25%;">01/31/07</td> <td style="width: 25%;"></td> </tr> <tr> <td>DRAWN</td> <td>ZSH</td> <td>01/31/07</td> <td></td> </tr> <tr> <td>REVIEWED</td> <td>CAH</td> <td>05/09/07</td> <td></td> </tr> </table>		LAYOUT	ZSH	01/31/07		DRAWN	ZSH	01/31/07		REVIEWED	CAH	05/09/07	
LAYOUT	ZSH	01/31/07													
DRAWN	ZSH	01/31/07													
REVIEWED	CAH	05/09/07													