



MIN 08, 2007 9:58 AM CAH  
 C:\AIRPORTS\LITCHFIELD\814-07APN\AIRPORT\SHEETS\R-123CON.DWG - STA. 13+25 TO STA. 18+00

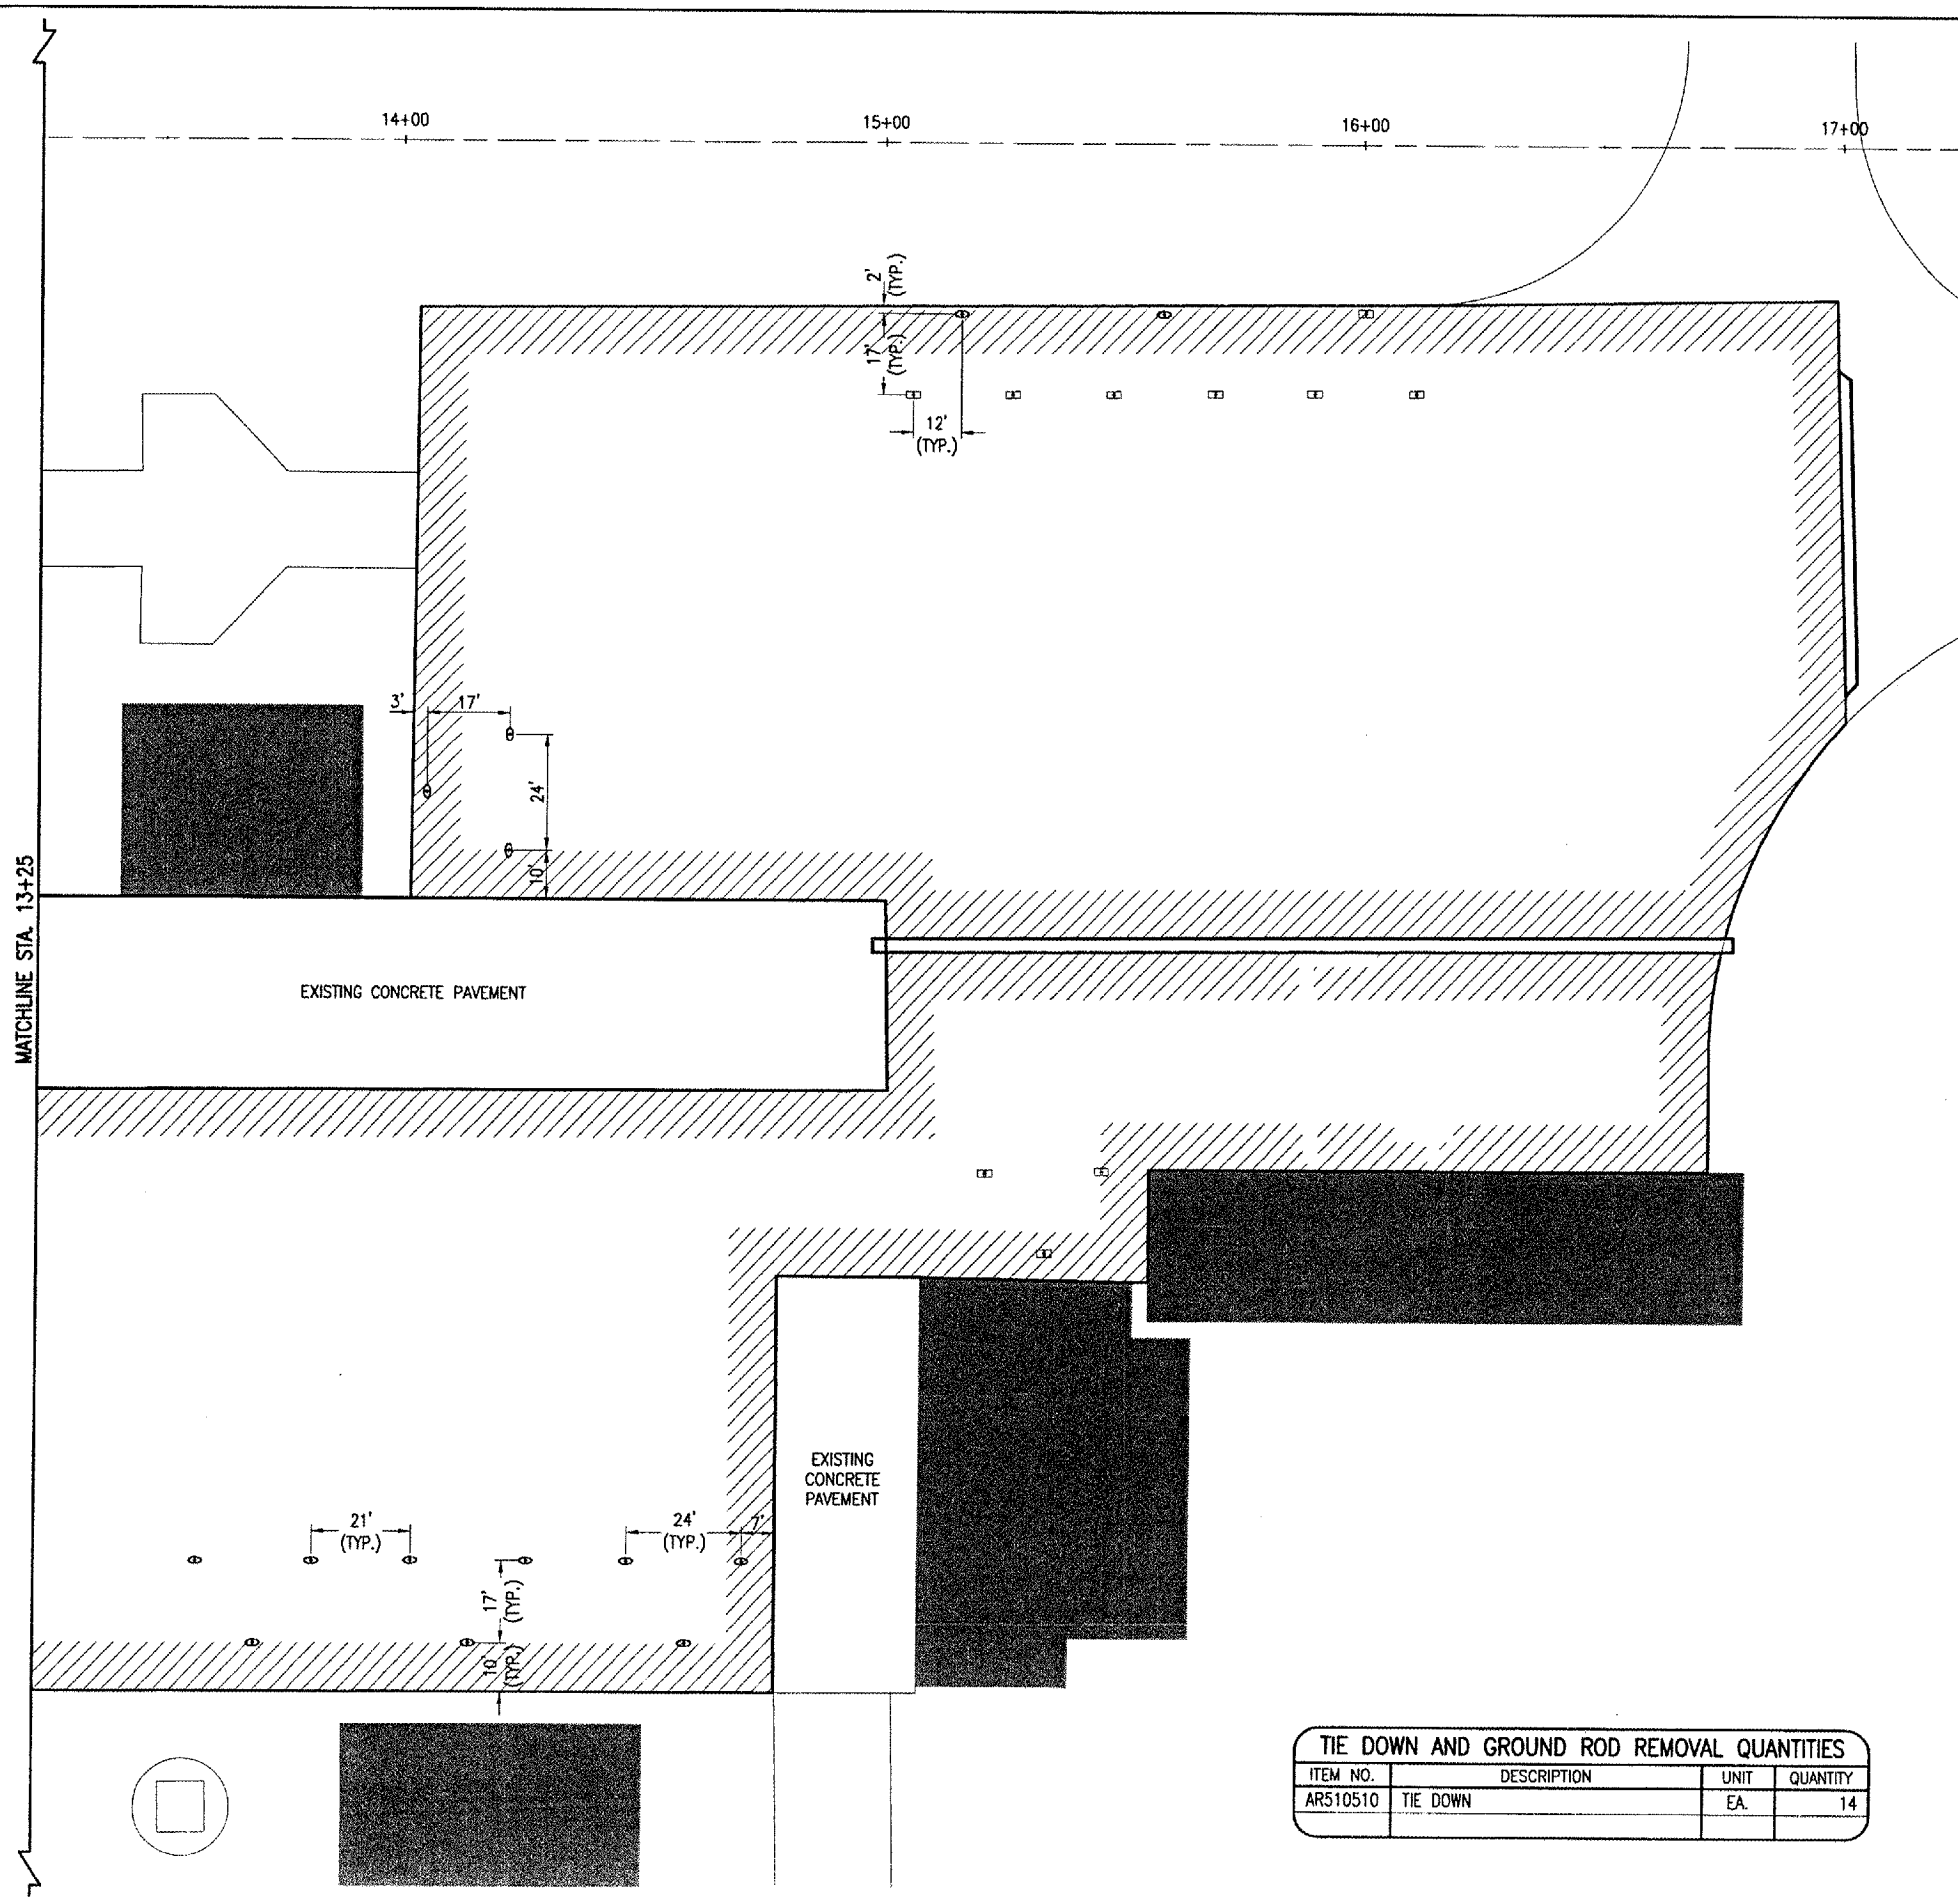



MATCHLINE STA. 13+25

TIE DOWN AND GROUND ROD REMOVAL QUANTITIES			
ITEM NO.	DESCRIPTION	UNIT	QUANTITY
AR510510	TIE DOWN	EA.	14

- LEGEND**
- EXISTING BUILDING
  - EXISTING PAVEMENT
  - PROPOSED MILLING AND PFC LIMITS
  - EXISTING TIE DOWNS
  - PROPOSED TIE DOWNS

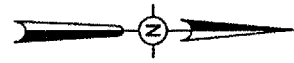

0' 10' 20' 40'  
 FULL SIZE SCALE: 1" = 20'  
 HALF SIZE SCALE: 1" = 40'

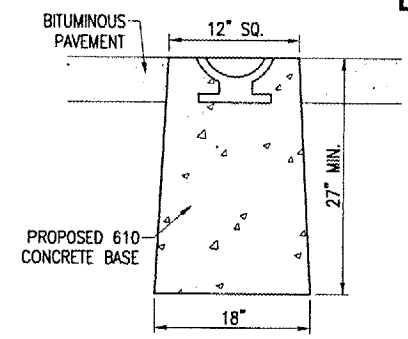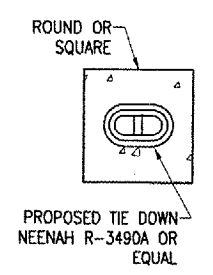

**TIE DOWN DETAIL**  
 "NOT TO SCALE"

**TIE DOWN NOTES**

- NEW TIE DOWNS WILL BE INSTALLED IN ACCORDANCE WITH THE TIE DOWN DETAIL AT THE LOCATIONS SHOWN ON THIS SHEET.
- THE PERIMETER OF EACH PROPOSED TIE DOWN SHALL BE SAWED.
- TIE DOWN CASTINGS SHALL BE NEENAH R-3490A OR EQUAL.
- CONCRETE SHALL MEET THE REQUIREMENTS OF 610 - STRUCTURAL CONCRETE.
- THE TIE DOWNS WILL BE PAID FOR UNDER ITEM:  
 AR510510 "TIE DOWN" \_\_\_\_\_ PER EA.

LI030

DATE	REVISION	BY

LITCHFIELD MUNICIPAL AIRPORT  
 LITCHFIELD, ILLINOIS  
 A.I.P. PROJ.: 3-17-0063-B14  
 IL PROJ.: 3F-3645

REV	PROJECT NO.	DATE	BY	DATE
	814-07APN			
	R-123CON.DWG			
	Scale: 1"=20'			
	Date: 01/31/07			
	LAYOUT	ZSH	01/31/07	
	DRAWN	ZSH	01/31/07	
	REVIEWED	CAH	05/09/07	

**HANSON**  
 Hanson Professional Services Inc.  
 1525 South Sixth Street  
 Springfield, Illinois 62703-2886  
 Offices Nationwide

PFC OVERLAY  
 AIRCRAFT APRON  
 PROPOSED  
 TIE DOWN LAYOUT PLAN  
 STA. 13+25 TO STA. 18+00