


JAN 08, 2007 9:59 AM CAH
 LITCHFIELD MUNICIPAL AIRPORT SHEETS\151MARK.DWG - STA. 13+25 TO STA. 18+00

MATCHLINE STA. 13+25

LI030

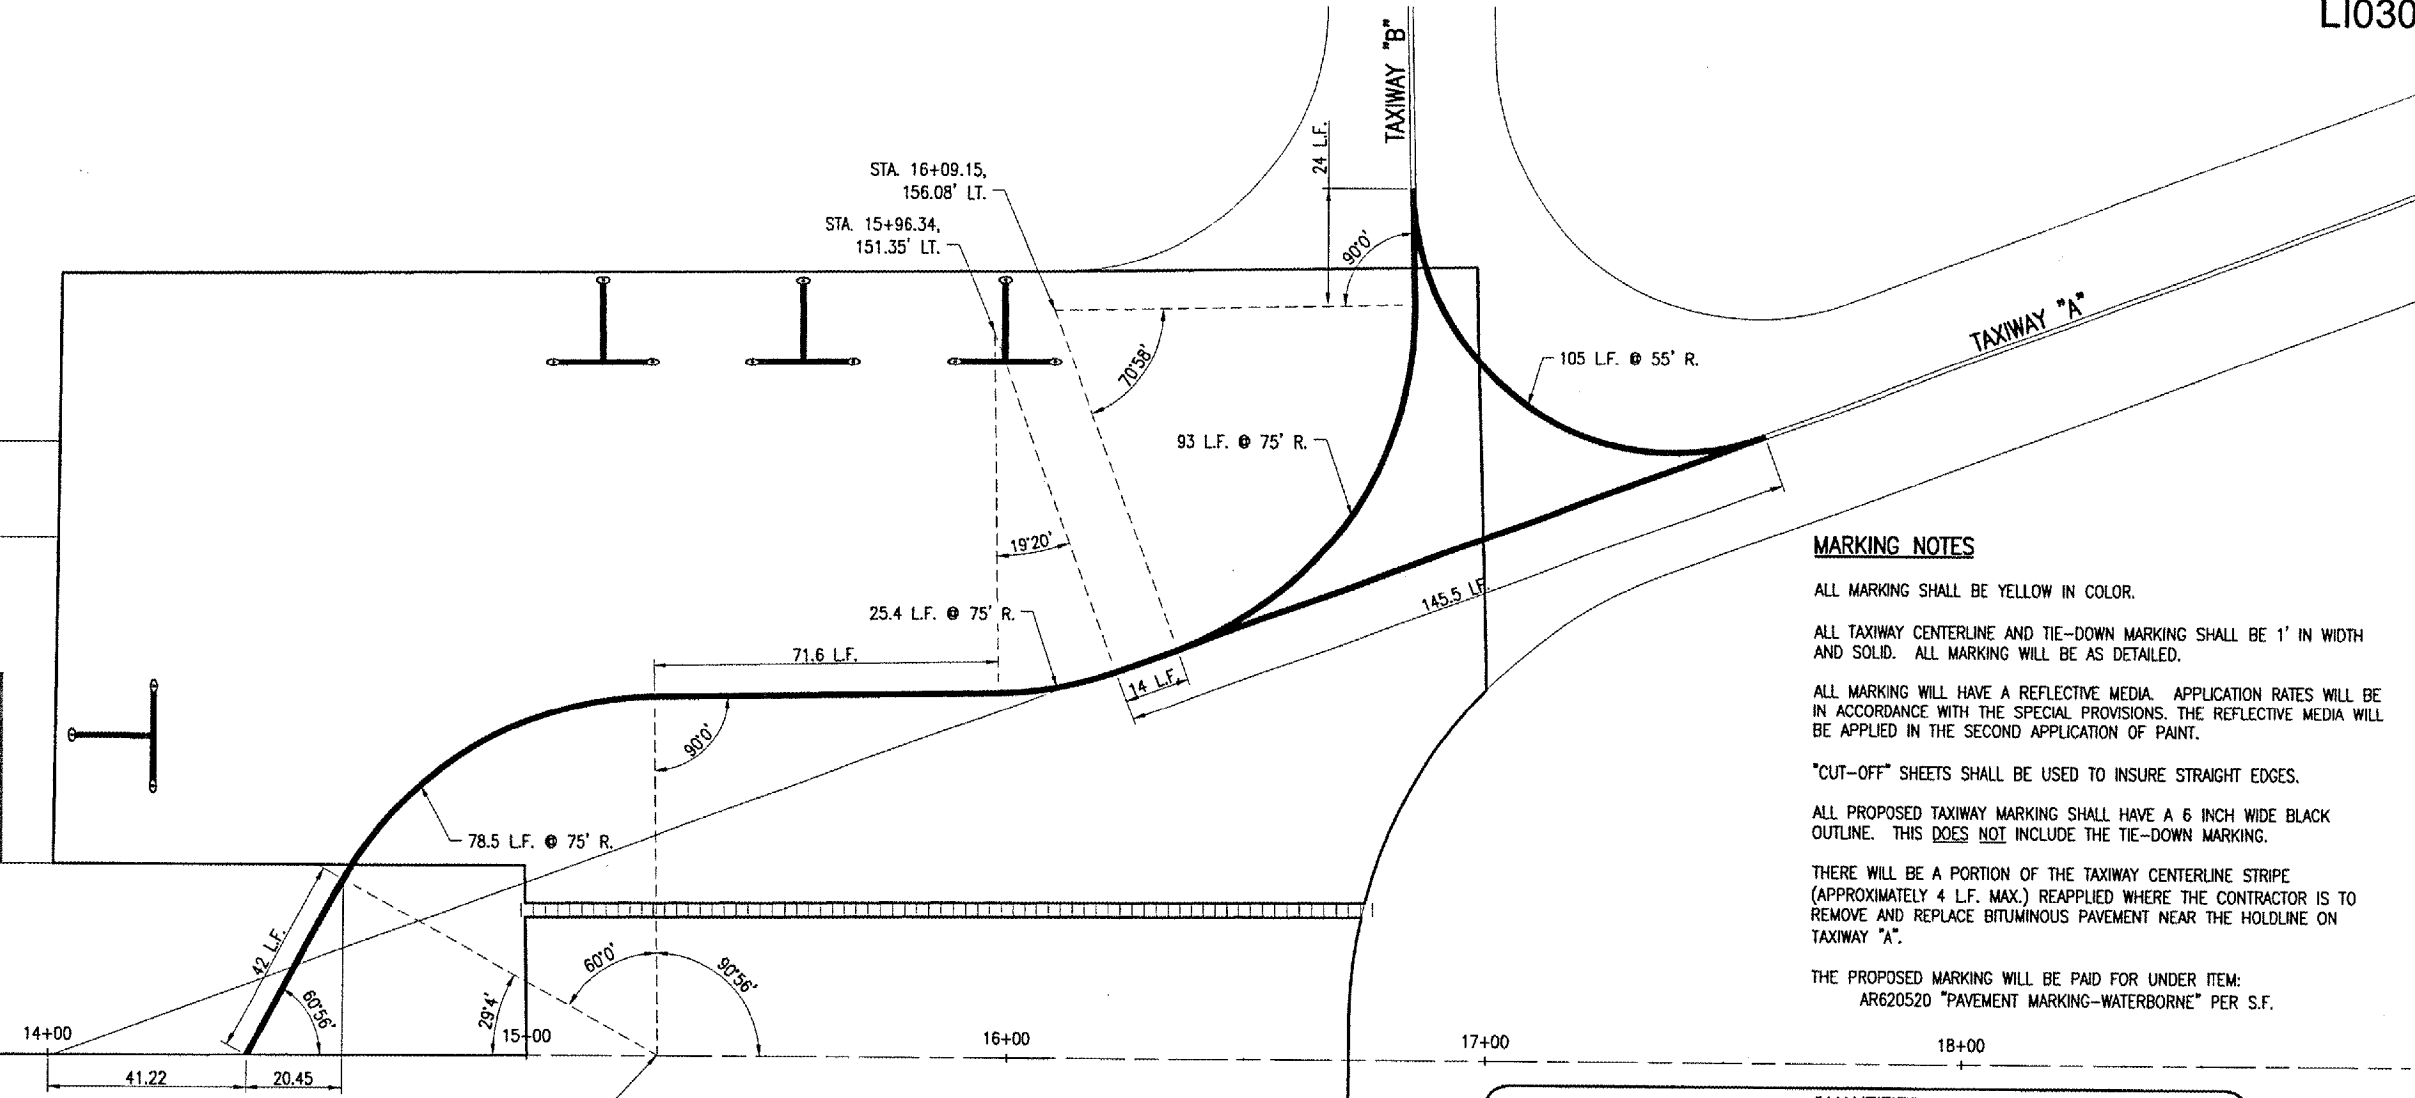

MARKING NOTES

ALL MARKING SHALL BE YELLOW IN COLOR.
 ALL TAXIWAY CENTERLINE AND TIE-DOWN MARKING SHALL BE 1' IN WIDTH AND SOLID. ALL MARKING WILL BE AS DETAILED.
 ALL MARKING WILL HAVE A REFLECTIVE MEDIA. APPLICATION RATES WILL BE IN ACCORDANCE WITH THE SPECIAL PROVISIONS. THE REFLECTIVE MEDIA WILL BE APPLIED IN THE SECOND APPLICATION OF PAINT.
 CUT-OFF SHEETS SHALL BE USED TO INSURE STRAIGHT EDGES.
 ALL PROPOSED TAXIWAY MARKING SHALL HAVE A 6 INCH WIDE BLACK OUTLINE. THIS DOES NOT INCLUDE THE TIE-DOWN MARKING.
 THERE WILL BE A PORTION OF THE TAXIWAY CENTERLINE STRIPE (APPROXIMATELY 4 L.F. MAX.) REAPPLIED WHERE THE CONTRACTOR IS TO REMOVE AND REPLACE BITUMINOUS PAVEMENT NEAR THE HOLDLINE ON TAXIWAY "A".
 THE PROPOSED MARKING WILL BE PAID FOR UNDER ITEM:
 AR620520 "PAVEMENT MARKING-WATERBORNE" PER S.F.

QUANTITIES


ITEM NO.	DESCRIPTION	UNIT	QUANTITY	AS BUILT QUANTITY
AR620520	PAVEMENT MARKING-WATERBORNE	S.F.	1,409	
AR620525	PAVEMENT MARKING-BLACK BORDER	S.F.	787	

LEGEND

- EXISTING BUILDING
- EXISTING PAVEMENT
- EXISTING MARKING
- PROPOSED MARKING
- TIE DOWN



0' 10' 20' 40'
 FULL SIZE SCALE: 1" = 20'
 HALF SIZE SCALE: 1" = 40'

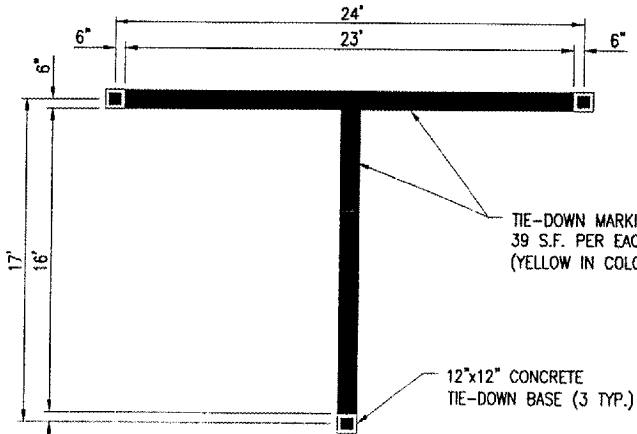

TIE DOWN MARKING DETAIL
"NOT TO SCALE"

REVISION	DATE	BY

LITCHFIELD MUNICIPAL AIRPORT
 LITCHFIELD, ILLINOIS

I.L. PROJ.: 31F-3645 A.I.P. PROJ.: 3-17-0063-814

H.S. Project No. 814-07APND
 Filename: R-151MARK.DWG
 Scale: 1"=20'
 Date: 01/31/07

LAYOUT	ZSH	01/31/07
DRAWN	ZSH	01/31/07
REVIEWED	CAH	05/09/07

HANSON
 Hanson Professional Services Inc.
 1525 South Sixth Street
 Springfield, Illinois 62703-2886
 Offices Nationwide

PFC OVERLAY
 AIRCRAFT APRON
 PROPOSED APRON
 MARKING PLAN
 STA. 13+25 TO STA. 18+00