



HANSON PROFESSIONAL SERVICES INC.

815 Commerce Drive, Suite 200
Oak Brook, Illinois 60523
Telephone: 630.990.3800
Fax: 630.990.3801

Illinois Professional Design Firm
Registration No. 184-001084

© Copyright Hanson Professional Service Inc. 2007




WAUKEGAN REGIONAL AIRPORT
WAUKEGAN PORT DISTRICT

3580 North McAre Road
Waukegan, Illinois 60087
Telephone: 847.244.0066
Fax: 847.244.3813

WAUKEGAN REGIONAL AIRPORT


REPAIR AND OVERLAY EAST
PORTION OF TAXIWAY A

WAUKEGAN, ILLINOIS

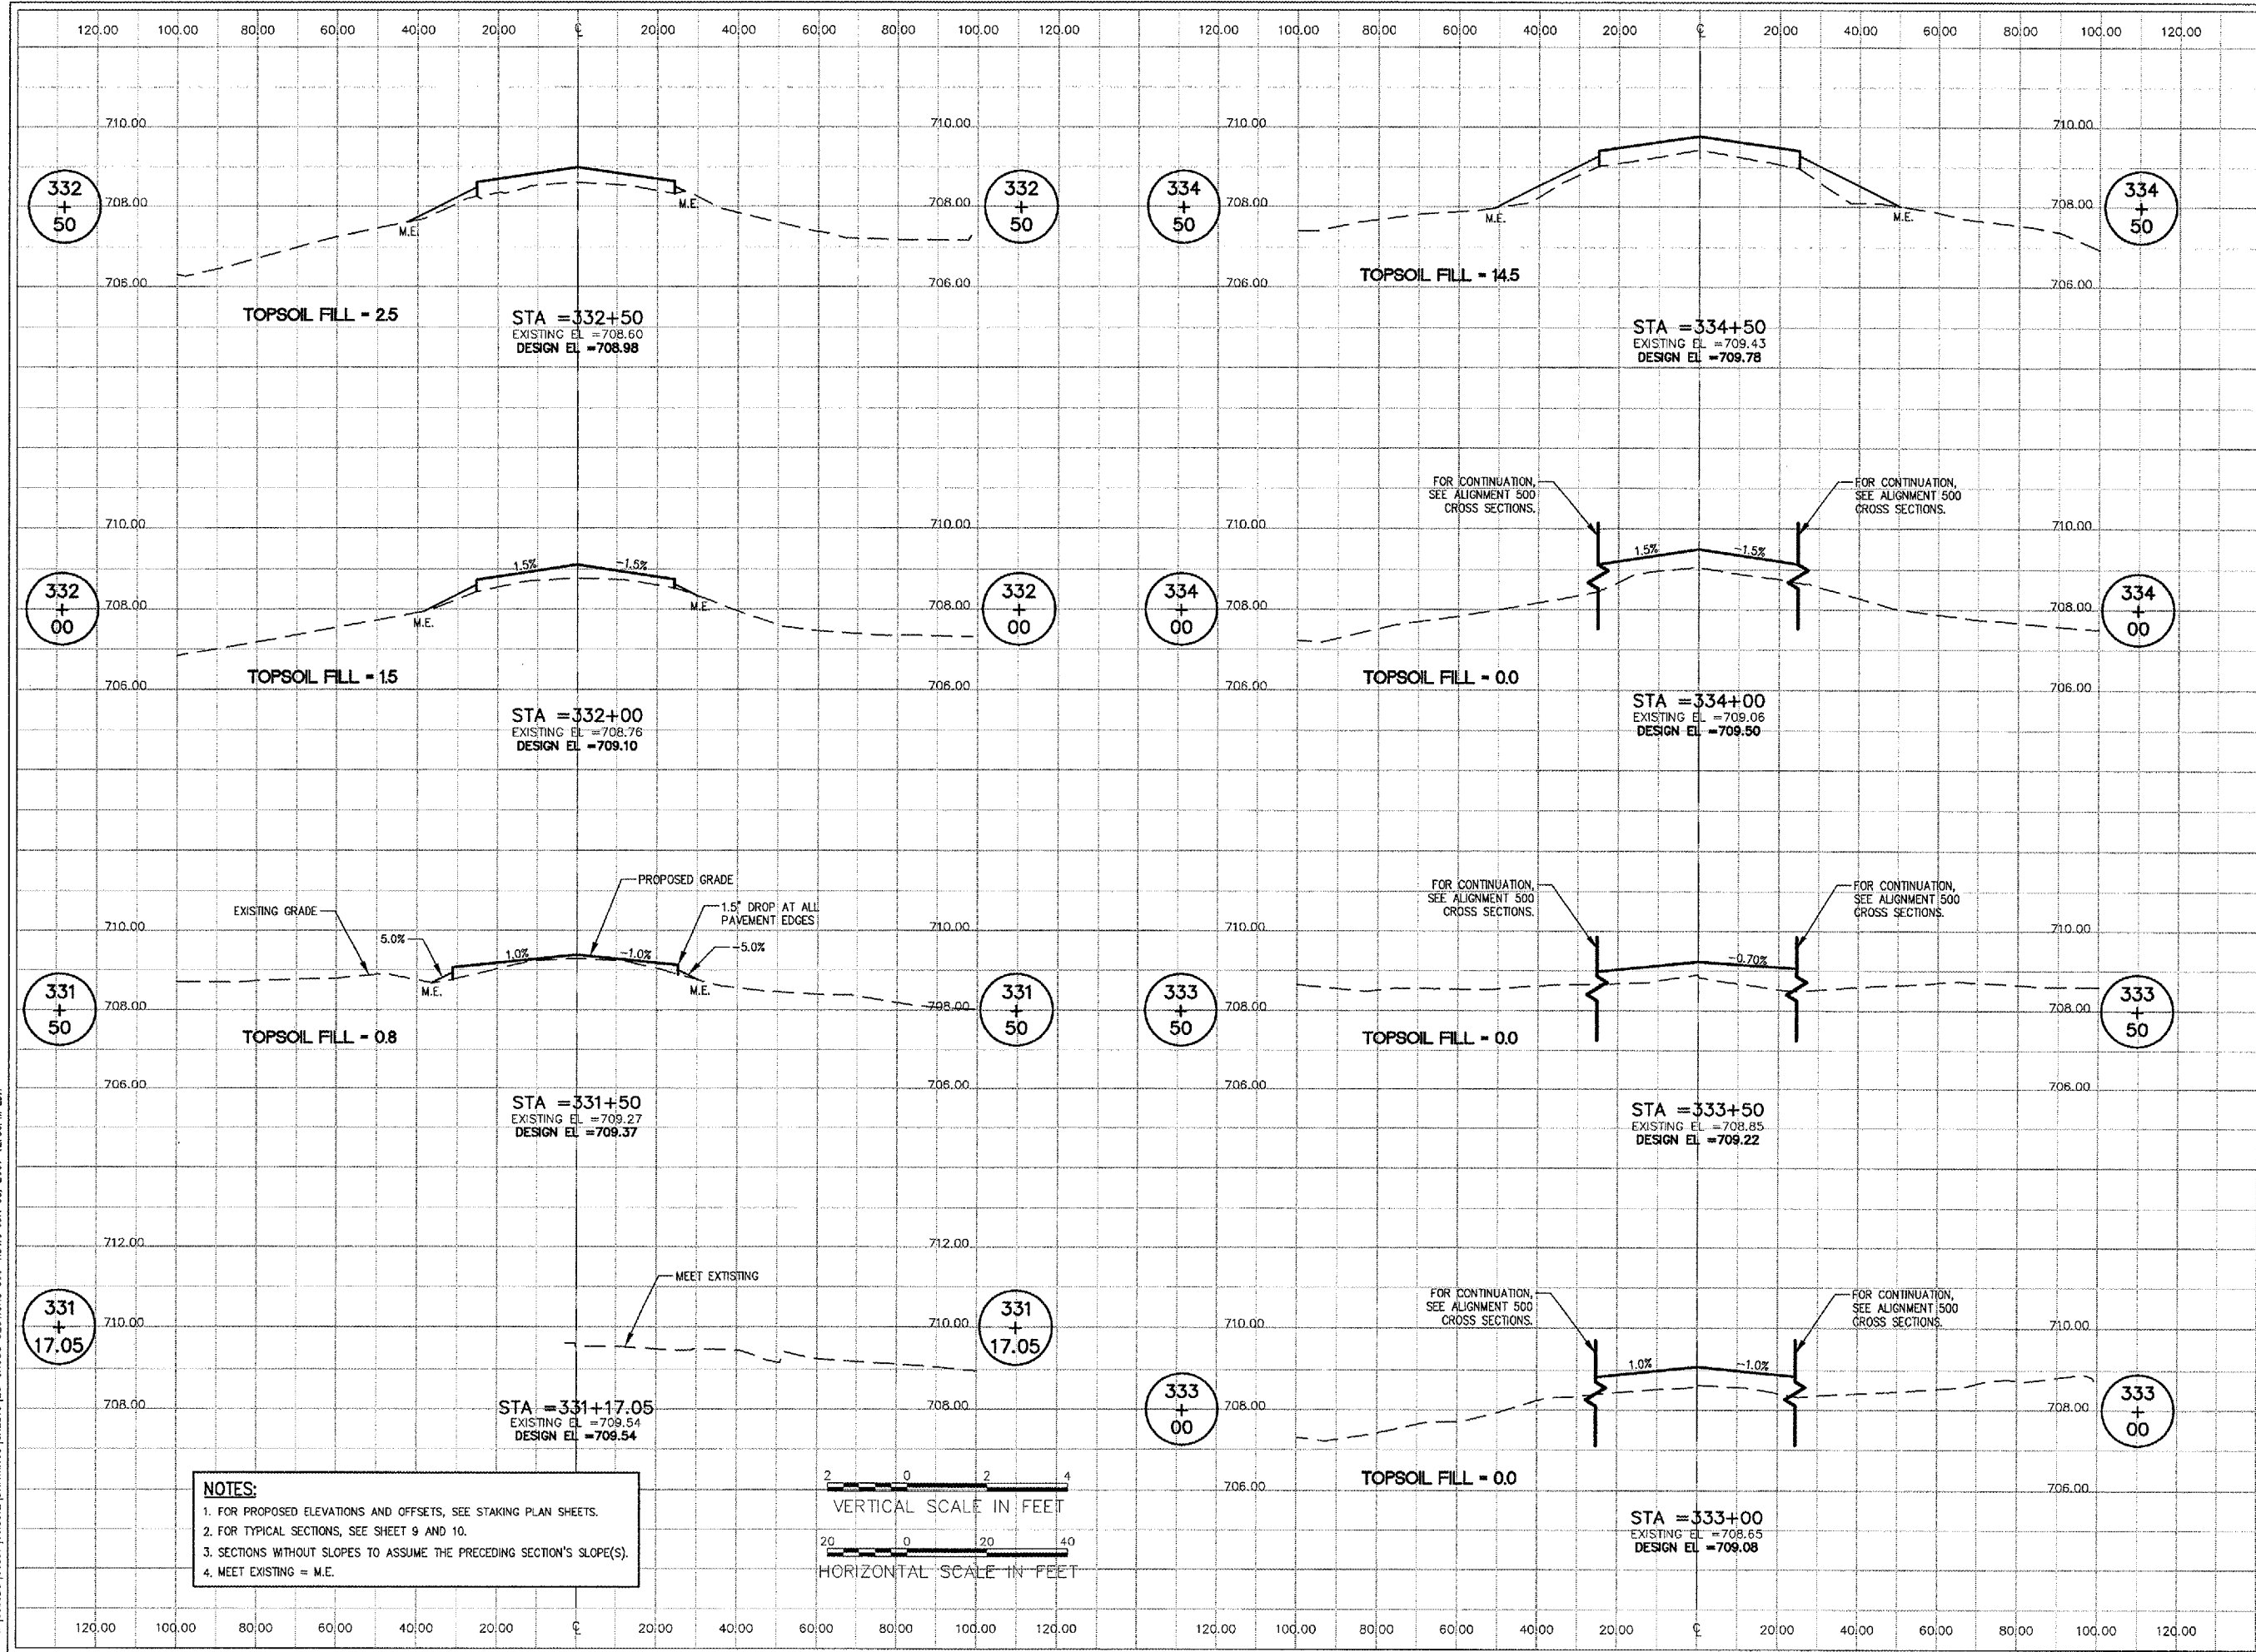

NOTES:

1. FOR PROPOSED ELEVATIONS AND OFFSETS, SEE STAKING PLAN SHEETS.
2. FOR TYPICAL SECTIONS, SEE SHEET 9 AND 10.
3. SECTIONS WITHOUT SLOPES TO ASSUME THE PRECEDING SECTION'S SLOPE(S).
4. MEET EXISTING = M.E.

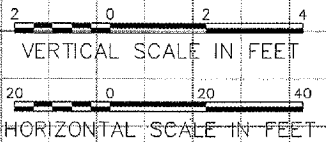

No.	Drawing	Issue	Description	Date	By

Date
Sheet Title

JUNE 8, 2007
**CROSS SECTIONS
TAXIWAY A
STA. 331+17.05 THRU
STA. 334+50**

8310618012
Project Number
LDH 04/09/07
Layout By Date
LDH 04/09/07
Designed By Date
RMH 06/08/07
Reviewed By Date
LDH
Drawn By Sheet No.

P:\06\058\1002\1\06012\DRAWINGS\SHEETS\28-CROSS SECTIONS\310-1.DWG JUN 08 2007 12:33PM LDH