



FILE NAME : S:\JDI\17700-6799\678\B12\K:\cross\IADP1\Sheets\DI63722_sht-Detail03.dgn

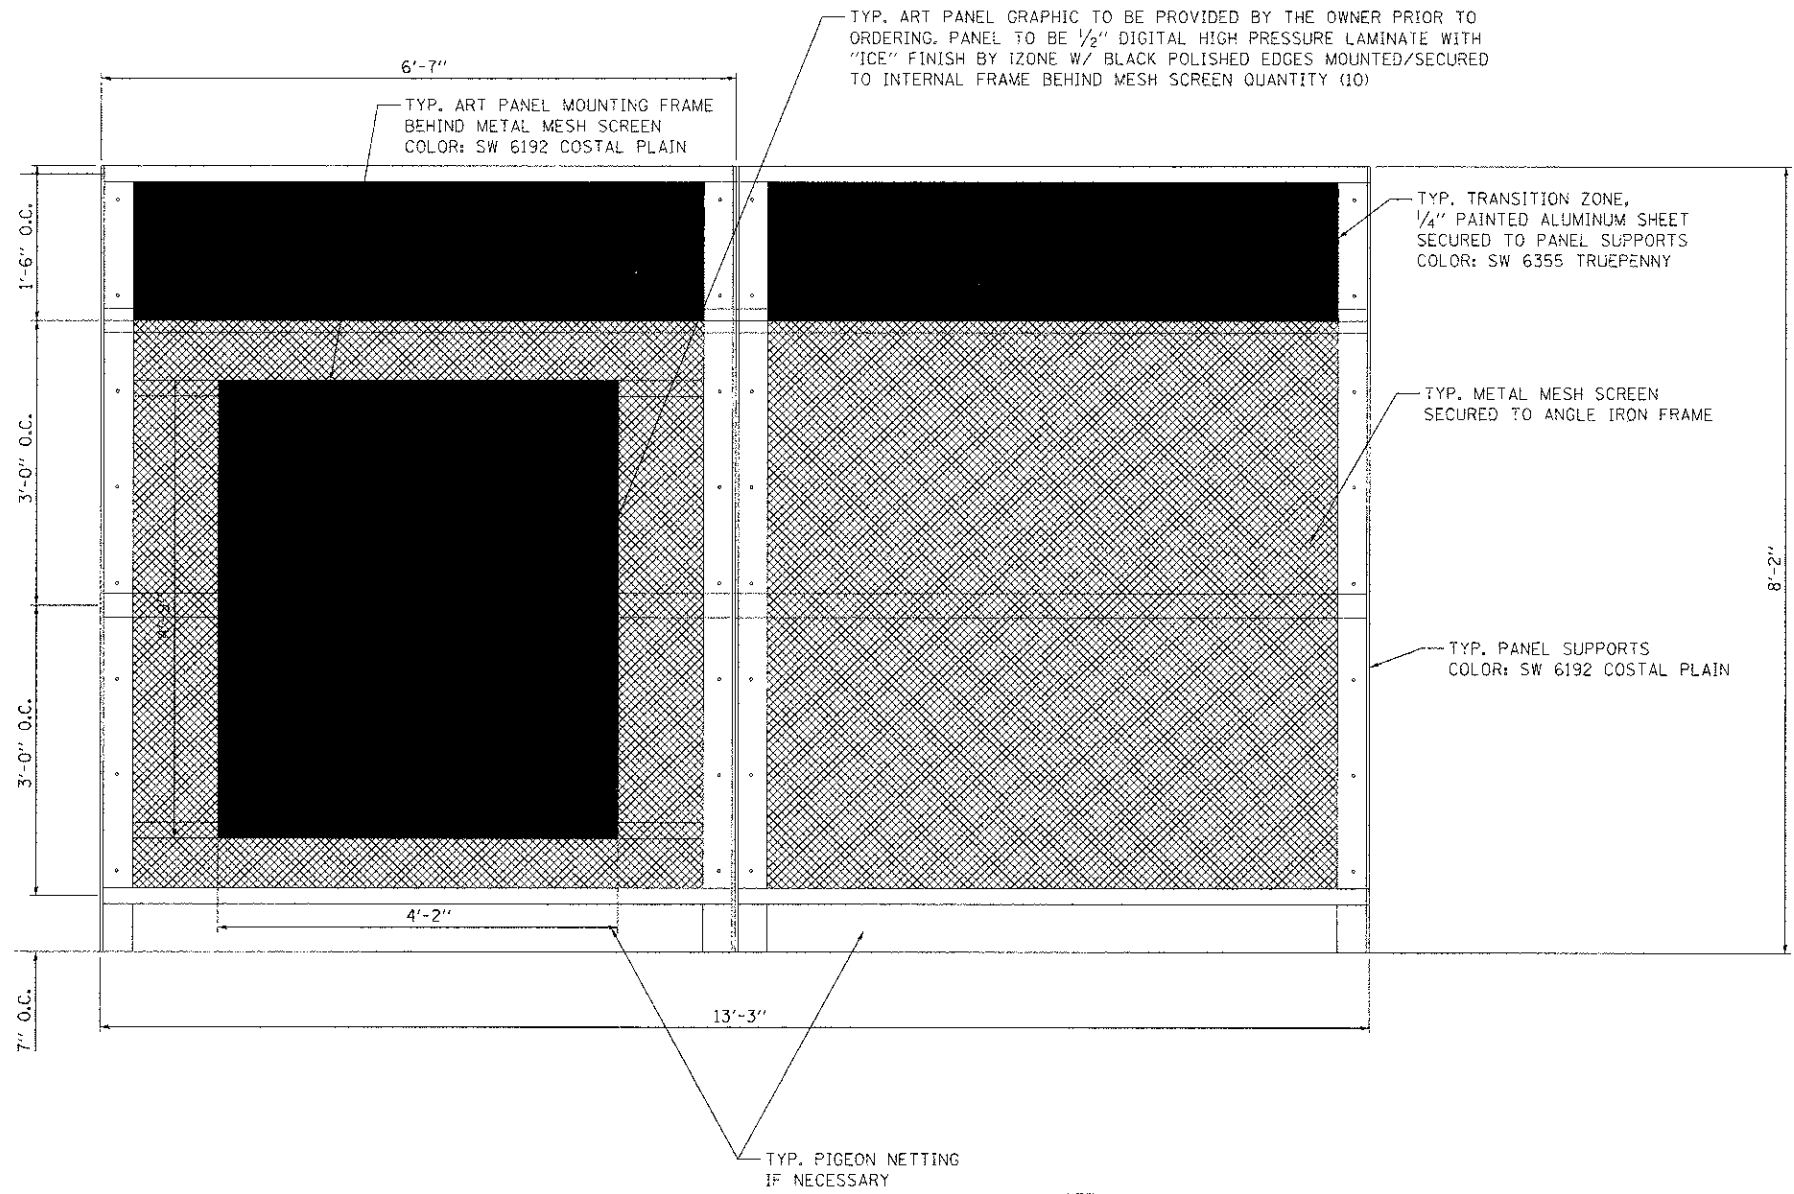

ELEVATION

- NOTES:
1. ALL DIMENSIONS & LOCATIONS TO BE FIELD VERIFIED BY CONTRACTOR.
 2. ALL DIMENSIONS SHALL BE APPROVED BY THE ENGINEER PRIOR TO ORDERING MATERIALS.
 3. METAL MESH SCREEN PANEL PAID FOR AS ORNAMENTAL METAL PANEL.

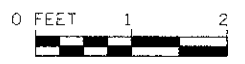

USER NAME = amanda_j	DESIGNED - JDM	REVISED -
PLOT SCALE = 1:10000 ' / 1" = 100'	DRAWN - JKP	REVISED -
PLOT DATE = 5/30/2012	CHECKED - MTC	REVISED -
	DATE - 05-07-2012	REVISED -

**STATE OF ILLINOIS
DEPARTMENT OF TRANSPORTATION**

ORNAMENTAL METAL PANELS DETAIL

SCALE: SHEET OF SHEETS STA. TO STA.

F.A.U. RTE.	SECTION	COUNTY	TOTAL SHEETS	SHEET NO.
2783	11-00253-00-LS	COOK	24	19
ILLINOIS FED. AID PROJECT				CONTRACT NO. 63722