
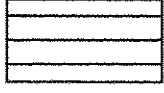

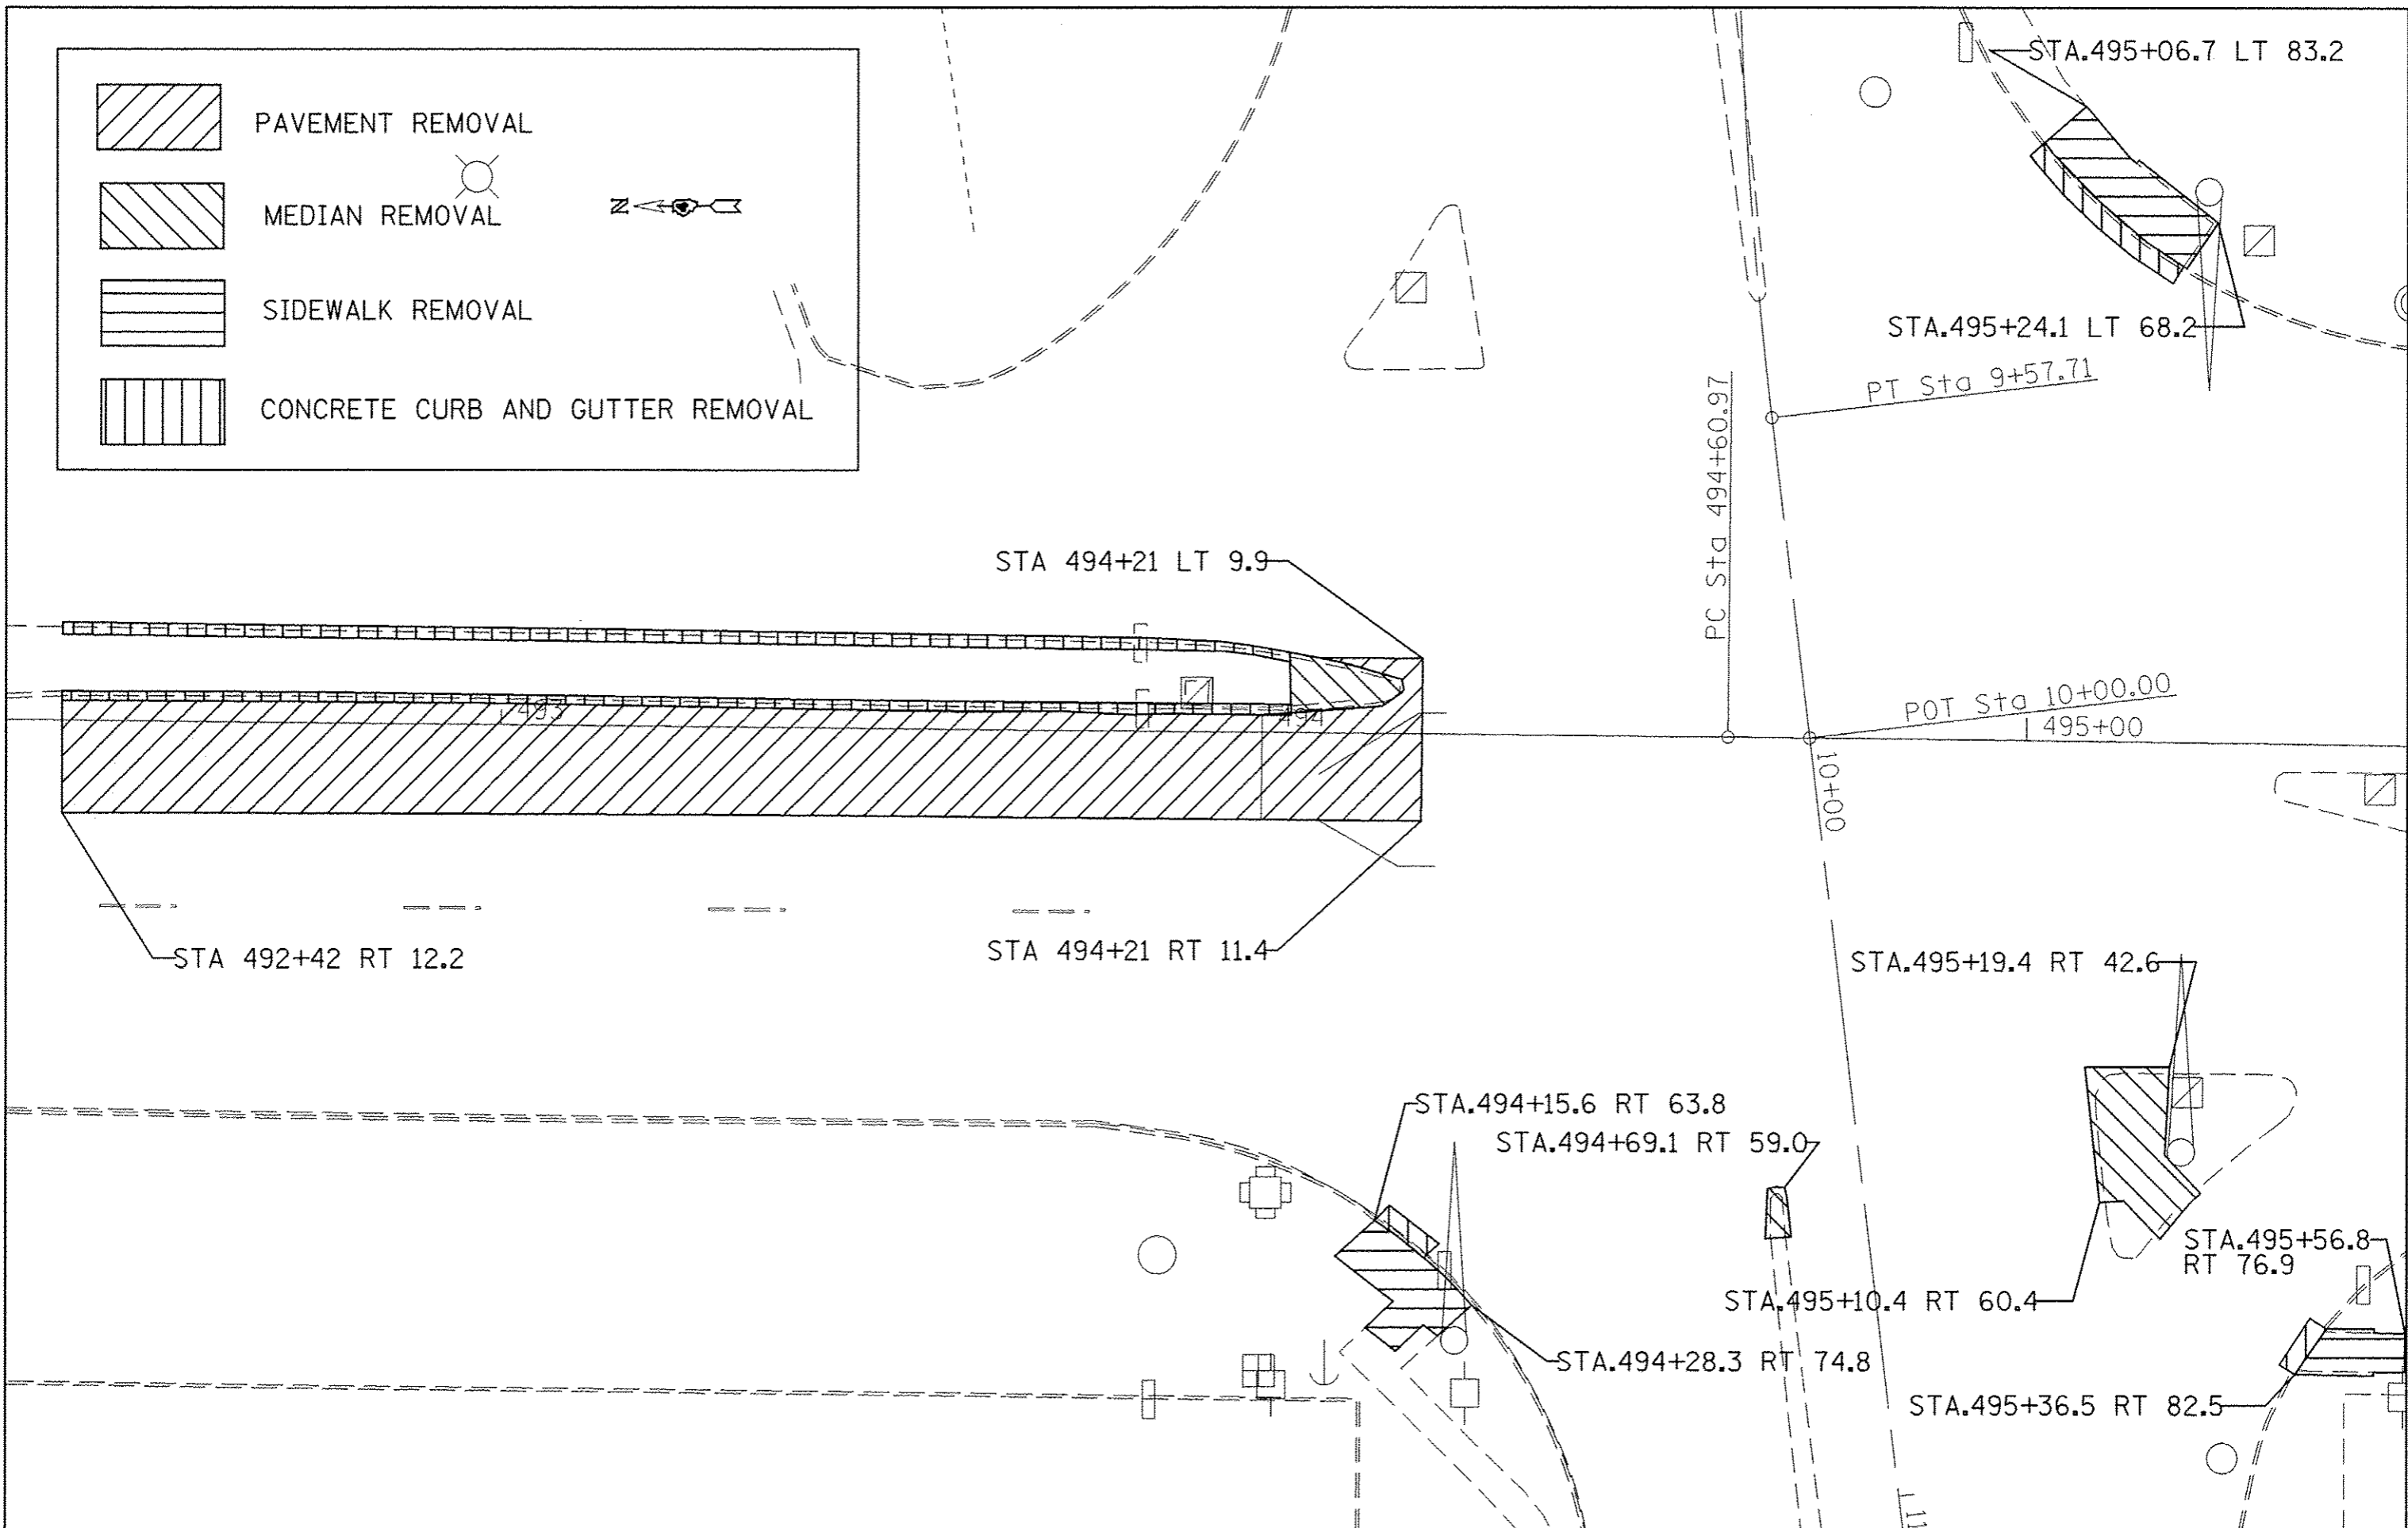
	PAVEMENT REMOVAL
	MEDIAN REMOVAL
	SIDEWALK REMOVAL
	CONCRETE CURB AND GUTTER REMOVAL



FILE NAME =	D468A98-ahz-105.dgn
-------------	---------------------

USER NAME =	rudzinski.jl
DESIGNED -	
DRAWN -	
CHECKED -	
DATE -	5/23/2012

REVISD -	
REVISD -	
REVISD -	
REVISD -	

REVISD -	
REVISD -	
REVISD -	
REVISD -	

**STATE OF ILLINOIS
DEPARTMENT OF TRANSPORTATION**

SCALE:	SHEET	OF	SHEETS	STA.	TO STA.
--------	-------	----	--------	------	---------

F.A.U. RTE.	SECTION	COUNTY	TOTAL SHEETS	SHEET NO.
679L	D4 FYA 2012	KNOX	29	14
CONTRACT NO. 68A98				
ILLINOIS FED. AID PROJECT				