


DATE	
BY	
SURVEYED	
PLotted	
NOTE BOOK	
AREAS CHECKED	

DATE	
BY	
SURVEYED	
PLotted	
NOTE BOOK	
AREAS CHECKED	

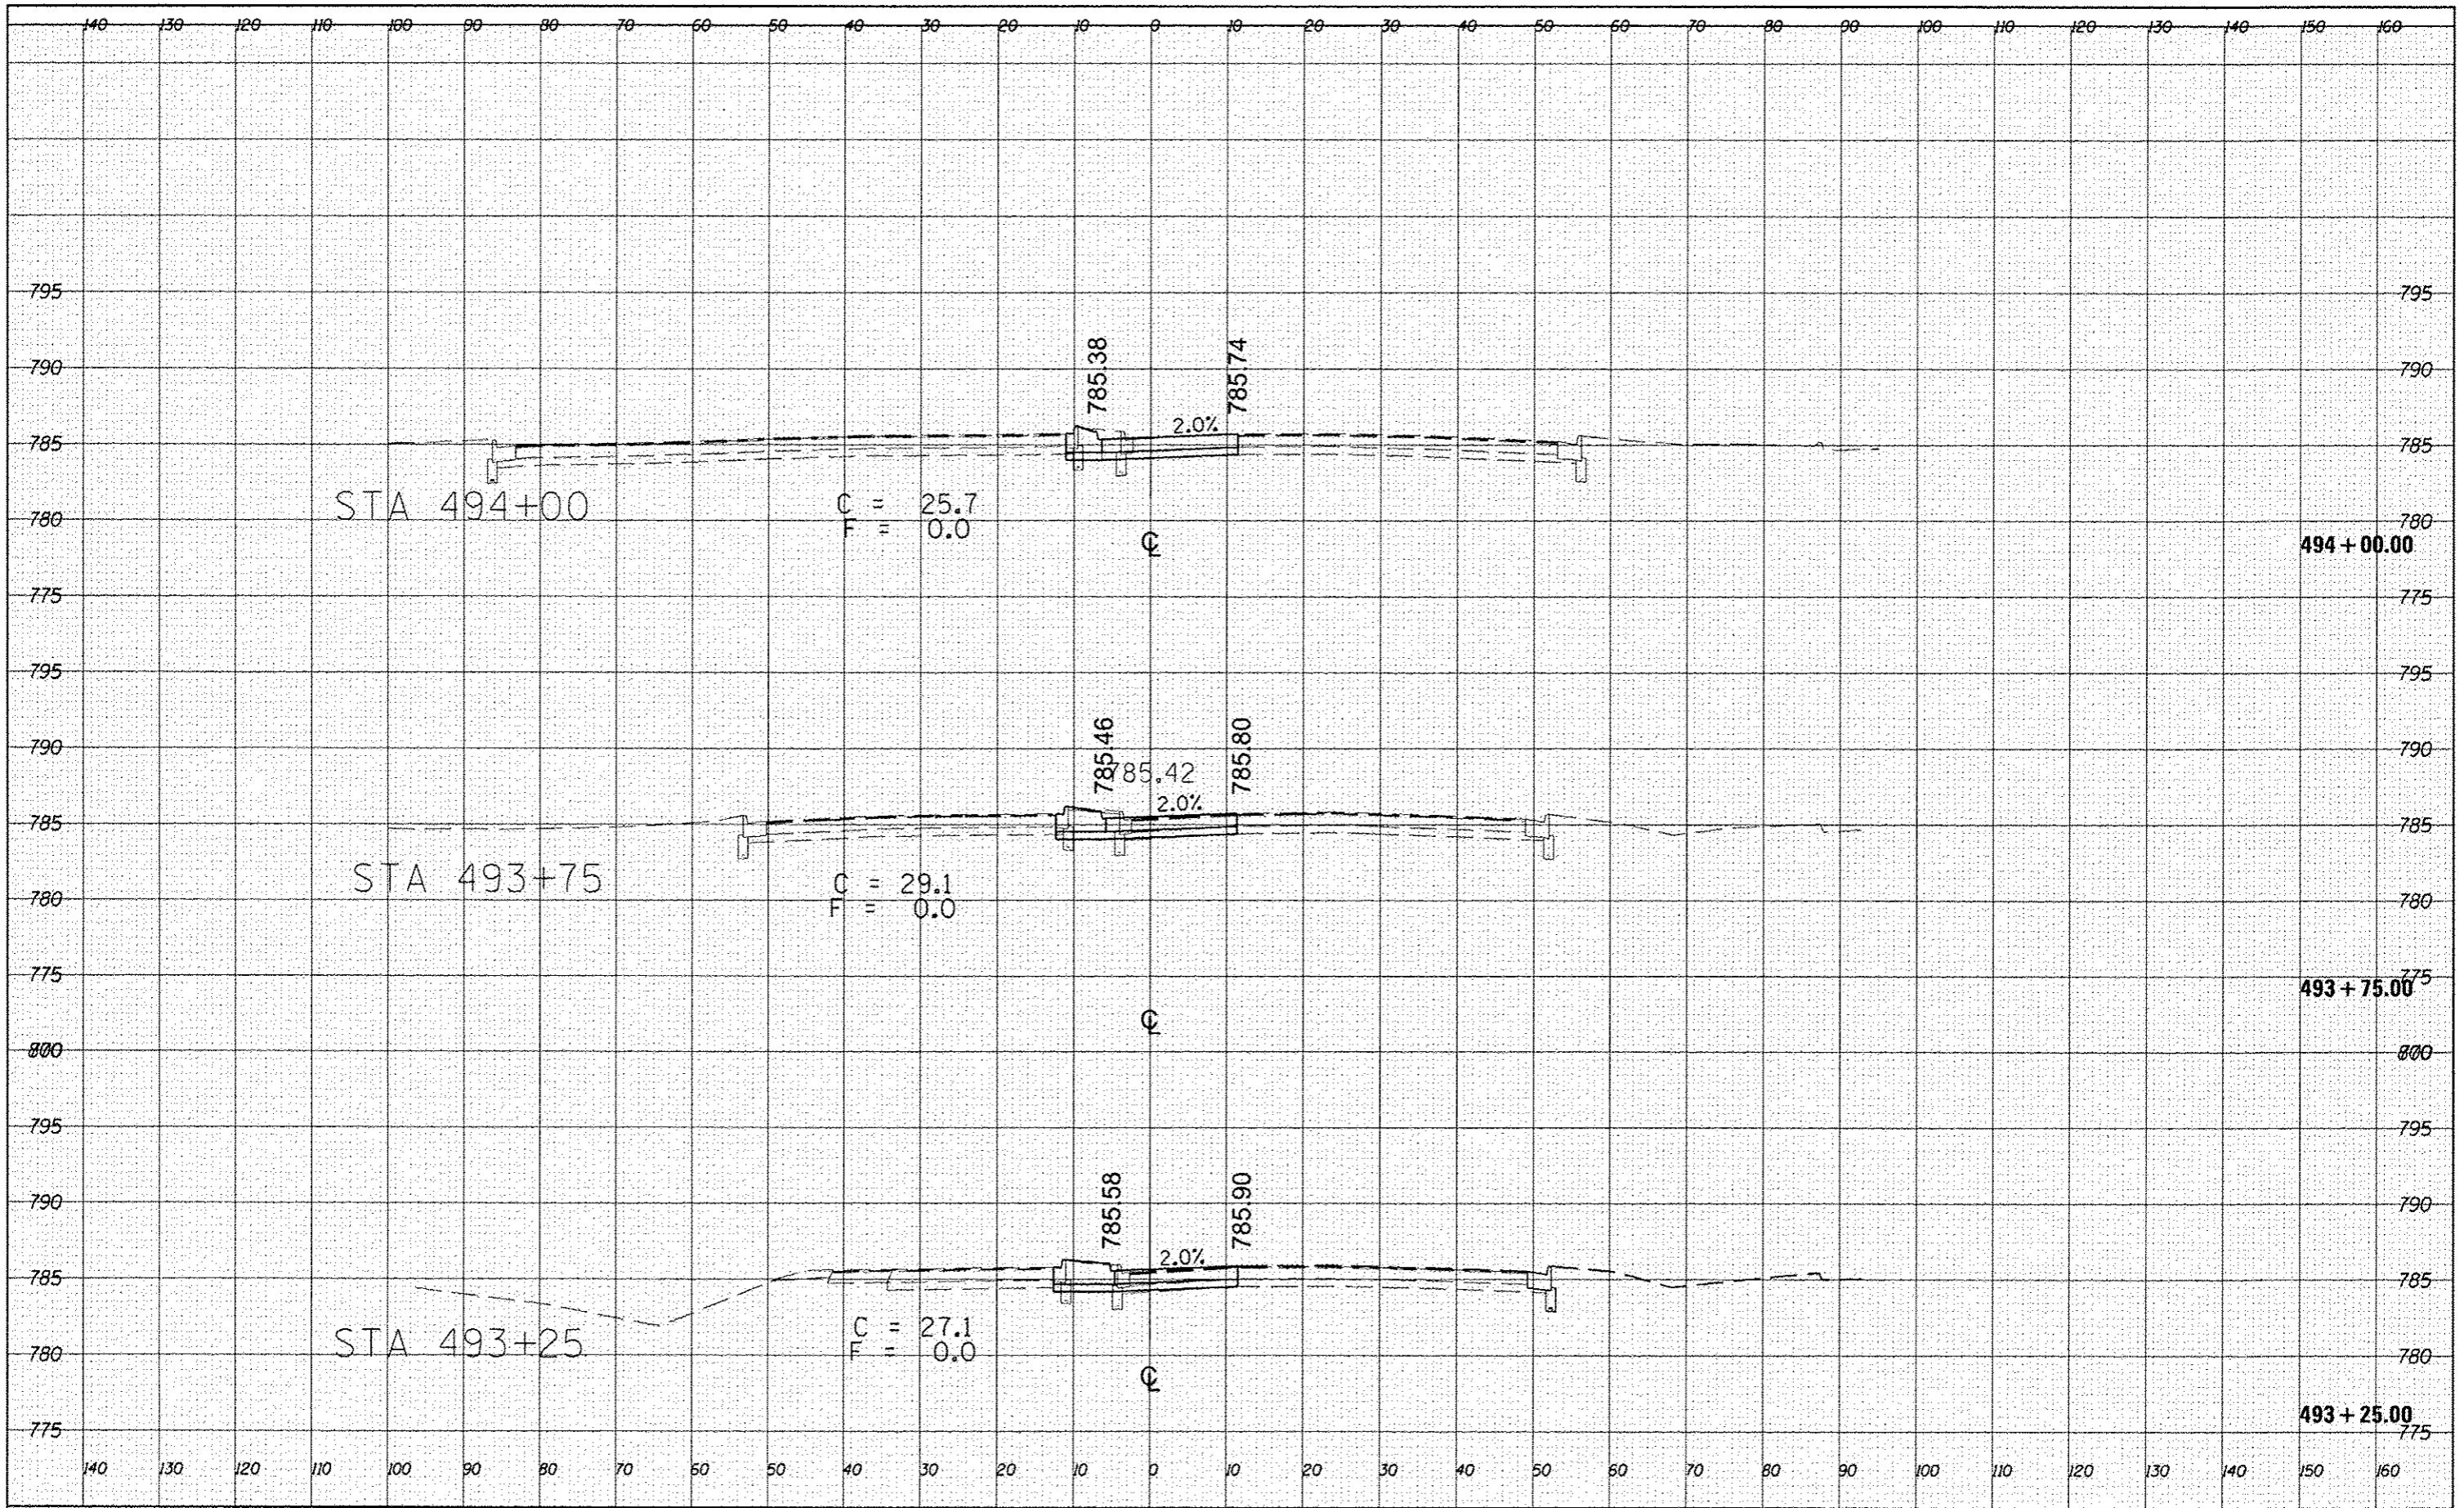

FILE NAME =	USER NAME = rudzinski.j	DESIGNED -	REVISED -	STATE OF ILLINOIS DEPARTMENT OF TRANSPORTATION	CROSS SECTIONS		F.A.U. RTE. 5791	SECTION 04 FYA 2012	COUNTY KNOX	TOTAL SHEETS 29	SHEET NO. 28	
c:\pawork\pawidot\rudzinski.j\0301611\0468998-	PLDT SCALE = 20.0000' / in.	DRAWN -	REVISED -		SCALE:	SHEET	OF	SHEETS	STA.	TO	STA.	ILLINOIS FED. AID PROJECT
	PLDT DATE = 6/18/2012	CHECKED -	REVISED -									CONTRACT NO. 68A98
		DATE -	REVISED -									