


DATE	
BY	
FINISHED	
SURVEYED	
PLOTTED	
NOTED	
AREAS CHECKED	
NO.	

DATE	
BY	
ORIGINAL	
SURVEY	
PLOTTED	
NOTED	
AREAS CHECKED	
NO.	

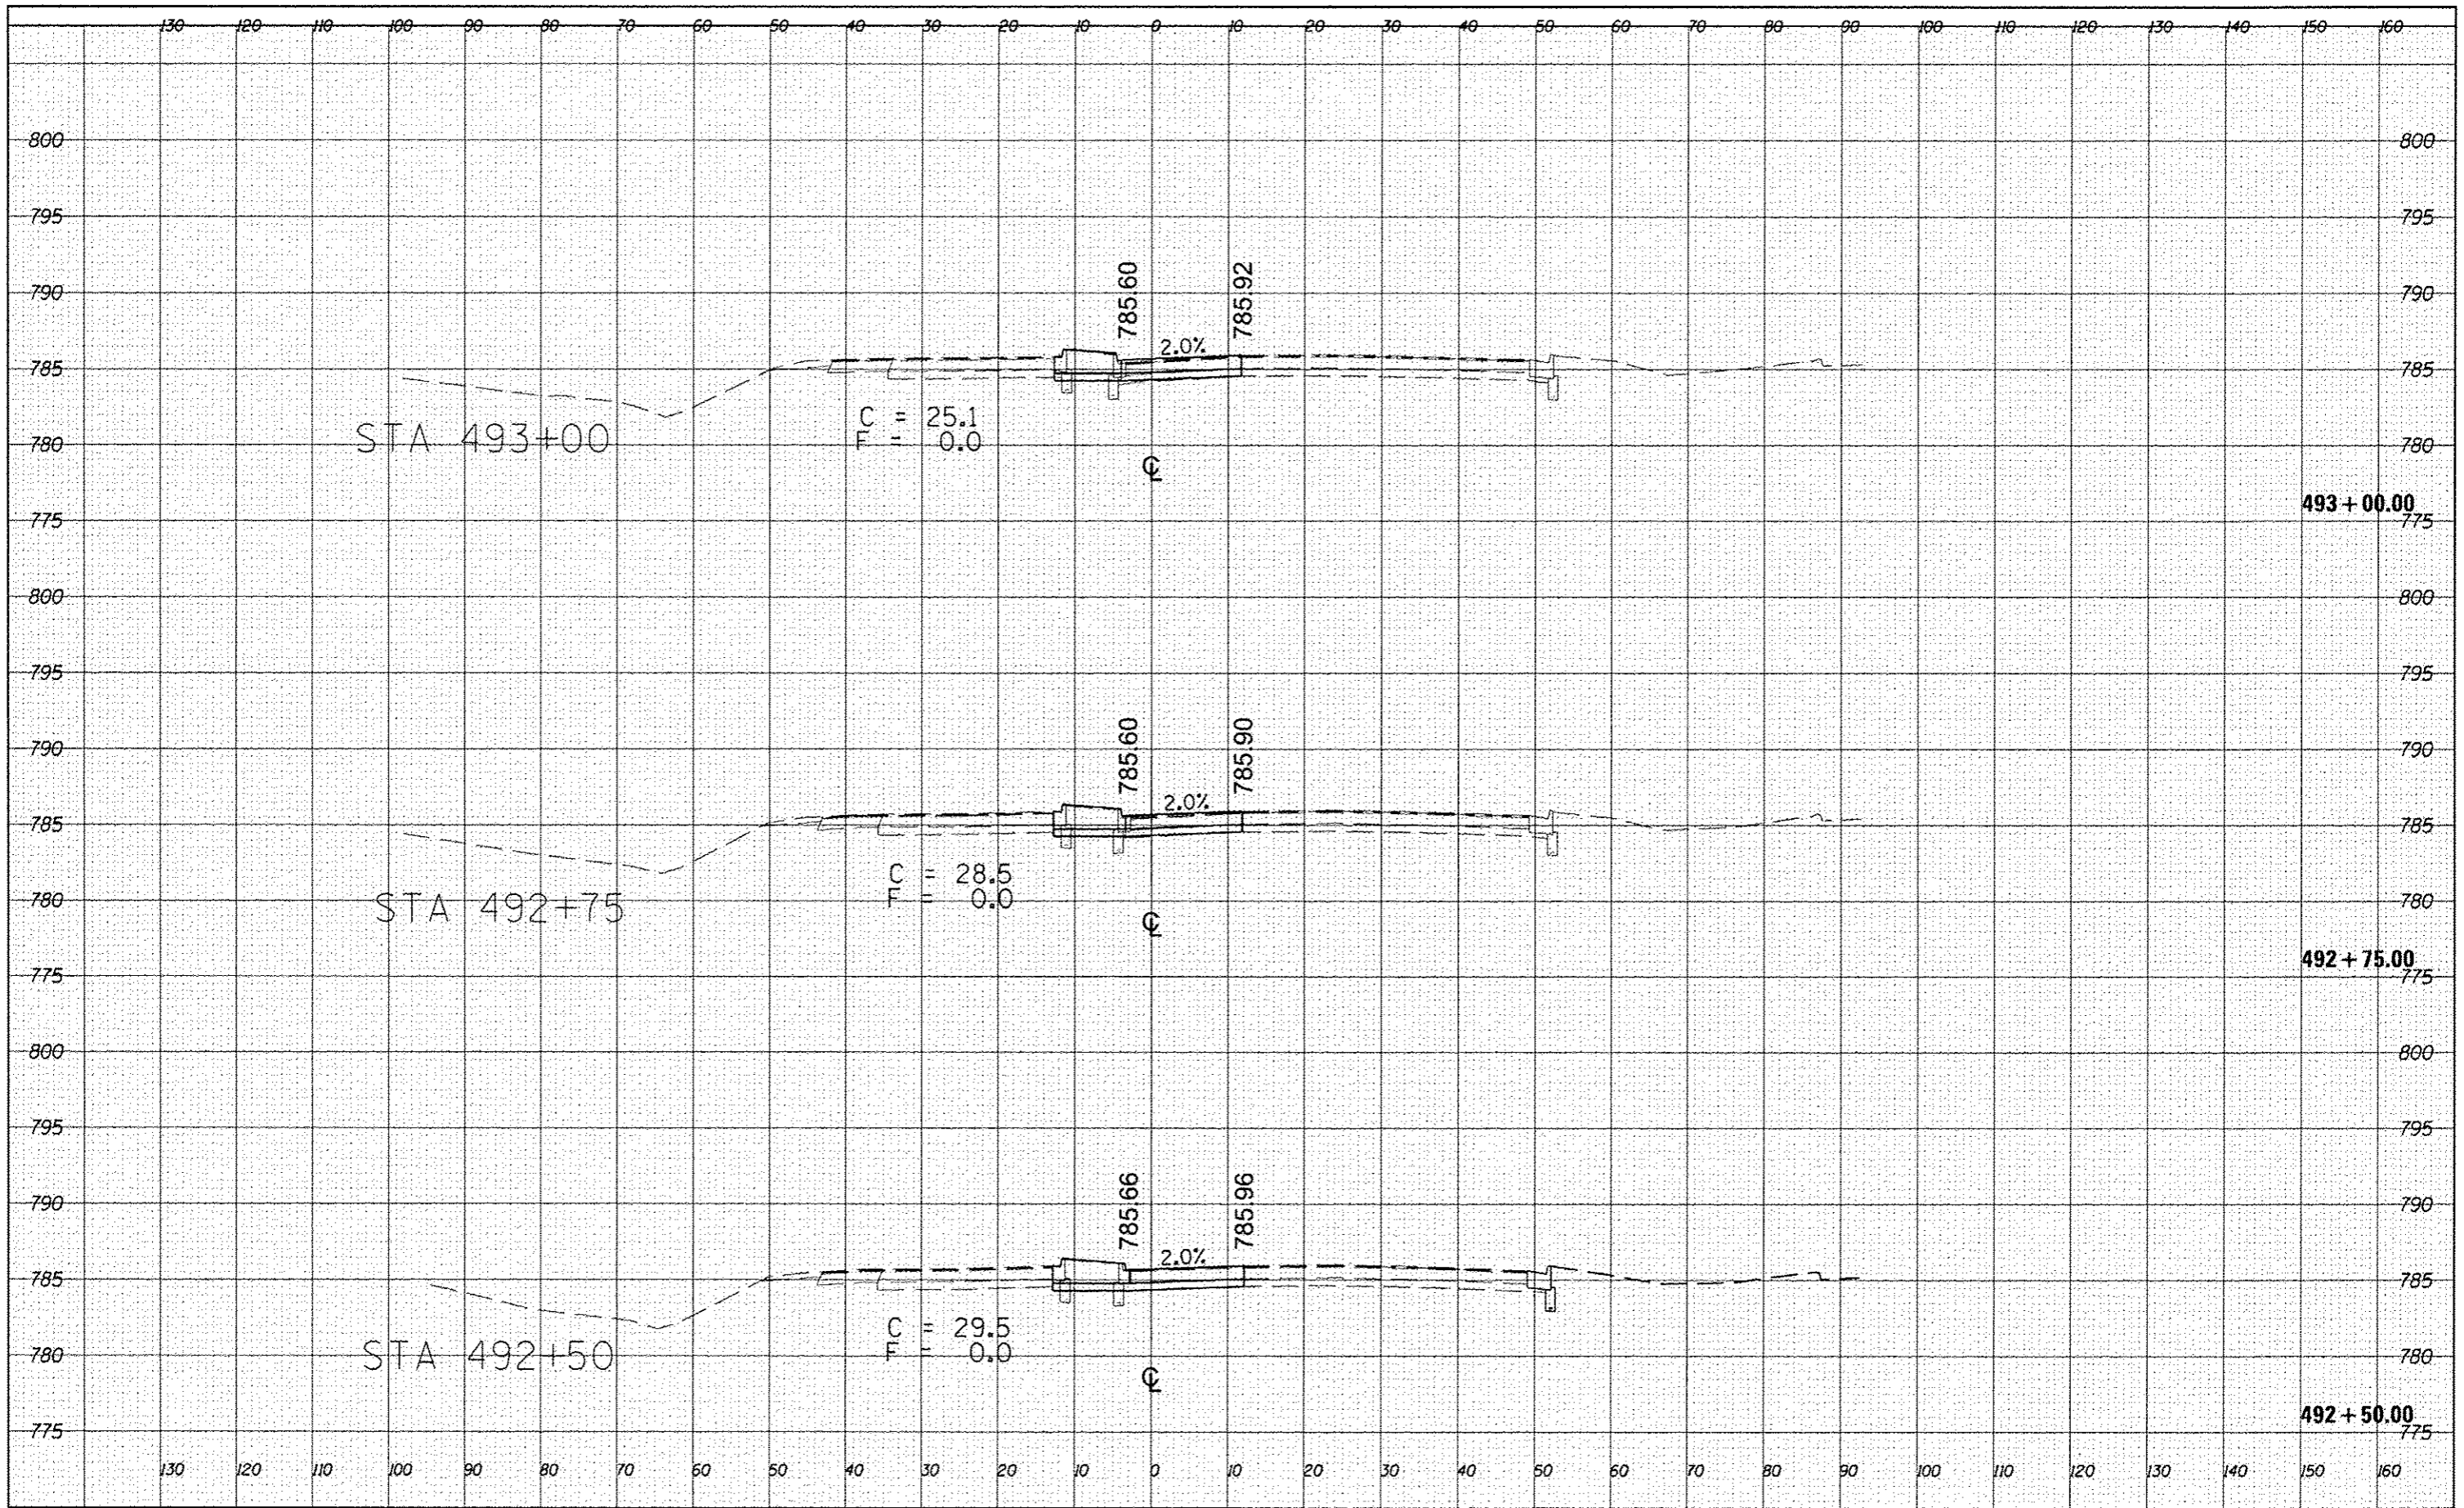

FILE NAME =	USER NAME = rudzinski.j	DESIGNED -	REVISED -	<b>STATE OF ILLINOIS DEPARTMENT OF TRANSPORTATION</b>	<b>CROSS SECTIONS</b>	F.A.U. RTE.	SECTION	COUNTY	TOTAL SHEETS	SHEET NO.	
c:\pwork\p10105\p10105\p10105.dgn	PLLOT SCALE = 28.8888' / in.	DRAWN -	REVISED -			6791	D4 FYA 2012	KNOX	29	29	
	PLLOT DATE = 6/18/2012	CHECKED -	REVISED -			CONTRACT NO. 68A98					
		DATE -	REVISED -			ILLINOIS FED. AID PROJECT					