


*** PROPOSED CONCRETE MEDIAN SB-6.06
 4' WIDE STA. 882+80
 TO
 6' WIDE STA. 884+10

TO BE USED:
 STA. 880+24 TO STA. 883+25

**** HMA BINDER 5.5" UNDER COMBINATION
 CURB & GUTTER IS INCLUDED IN THE
 COST OF HMA FULL DEPTH PAVEMENT.

PROP. HMA FULL DEPTH PAVEMENT DETAIL

12' STA. 883+25 TO STA. 885+46.35
 VAR. STA. 885+46.35 TO STA. 886+70
 SEE GEOMETRIC SHEETS
 FOR EDGE OF PAVEMENT ELEVATIONS

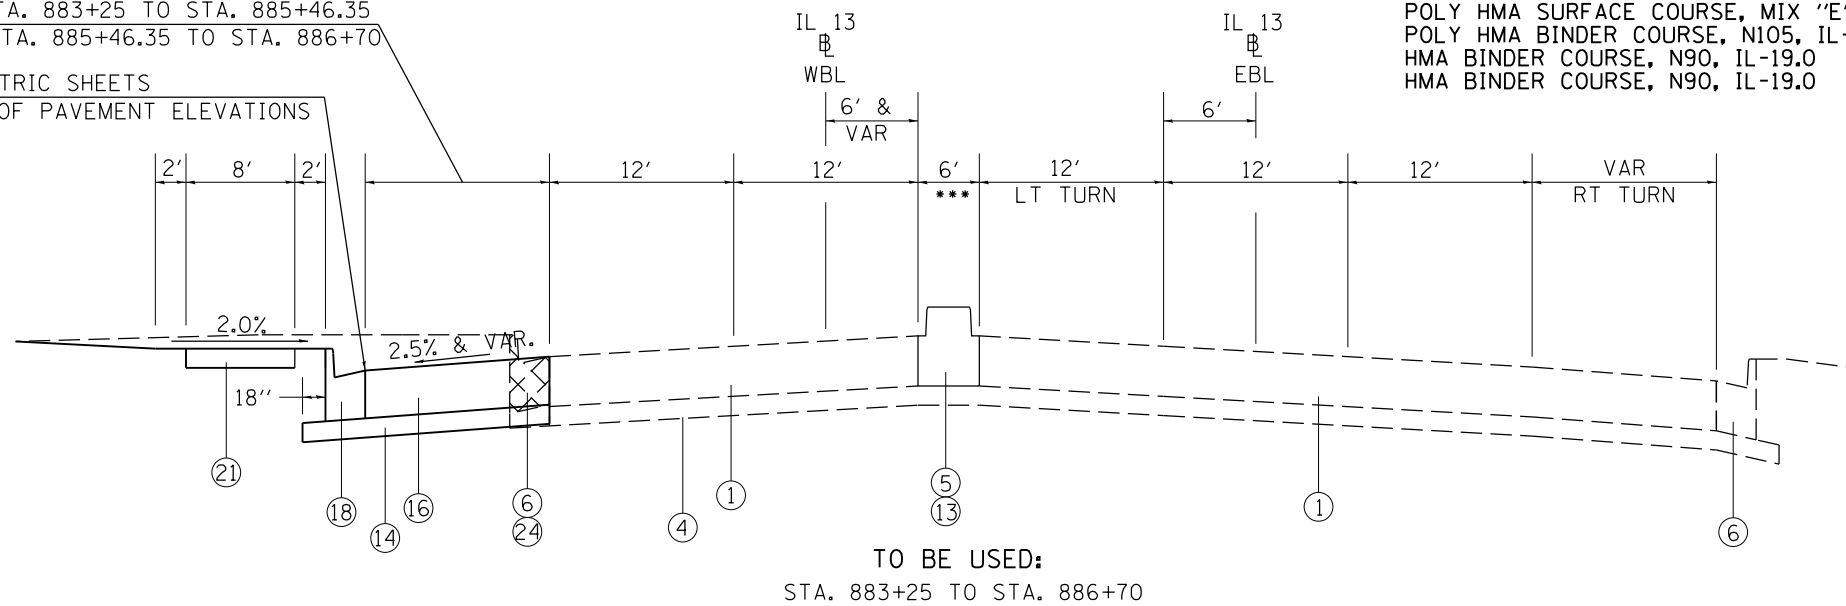

TO BE USED:
 STA. 883+25 TO STA. 886+70

POLY HMA SURFACE COURSE, MIX "E", N105, 1 1/2"
 POLY HMA BINDER COURSE, N105, IL-19.0 2 3/4"
 HMA BINDER COURSE, N90, IL-19.0 5"
 HMA BINDER COURSE, N90, IL-19.0 5 1/2"

- 1 EXIST. PCC PAVEMENT 10"
- 2 EXIST. HMA RESURFACING 3 1/4"
- 3 EXIST. HMA SHOULDER 8"
- 4 EXIST. SUB-BASE GRANULAR MATERIAL
- 5 EXIST. MEDIAN
- 6 EXIST. COMBINATION CURB & GUTTER
- 7 EXIST. SIDEWALK
- 8 EXIST. PAVEMENT
- 9 EXIST. MEDIAN SURFACE

- 10 PROP. HMA FULL DEPTH PAVEMENT 14 3/4"
- 11 PROP. HMA POLY SURFACE COURSE, MIX "E", N105, 1 1/2"
- 12 PROP. HMA POLY BINDER COURSE, IL-19.0, N105, 1 3/4" & VARIABLE
- 13 CONCRETE MEDIAN, TYPE SB-6.06
- 14 PROP. SUB-BASE GRANULAR MATERIAL, TYPE A 8"
- 15 PROP. HMA SHOULDER 8"
- 16 PROP. PORTLAND CEMENT PAVEMENT 10", JOINTED
- 17 PROP. SUB-BASE GRANULAR MATERIAL, TYPE C
- 18 PROP. COMBINATION CONCRETE CURB AND GUTTER, TYPE B-6.24
- 19 PROP. COMBINATION CONCRETE CURB AND GUTTER, TYPE B-6.06

- 20 PROP. CONCRETE MEDIAN SURFACE, 4"
- 21 PROP. PORTLAND CEMENT CONCRETE SIDEWALK, 5"
- 22 PROP. HMA SURFACE REMOVAL 3 1/4"
- 23 PROP. MEDIAN REMOVAL
- 24 PROP. CC&G REMOVAL
- 25 PROP. AGGREGATE FILL (INCIDENTAL)
- 26 PROP. SIDEWALK REMOVAL
- 27 PROP. PAVEMENT REMOVAL
- 28 PROP. PAVED SHOULDER REMOVAL
- 29 PROP. COMBINATION CONCRETE CURB AND GUTTER, SPECIAL
- 30 PROP. SEGMENTAL BLOCK RETAINING WALL
- 31 PROP. CONCRETE GUTTER, TYPE A

FILE NAME =	USER NAME = \$USER*	DESIGNED -	REVISED -	STATE OF ILLINOIS DEPARTMENT OF TRANSPORTATION	TYPICALS IL 13				F.A.P. RTE.	SECTION	COUNTY	TOTAL SHEETS	SHEET NO.	
et:\pw\work\p\dot\k\ell\eykd\0184451\78203-sh-t-tyr.dgn		DRAWN -	REVISED -		SCALE:	SHEET NO.	OF	SHEETS	STA.	TO STA.	331	(1X-1)R-5,RS-3,N-5,TS-4	WILLIAMSON	288 22
		PLOT SCALE = 100.0000' / in.	CHECKED -		REVISED -	CONTRACT NO. 78203								
		PLOT DATE = 5/11/2012	DATE -		REVISED -	ILLINOIS FED. AID PROJECT								