


TO BE USED:
STA. 10+30 TO STA. 11+83.35

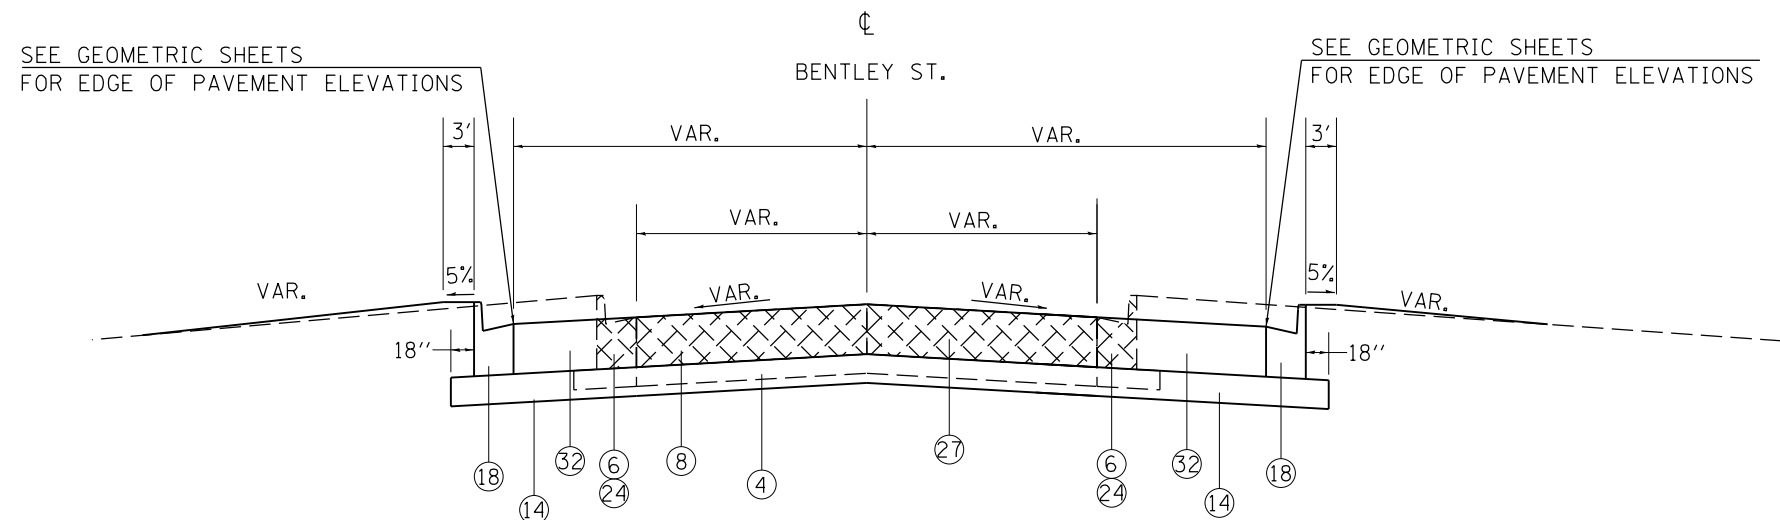

TO BE USED:
STA. 9+06.83 TO STA. 9+56.04 SOUTH BENTLEY
STA. 10+44.08 TO STA. 11+05.70 NORTH BENTLEY

- | | | |
|---|---|---|
| <ul style="list-style-type: none"> 1 EXIST. PCC PAVEMENT 10" 2 EXIST. HMA RESURFACING 3 1/4" 3 EXIST. HMA SHOULDER 8" 4 EXIST. SUB-BASE GRANULAR MATERIAL 5 EXIST. MEDIAN 6 EXIST. COMBINATION CURB & GUTTER 7 EXIST. SIDEWALK 8 EXIST. PAVEMENT 9 EXIST. MEDIAN SURFACE | <ul style="list-style-type: none"> 10 PROP. HMA FULL DEPTH PAVEMENT 14 3/4" 11 PROP. HMA POLY SURFACE COURSE, MIX "E", N105, 1 1/2" 12 PROP. HMA POLY BINDER COURSE, IL-19.0, N105, 1 3/4" & VARIABLE 13 CONCRETE MEDIAN, TYPE SB-6.06 14 PROP. SUB-BASE GRANULAR MATERIAL, TYPE A 8" 15 PROP. HMA SHOULDER 8" 16 PROP. PORTLAND CEMENT PAVEMENT 10", JOINTED 17 PROP. SUB-BASE GRANULAR MATERIAL, TYPE C 18 PROP. COMBINATION CONCRETE CURB AND GUTTER, TYPE B-6.24 19 PROP. COMBINATION CONCRETE CURB AND GUTTER, TYPE B-6.06 | <ul style="list-style-type: none"> 20 PROP. CONCRETE MEDIAN SURFACE, 4" 21 PROP. PORTLAND CEMENT CONCRETE SIDEWALK, 5" 22 PROP. HMA SURFACE REMOVAL 3 1/4" 23 PROP. MEDIAN REMOVAL 24 PROP. CC&G REMOVAL 25 PROP. AGGREGATE FILL (INCIDENTAL) 26 PROP. SIDEWALK REMOVAL 27 PROP. PAVEMENT REMOVAL 28 PROP. PAVED SHOULDER REMOVAL 29 PROP. COMBINATION CONCRETE CURB AND GUTTER, SPECIAL 30 PROP. SEGMENTAL BLOCK RETAINING WALL 31 PROP. CONCRETE GUTTER, TYPE A 32 PROP. PCC PAVEMENT 8" |
|---|---|---|

FILE NAME =	USER NAME = \$USER\$	DESIGNED -	REVISED -	STATE OF ILLINOIS DEPARTMENT OF TRANSPORTATION	TYPICALS			F.A.P. RTE.	SECTION	COUNTY	TOTAL SHEETS	SHEET NO.
et:\pwork\pwork\kellykd\0184451\78203-sh-t-typr.dgn		DRAWN -	REVISED -		NORTH RUSSELL ST./BENTLEY ST.			331	(1X-1)R-5,RS-3,N-5,TS-4	WILLIAMSON	288	24
		CHECKED -	REVISED -		SCALE: SHEET NO. OF SHEETS STA. TO STA.			CONTRACT NO. 78203				
		DATE -	REVISED -		ILLINOIS FED. AID PROJECT							