
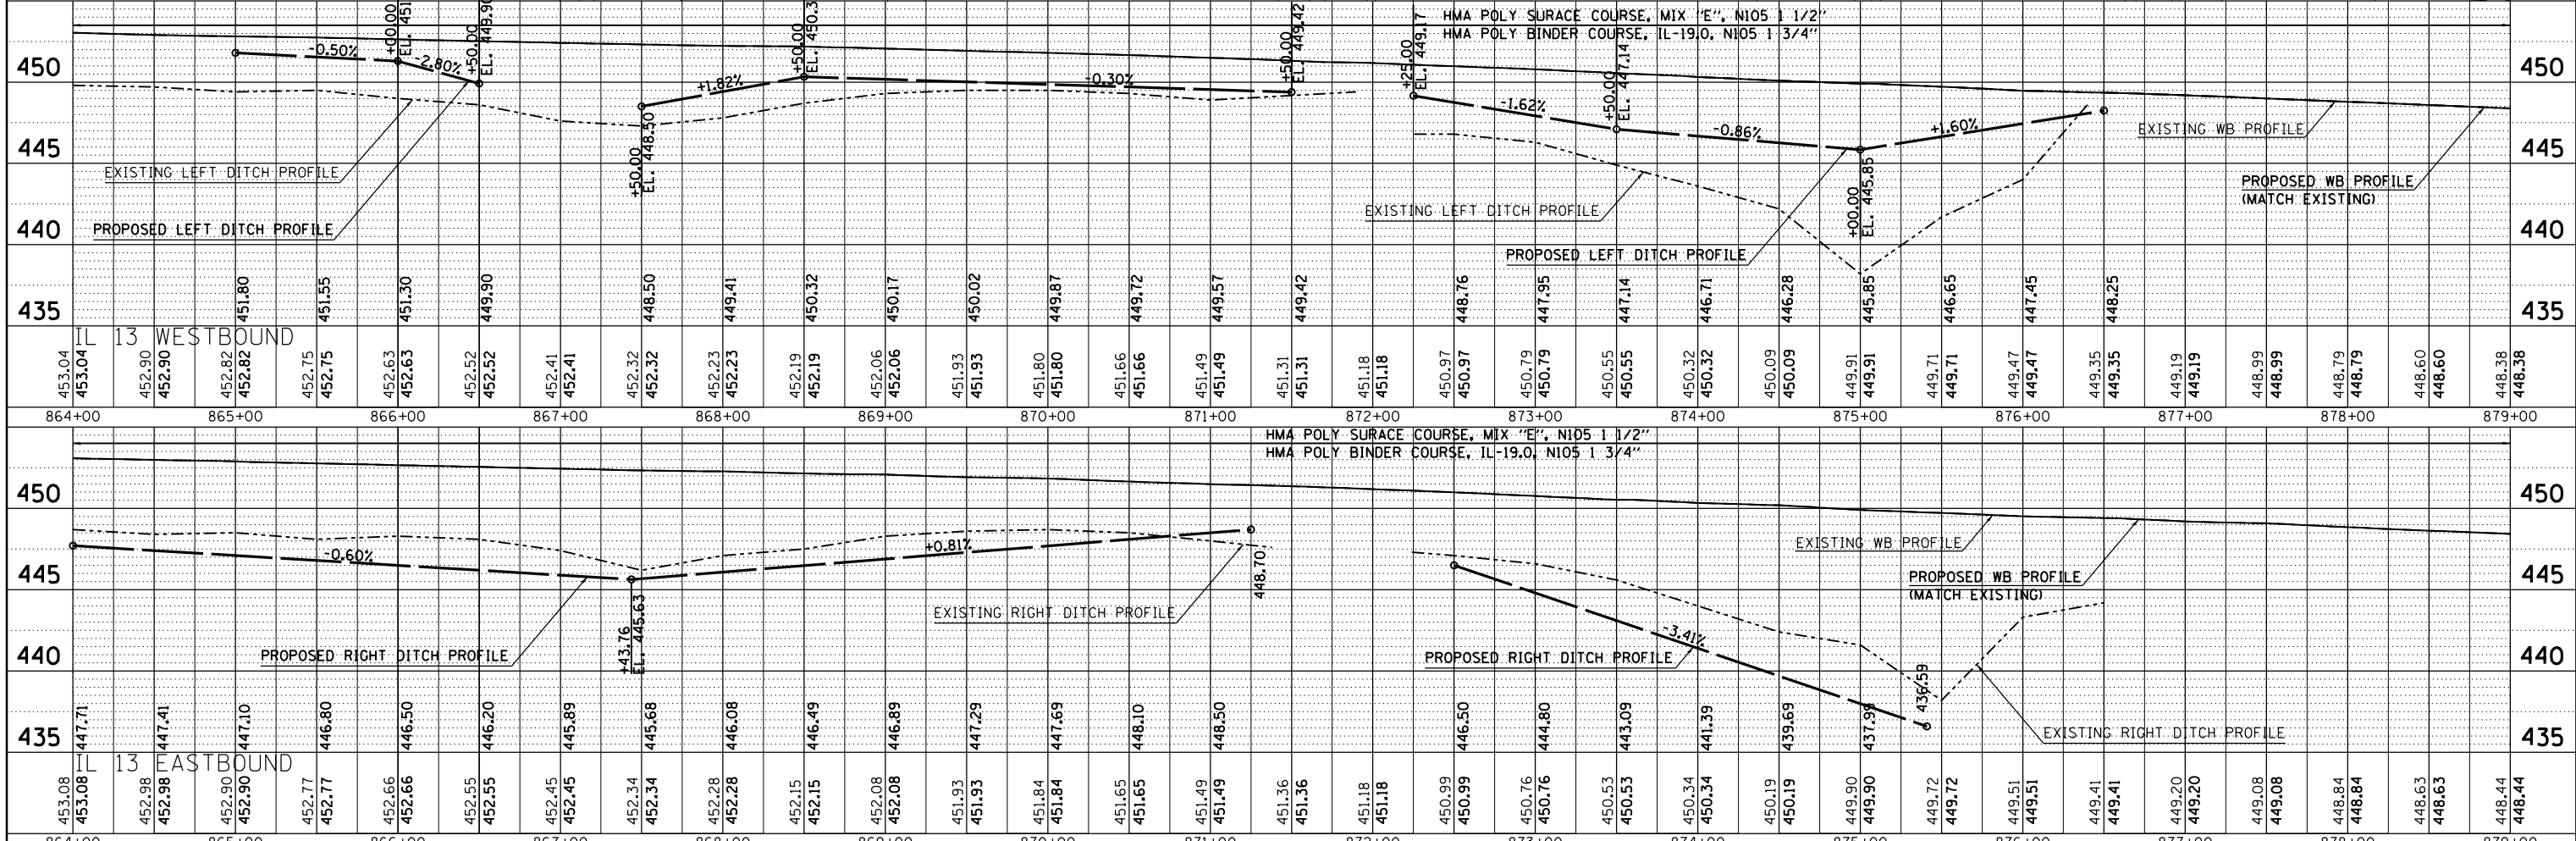


PLAN	SURVEYED	BY	DATE
	PLOTTED		
	GRADES CHECKED		
	STRUCTURE NOTATIONS CHECKED		
	NOTE BOOK NO.		
	ALIGNED CHECKED		
	CARD FILE NAME		

PROFILE	SURVEYED	BY	DATE
	PLOTTED		
	GRADES CHECKED		
	STRUCTURE NOTATIONS CHECKED		
	NOTE BOOK NO.		
	ALIGNED CHECKED		
	CARD FILE NAME		

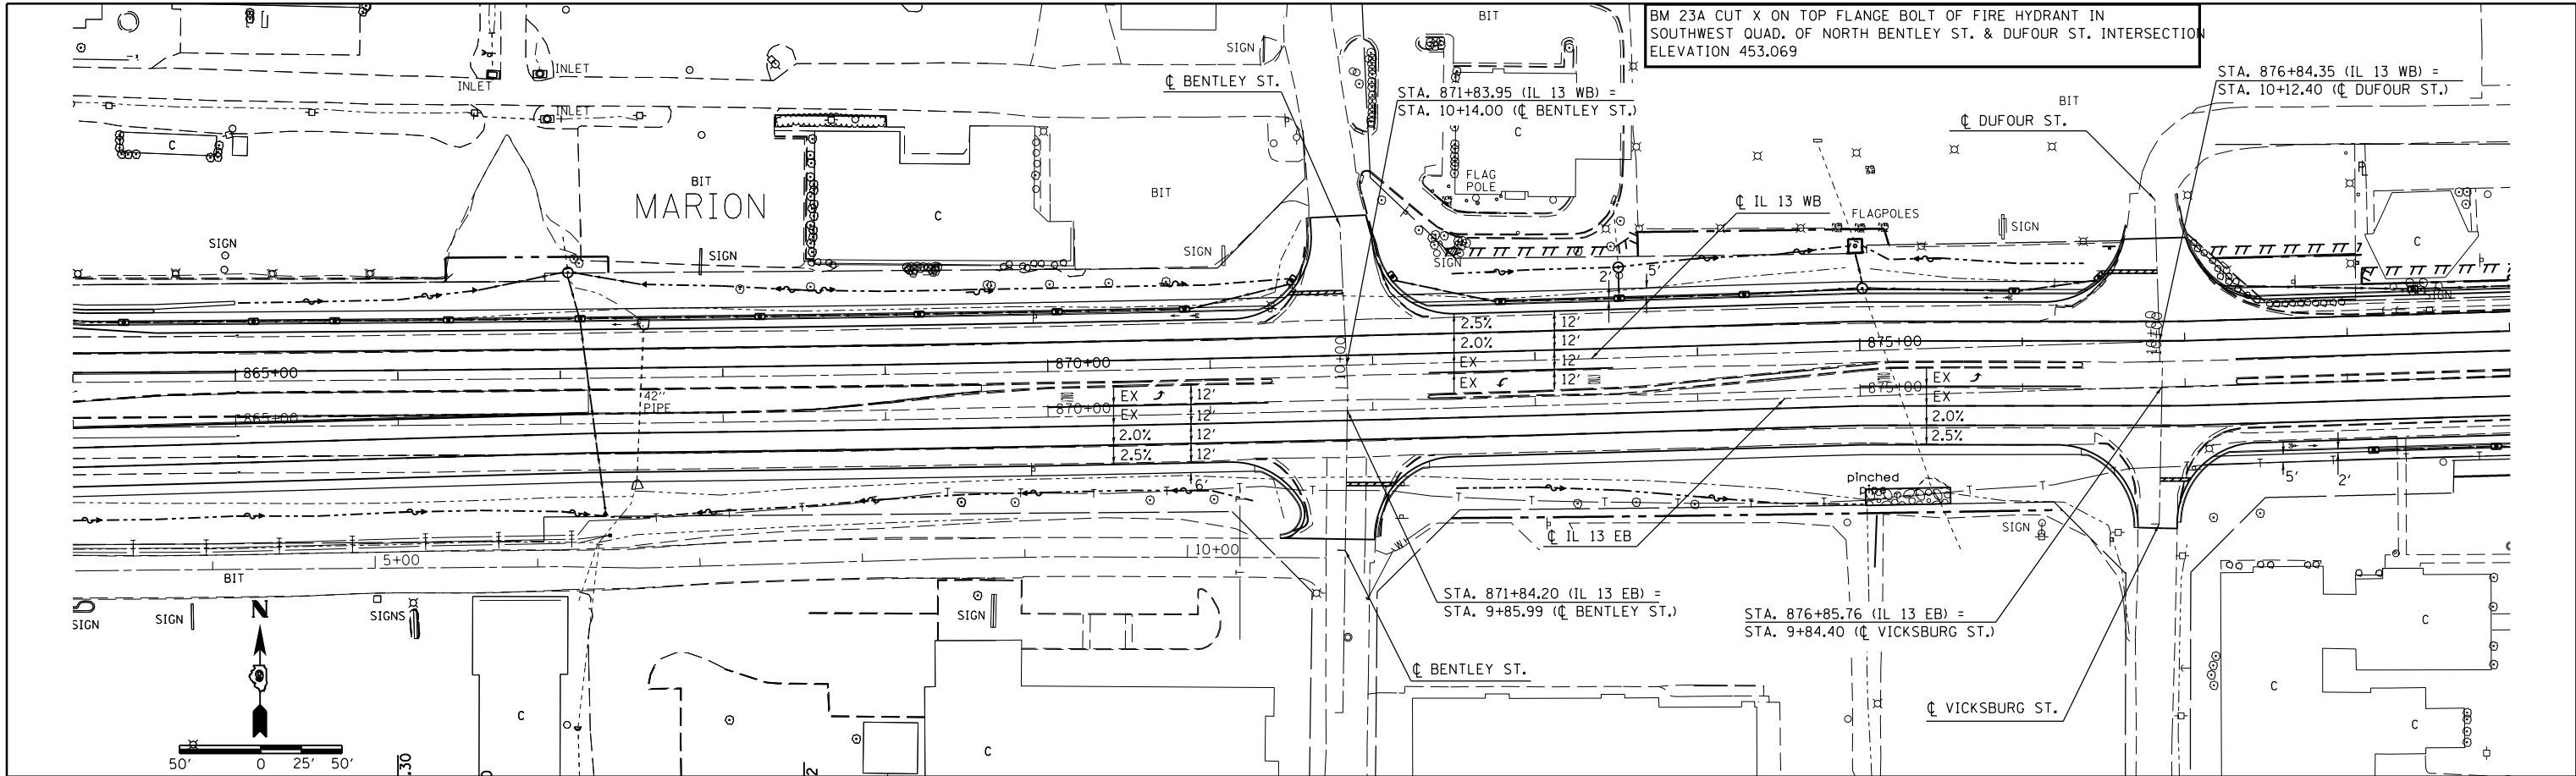

FILE NAME =	USER NAME = \$USER\$	DESIGNED -	REVISED -
c:\pwork\pwork\kellykd\018451\78203\pht-plnpr.f.dgn		CHECKED -	REVISED -
PLOT SCALE = 100.0000' / 1"		DRAWN -	REVISED -
PLOT DATE = 5/11/2012		CHECKED -	REVISED -

**STATE OF ILLINOIS
DEPARTMENT OF TRANSPORTATION**

**PLAN-PROFILE
IL 13**

SCALE: 50 SHEET NO. 2 OF 3 SHEETS STA. 864+00 TO STA. 879+00

F.A.P. RTE.	SECTION	COUNTY	TOTAL SHEETS	SHEET NO.
331	(1X-1R-5,RS-3,N-5,TS-4	WILLIAMSON	288	58
CONTRACT NO. 78203			ILLINOIS FED. AID PROJECT	