


IL 13: WEST OF RUSSELL ST.  
WESTBOUND EASTBOUND

IL 13: EAST OF RUSSELL ST.  
WESTBOUND EASTBOUND

STAGE 5 THRU TRAFFIC 12'	STAGE 5 THRU TRAFFIC 12'	TURN LANE 12'	STAGE 5 THRU TRAFFIC 12'	STAGE 5 THRU TRAFFIC 12'	LANE CLOSED	STAGE 5 CONST.
-----------------------------------	-----------------------------------	---------------------	-----------------------------------	-----------------------------------	----------------	-------------------

STAGE 5 THRU TRAFFIC 12'	STAGE 5 THRU TRAFFIC 12'	TURN LANE 12'	STAGE 5 THRU TRAFFIC 12'	STAGE 5 THRU TRAFFIC 12'	LANE CLOSED	STAGE 5 CONST.
-----------------------------------	-----------------------------------	---------------------	-----------------------------------	-----------------------------------	----------------	-------------------

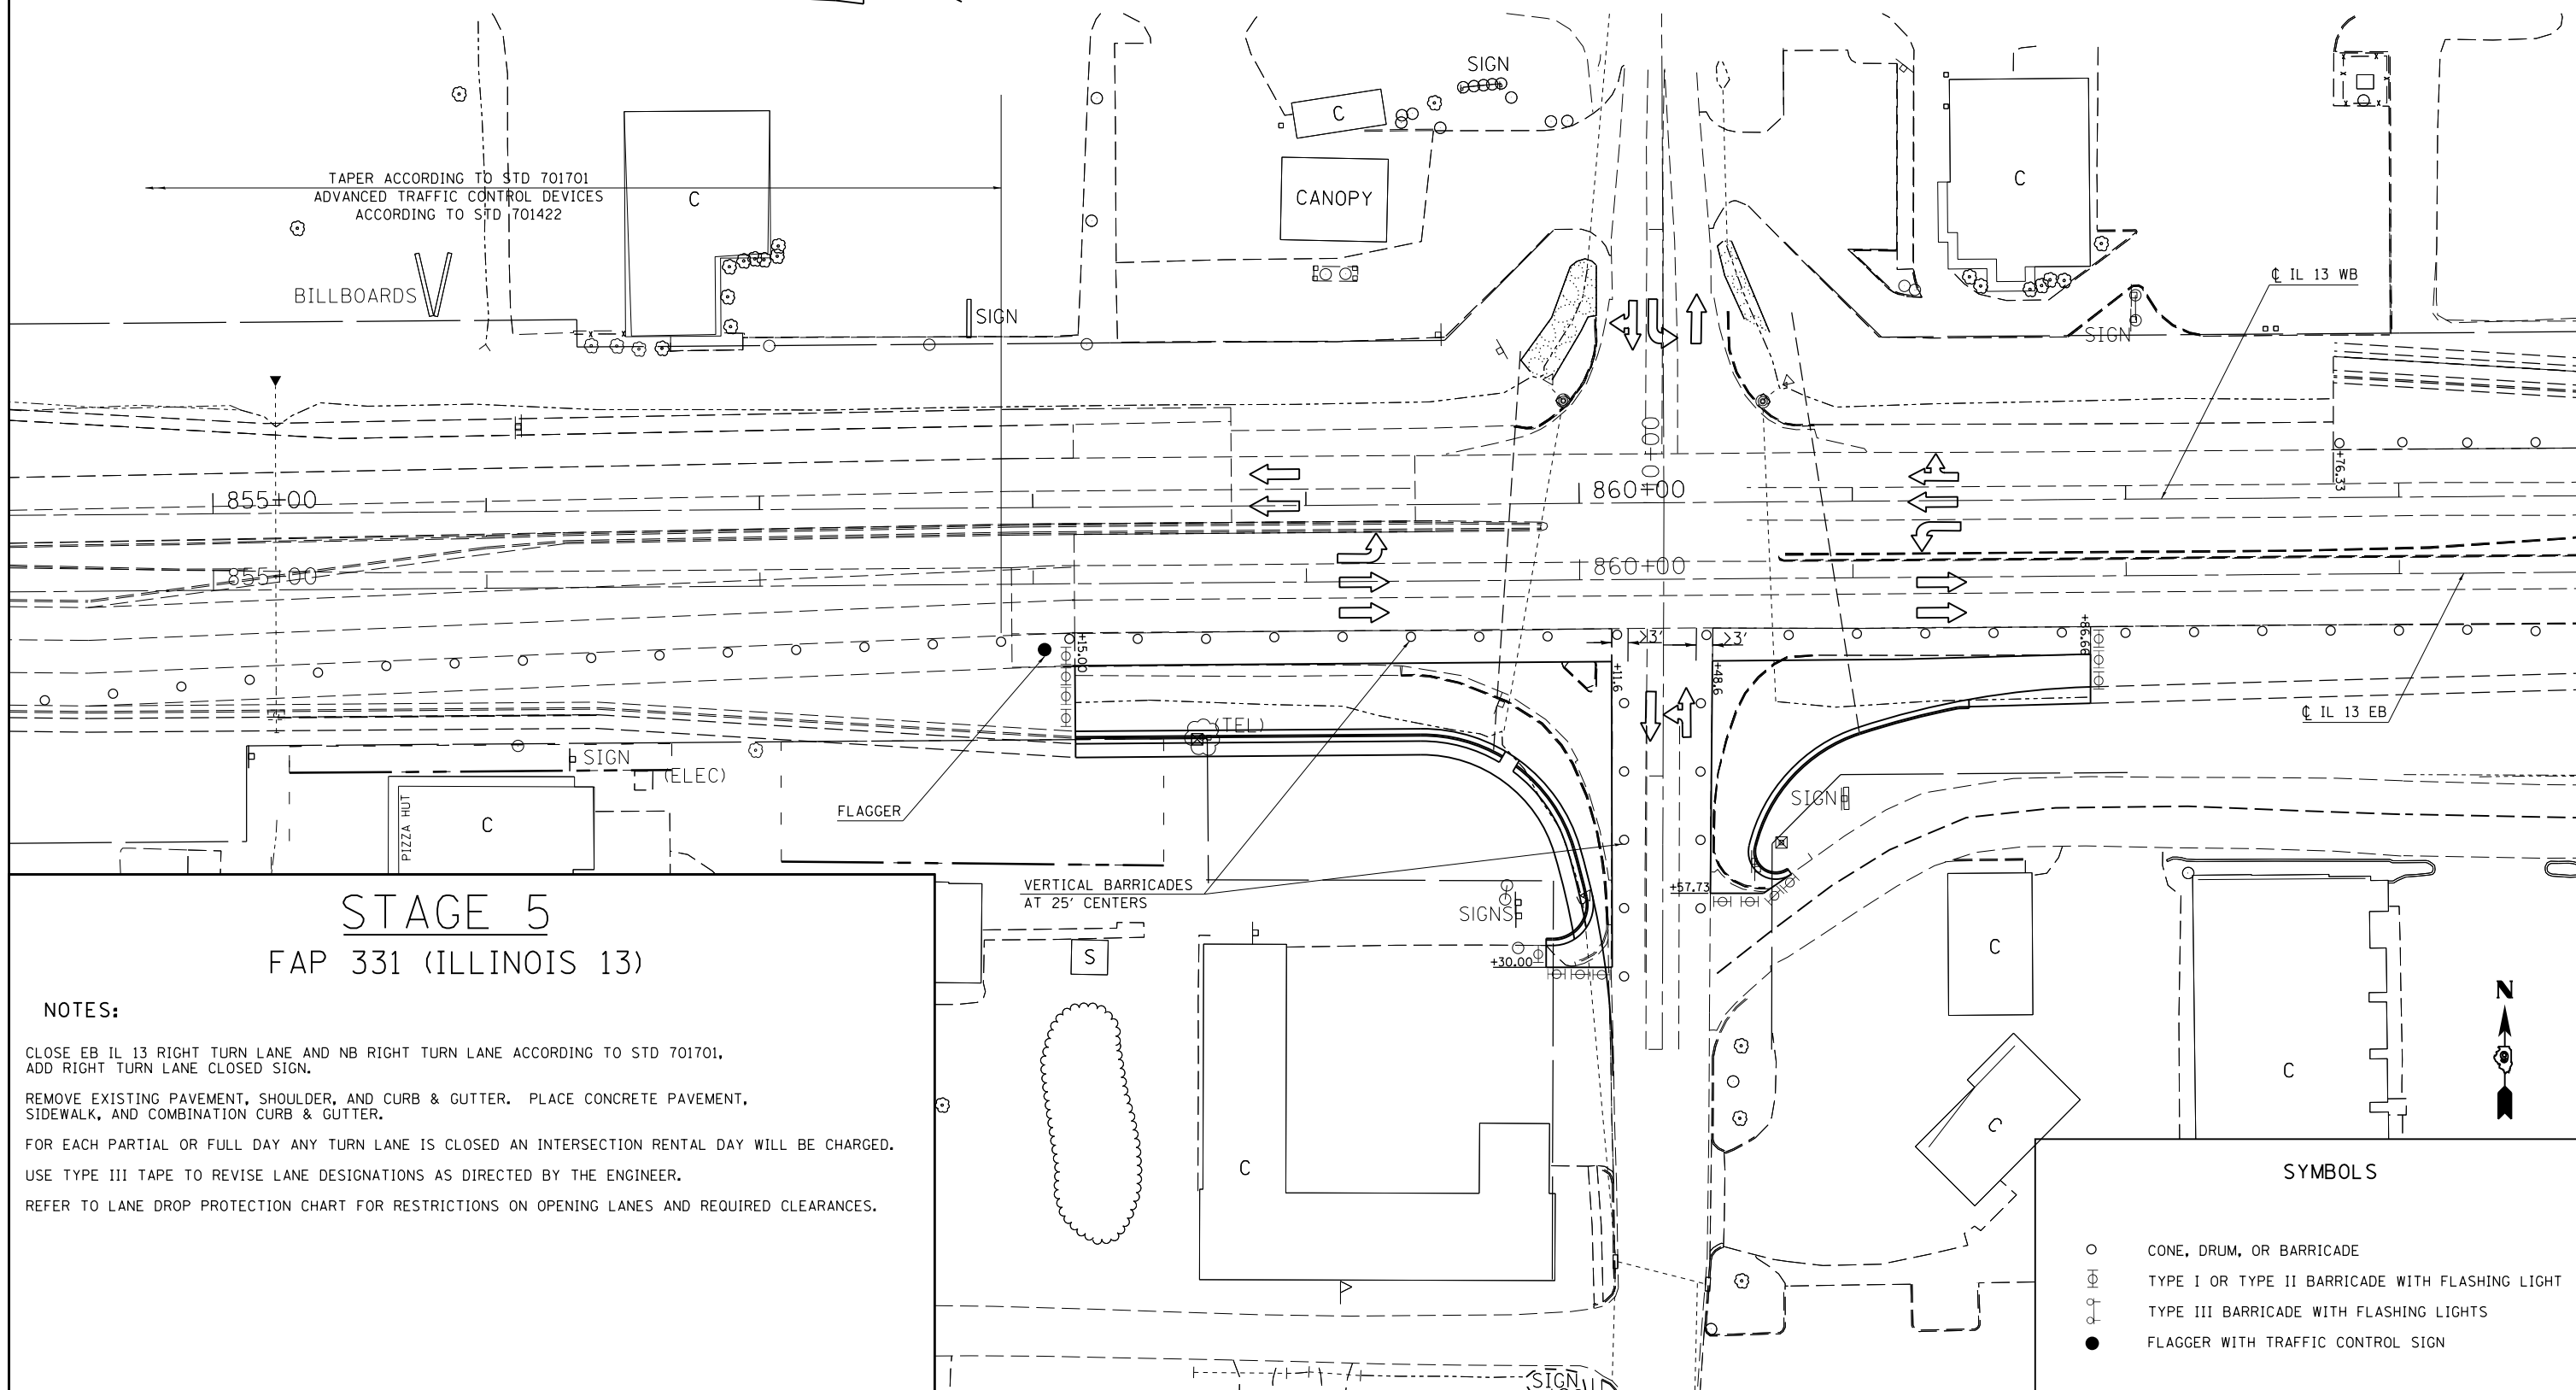

## STAGE 5 FAP 331 (ILLINOIS 13)

### NOTES:

CLOSE EB IL 13 RIGHT TURN LANE AND NB RIGHT TURN LANE ACCORDING TO STD 701701, ADD RIGHT TURN LANE CLOSED SIGN.

REMOVE EXISTING PAVEMENT, SHOULDER, AND CURB & GUTTER. PLACE CONCRETE PAVEMENT, SIDEWALK, AND COMBINATION CURB & GUTTER.

FOR EACH PARTIAL OR FULL DAY ANY TURN LANE IS CLOSED AN INTERSECTION RENTAL DAY WILL BE CHARGED.

USE TYPE III TAPE TO REVISE LANE DESIGNATIONS AS DIRECTED BY THE ENGINEER.

REFER TO LANE DROP PROTECTION CHART FOR RESTRICTIONS ON OPENING LANES AND REQUIRED CLEARANCES.

VERTICAL BARRICADES  
AT 25' CENTERS

### SYMBOLS

- CONE, DRUM, OR BARRICADE
- ⊕ TYPE I OR TYPE II BARRICADE WITH FLASHING LIGHT
- ⊙ TYPE III BARRICADE WITH FLASHING LIGHTS
- FLAGGER WITH TRAFFIC CONTROL SIGN

FILE NAME =	USER NAME = \$USER\$	DESIGNED -	REVISED -
et:\pw\work\p\midot\kellaykd\0184451\78203-sht-stg.dgn		DRAWN -	REVISED -
		CHECKED -	REVISED -
		DATE -	REVISED -

STATE OF ILLINOIS  
DEPARTMENT OF TRANSPORTATION

IL 13 STAGE 5

SCALE: 30 SHEET NO. 1 OF 1 SHEETS STA. TO STA.

F.A.P. RTE.	SECTION	COUNTY	TOTAL SHEETS	SHEET NO.
331	(1X-1)R-5,RS-3,N-5,TS-4	WILLIAMSON	288	73
CONTRACT NO. 78203				

ILLINOIS FED. AID PROJECT