



PLAN	SURVEYED	DATE
NO.	PLOTTED	BY
	CHECKED	
	NOTED	
	FILE NAME	

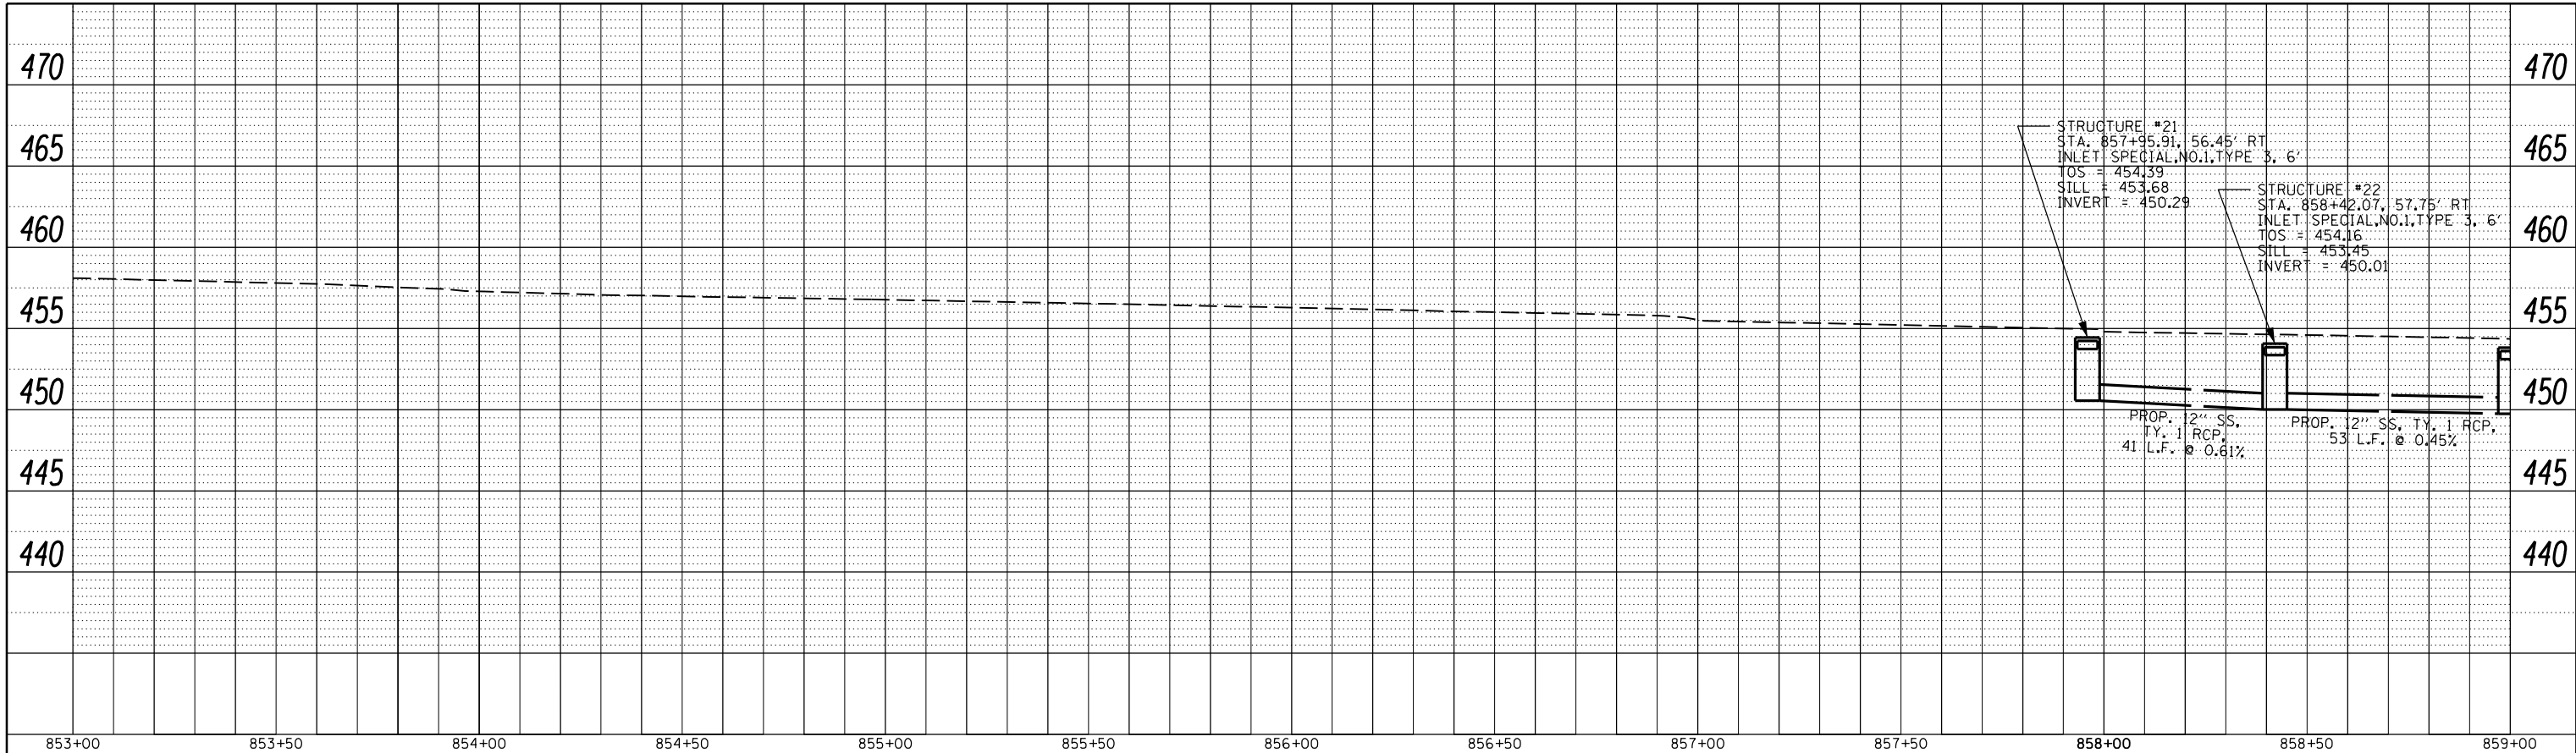

PROFILE	SURVEYED	DATE
NO.	PLOTTED	BY
	CHECKED	
	NOTED	
	FILE NAME	

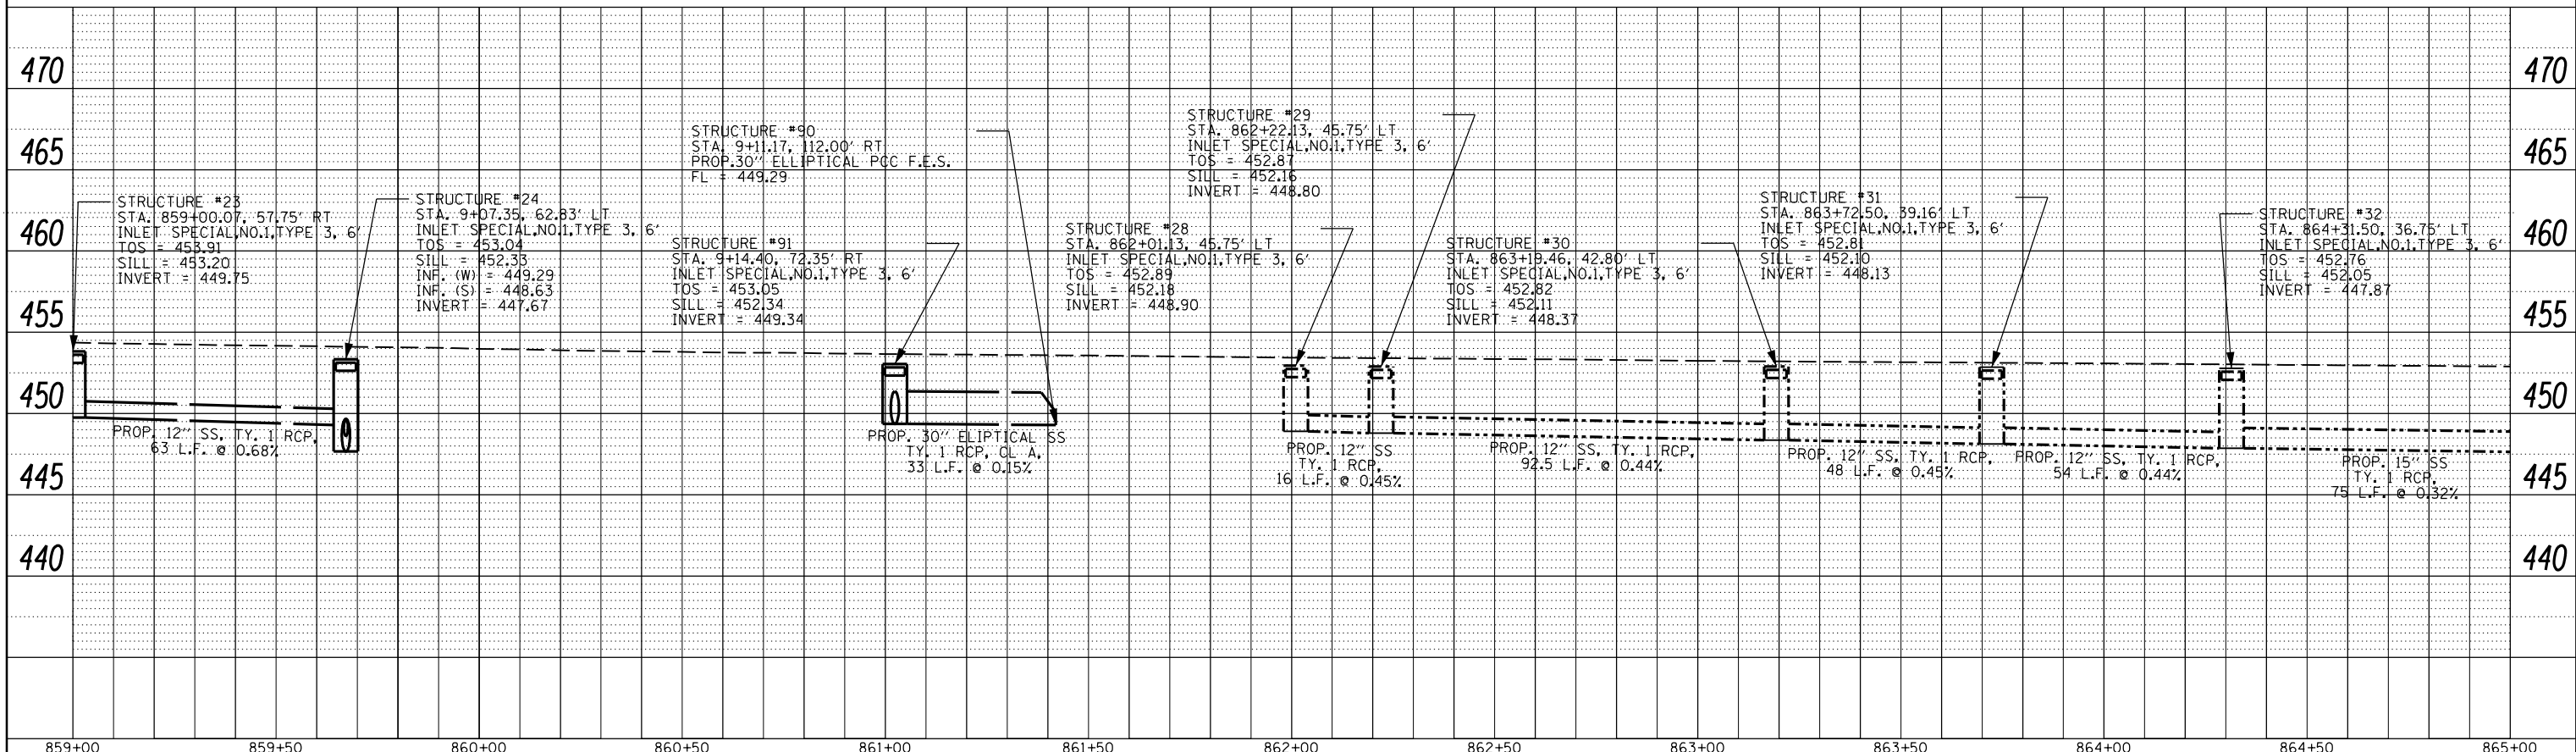

FILE NAME =	USER NAME = \$USER\$	DESIGNED -	REVISED -	STATE OF ILLINOIS DEPARTMENT OF TRANSPORTATION	DRAINAGE PROFILE SHEETS IL 13		F.A.P. RTE.	SECTION	COUNTY	TOTAL SHEETS	SHEET NO.	
c:\pwork\pwork\kellykd\0184451\78203-shd-drain.dgn		DRAWN -	REVISED -		SCALE: 1"=5'V, 1"=20'H	SHEET NO. 0 OF 0 SHEETS	STA. 853+00.00 TO STA. 865+00.00	331	(1X-1)R-5,RS-3,N-5,TS-4	WILLIAMSON	288	102
PLOT SCALE = 40.0001 / in.		CHECKED -	REVISED -								CONTRACT NO. 78203	
PLOT DATE = 5/11/2012		DATE -	REVISED -								ILLINOIS FED. AID PROJECT	